


8/23/99

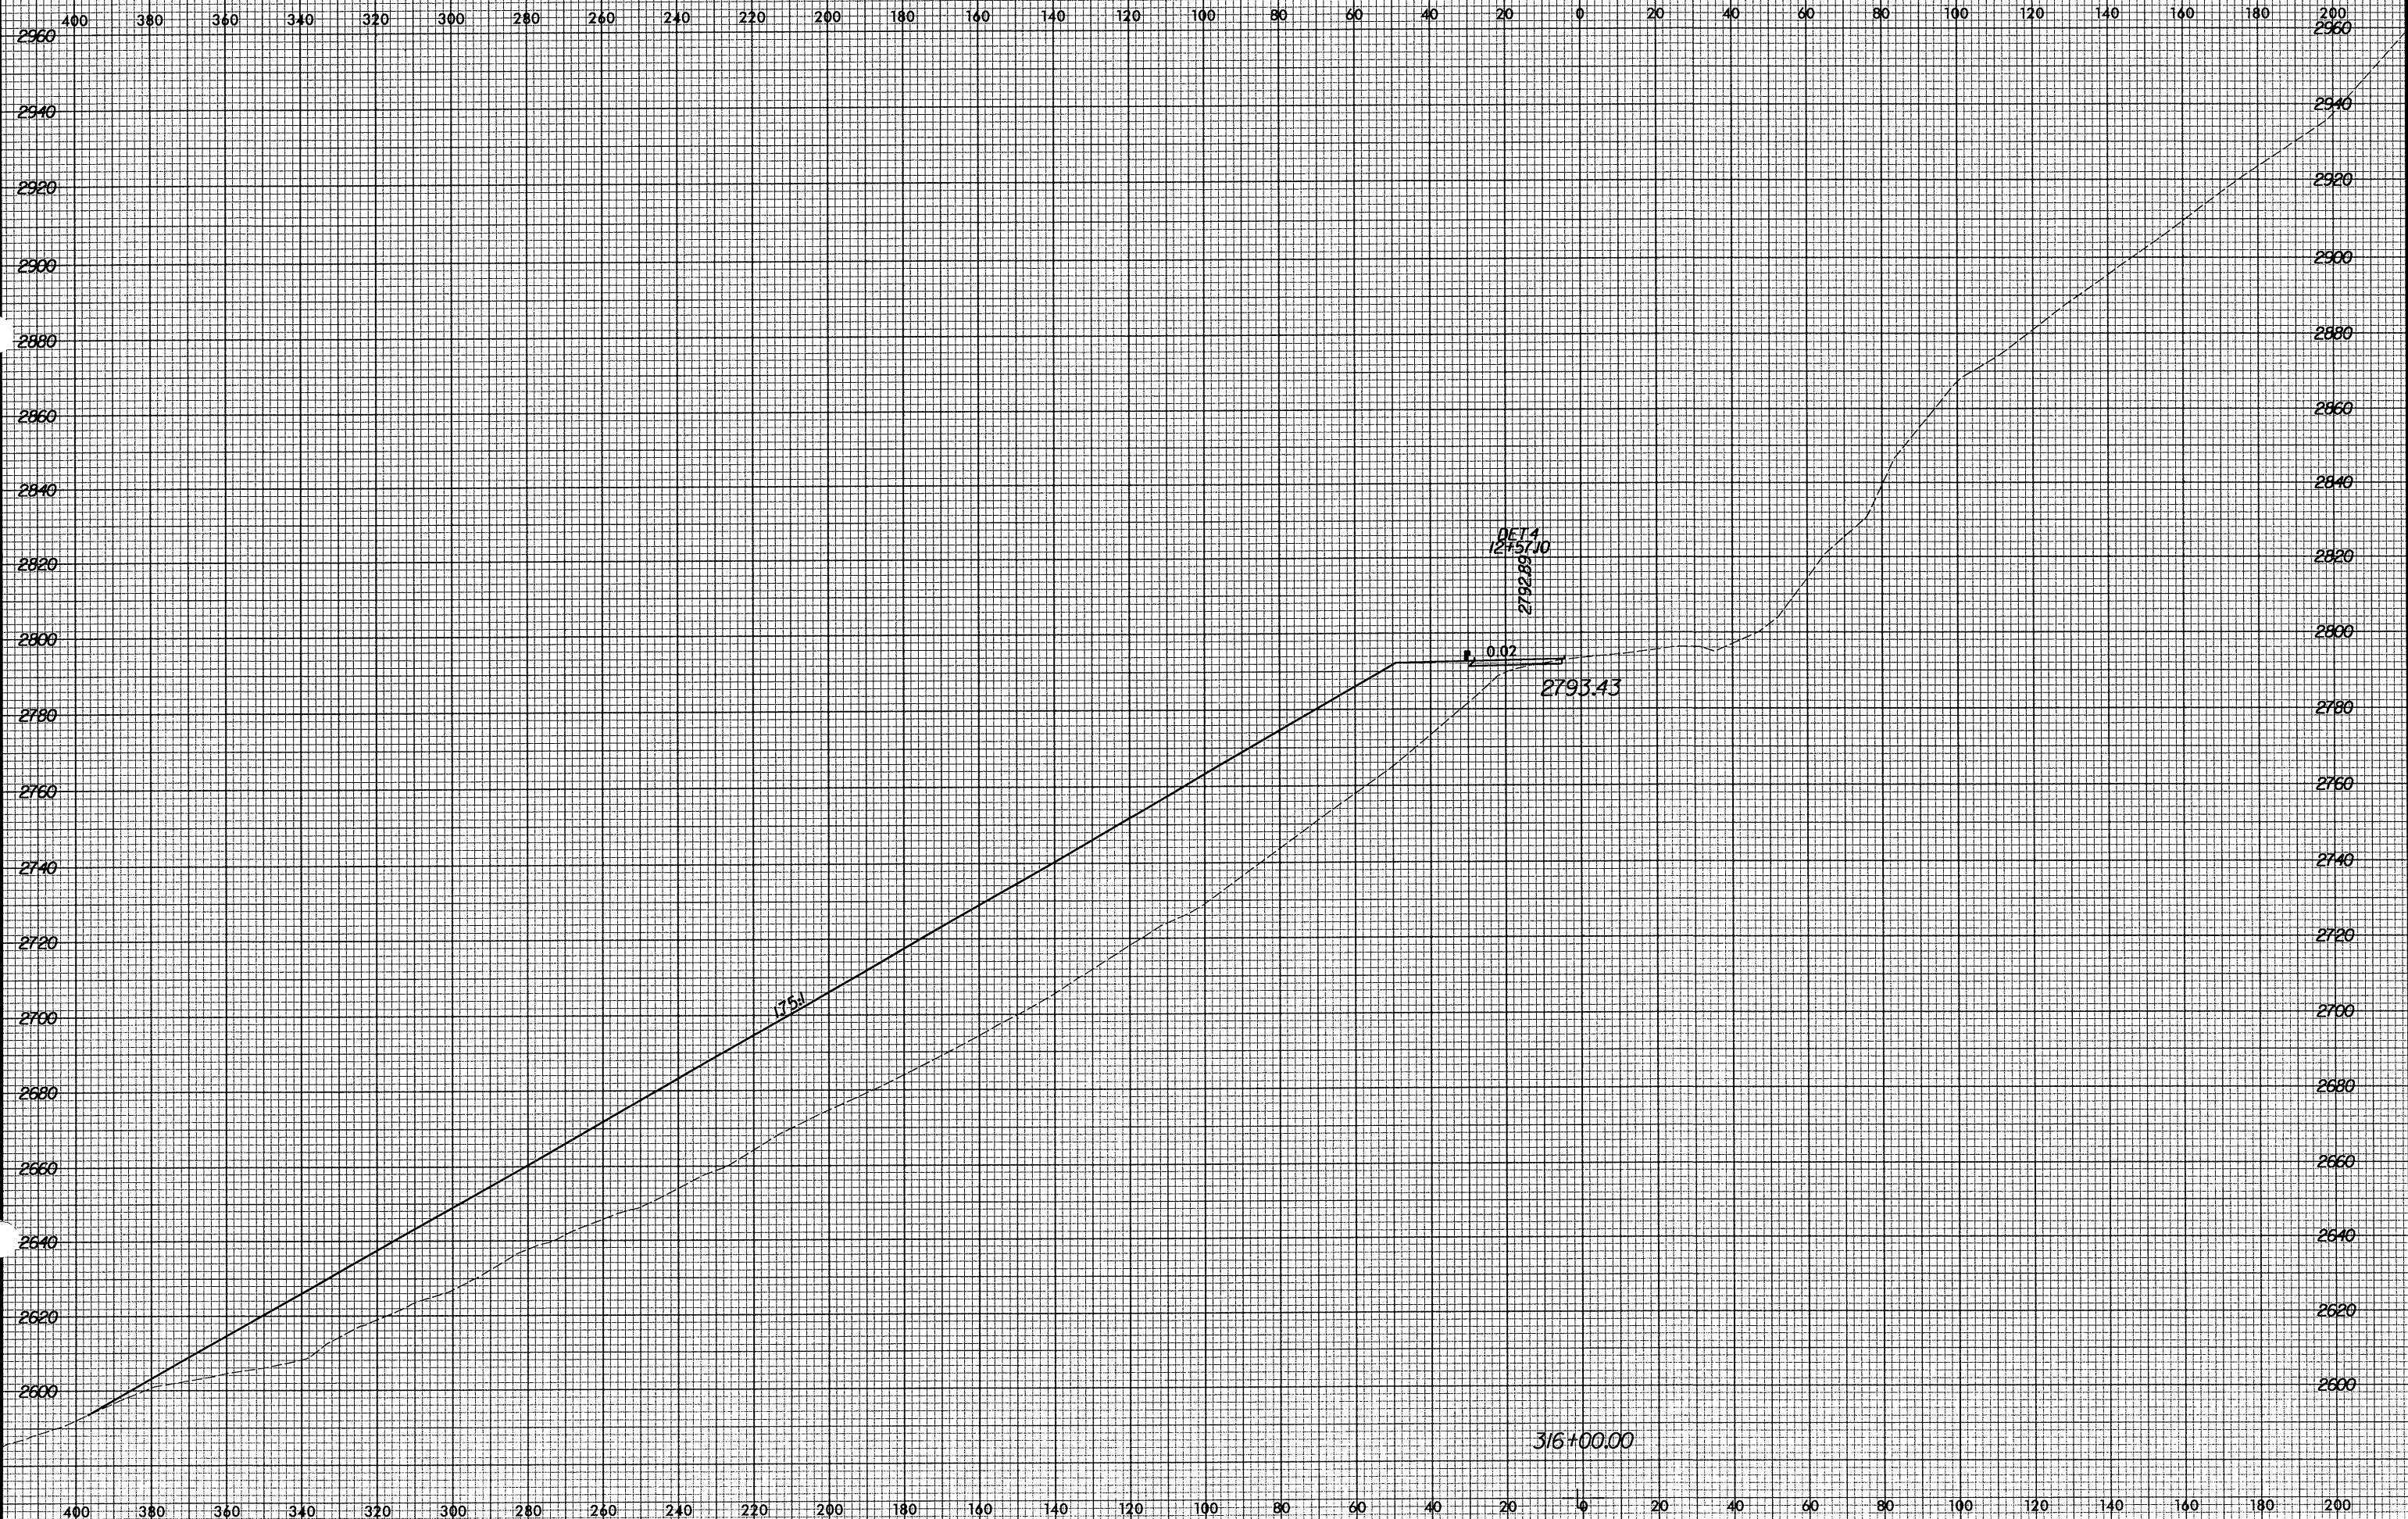

10/29/2004 5:40:12 AM F:\R2237B\axsec\de tour 4.xpl