


8/23/99

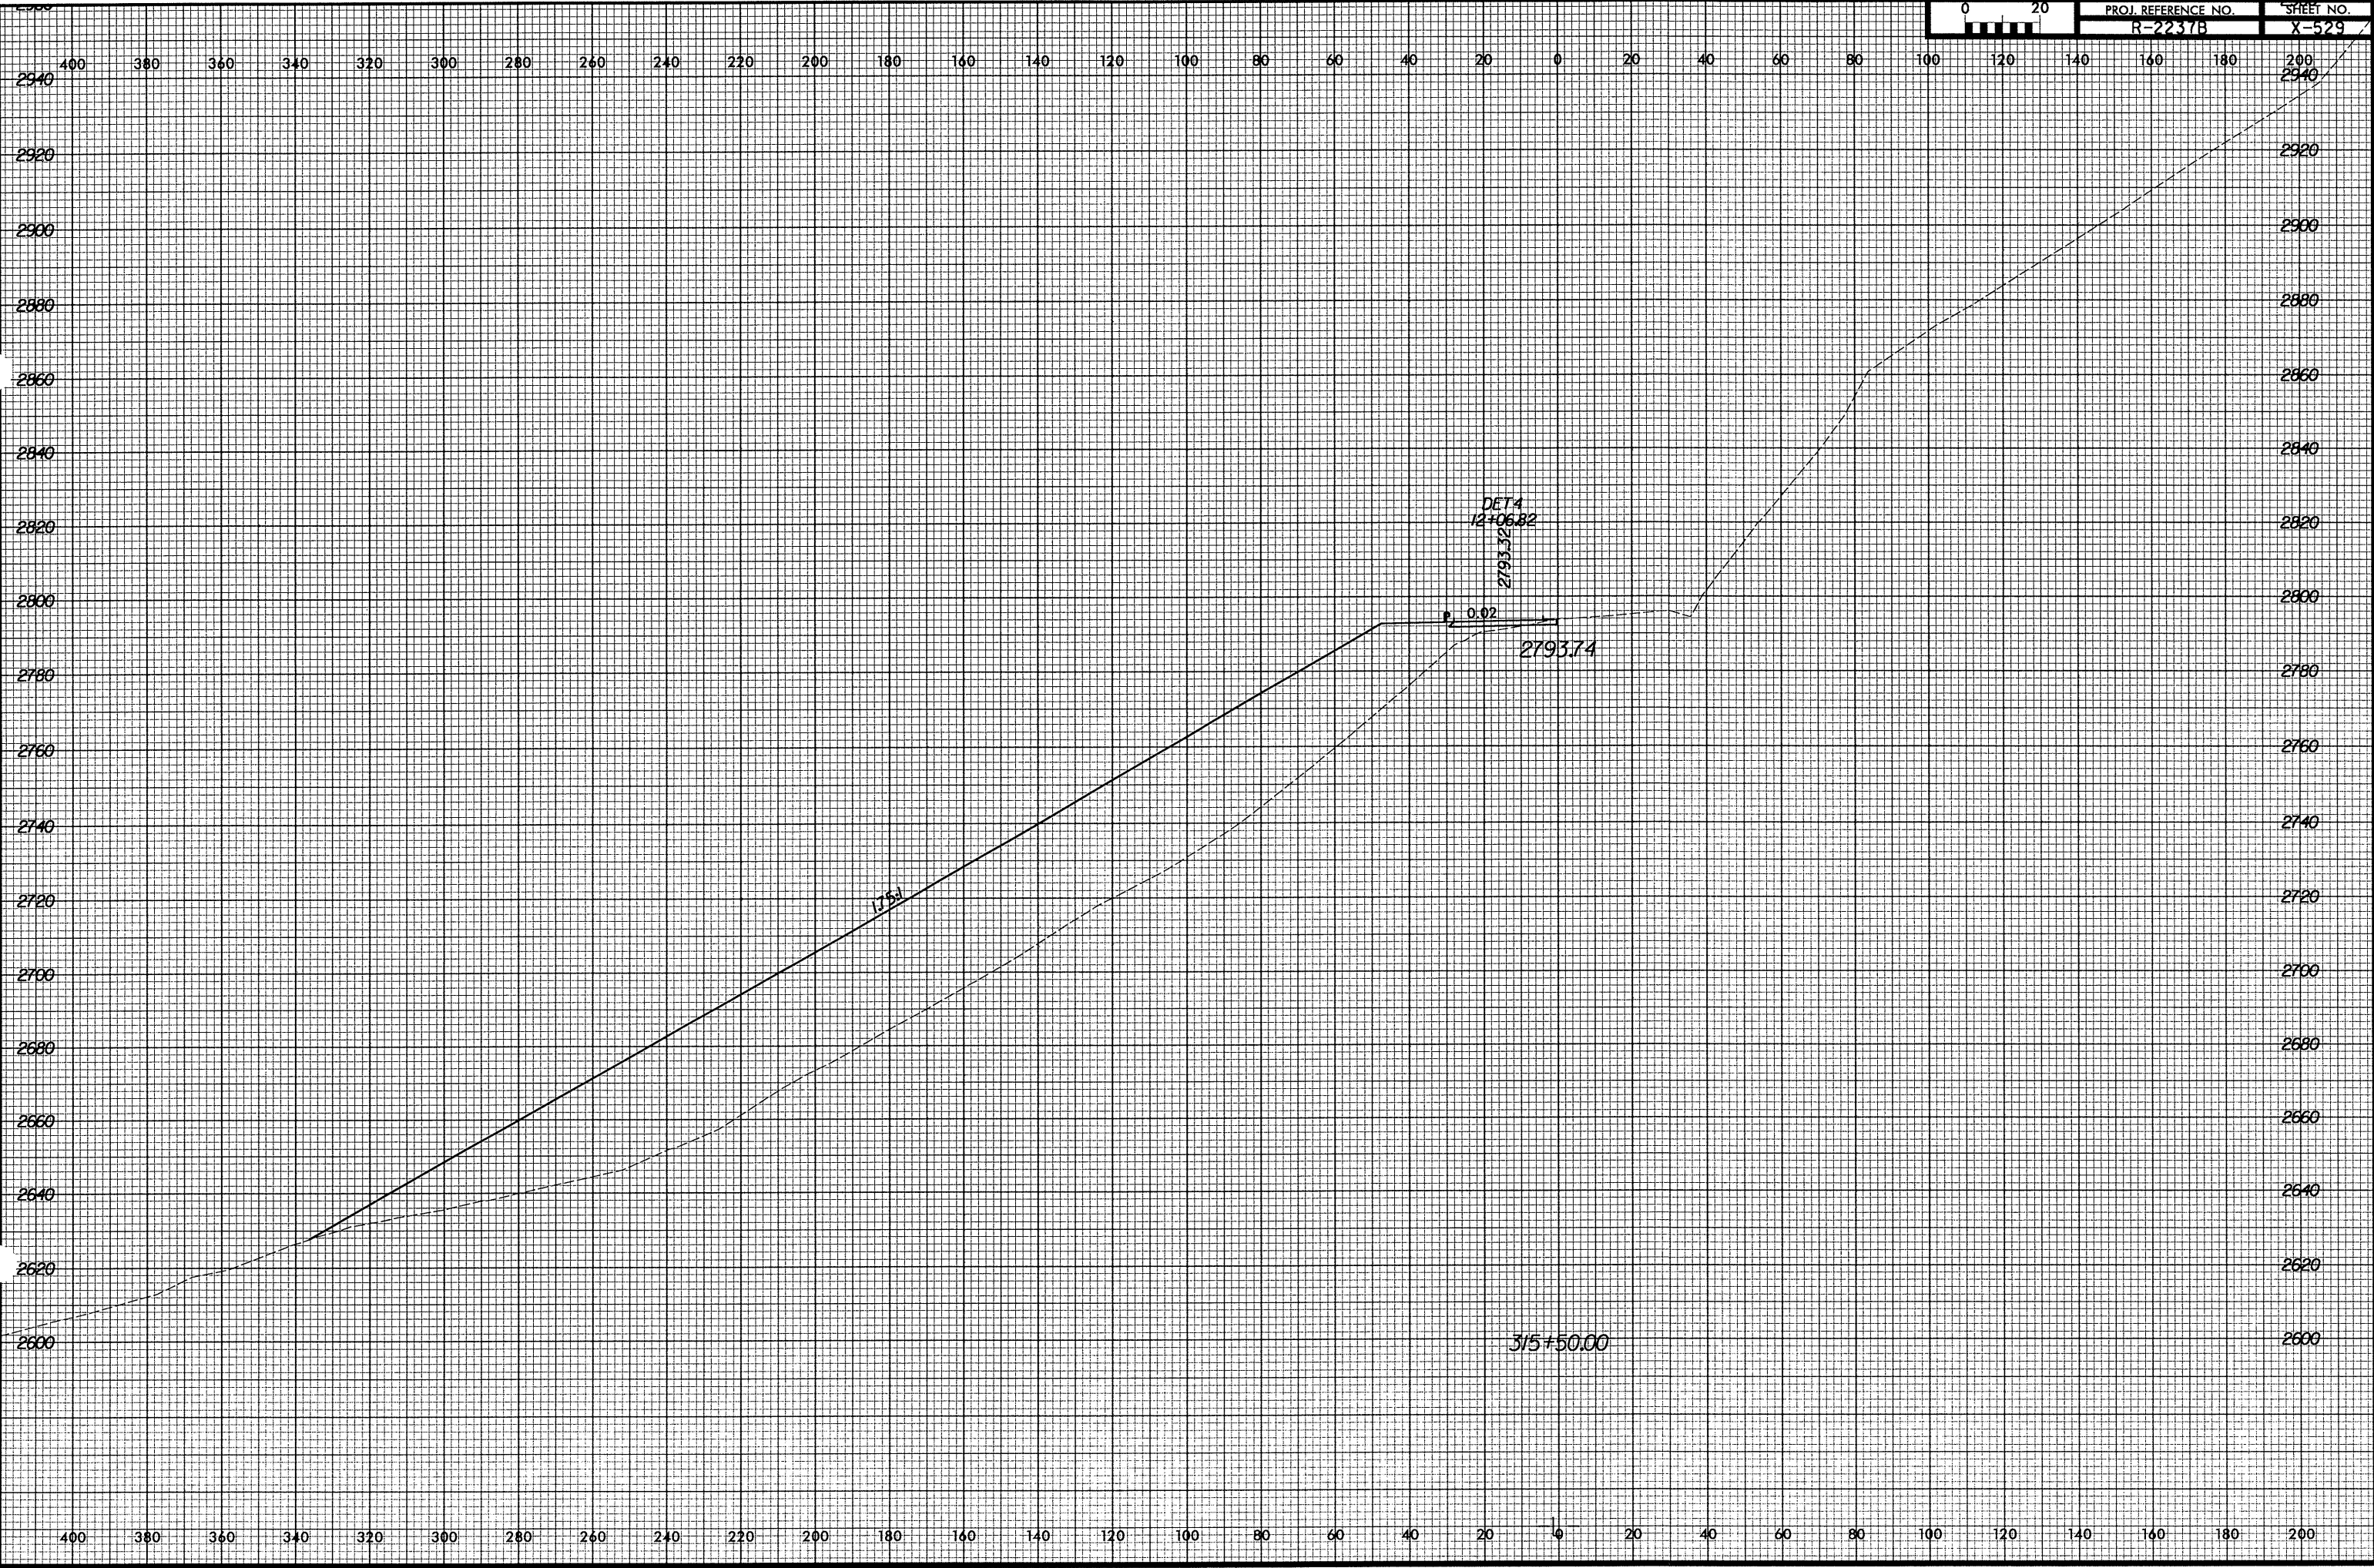

10/29/2004 9:01:12 AM R:\R2237B\asse\de tour 4.rpl