


8/23/99

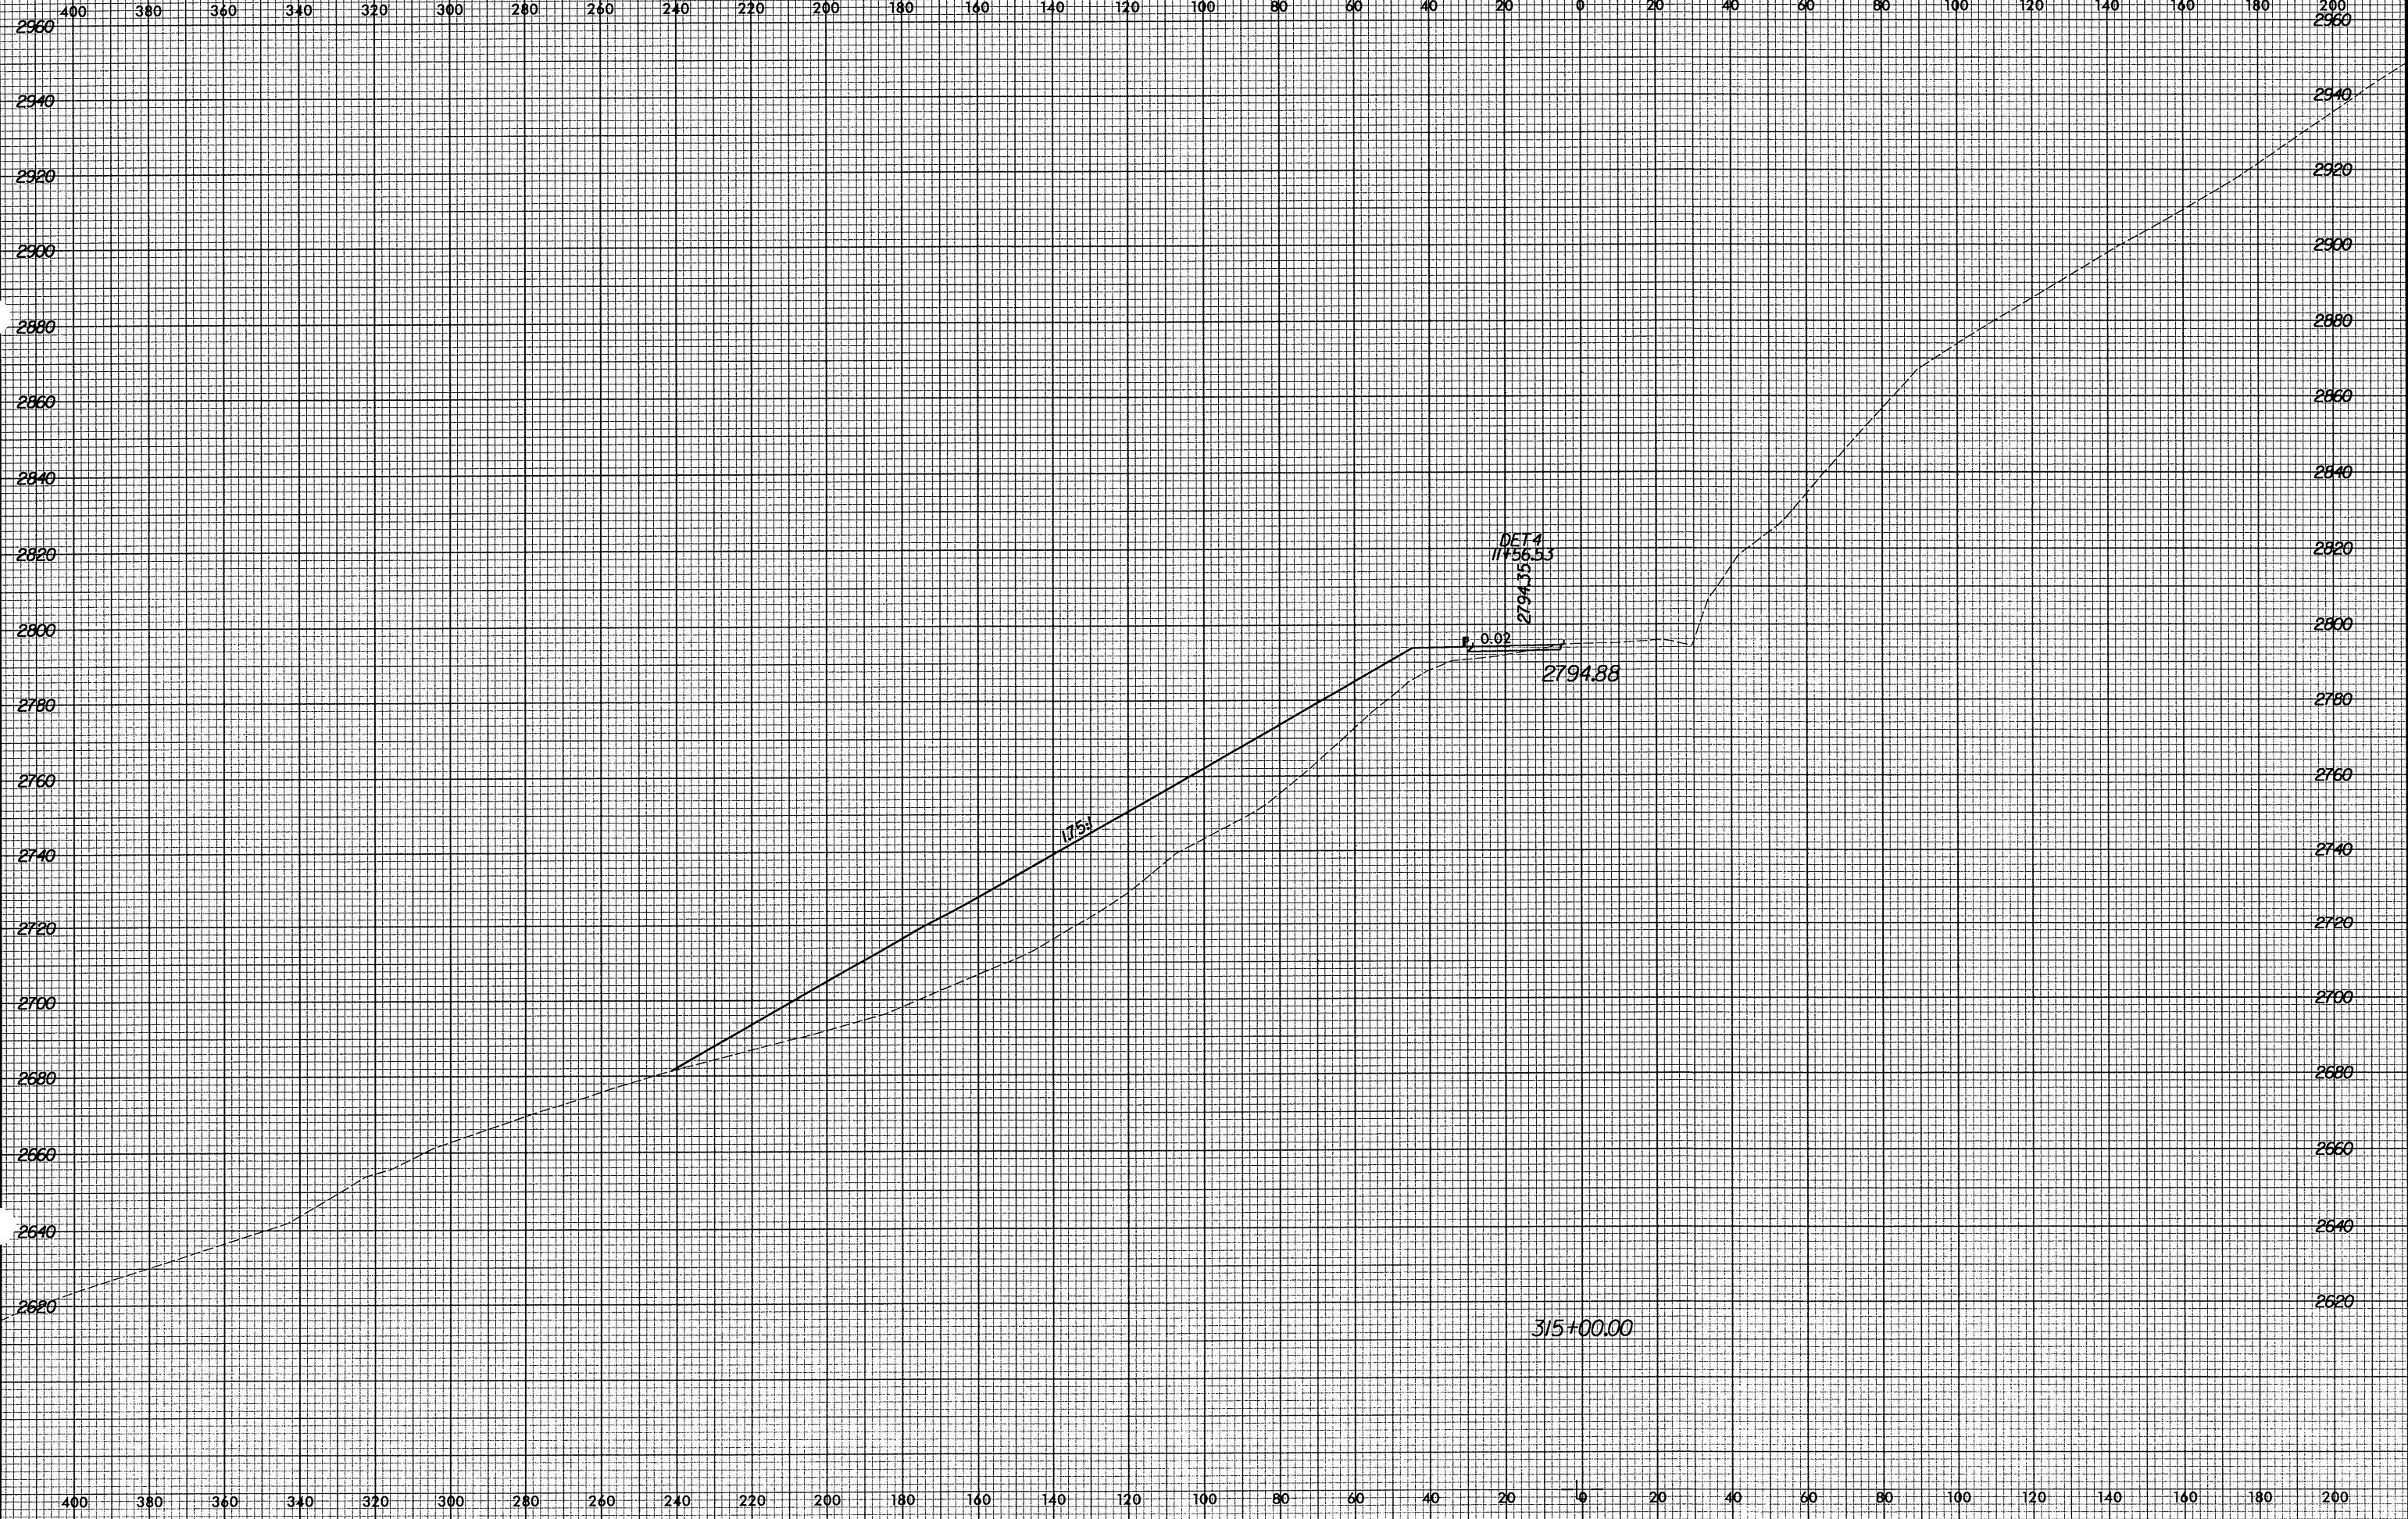

10/29/2004 9:01:12 AM R:\2237B\use\detour-4.rpl