



8/23/99

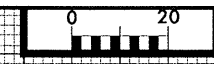

PROJ. REFERENCE NO. R-2237B	SHEET NO. X-526
--------------------------------	--------------------

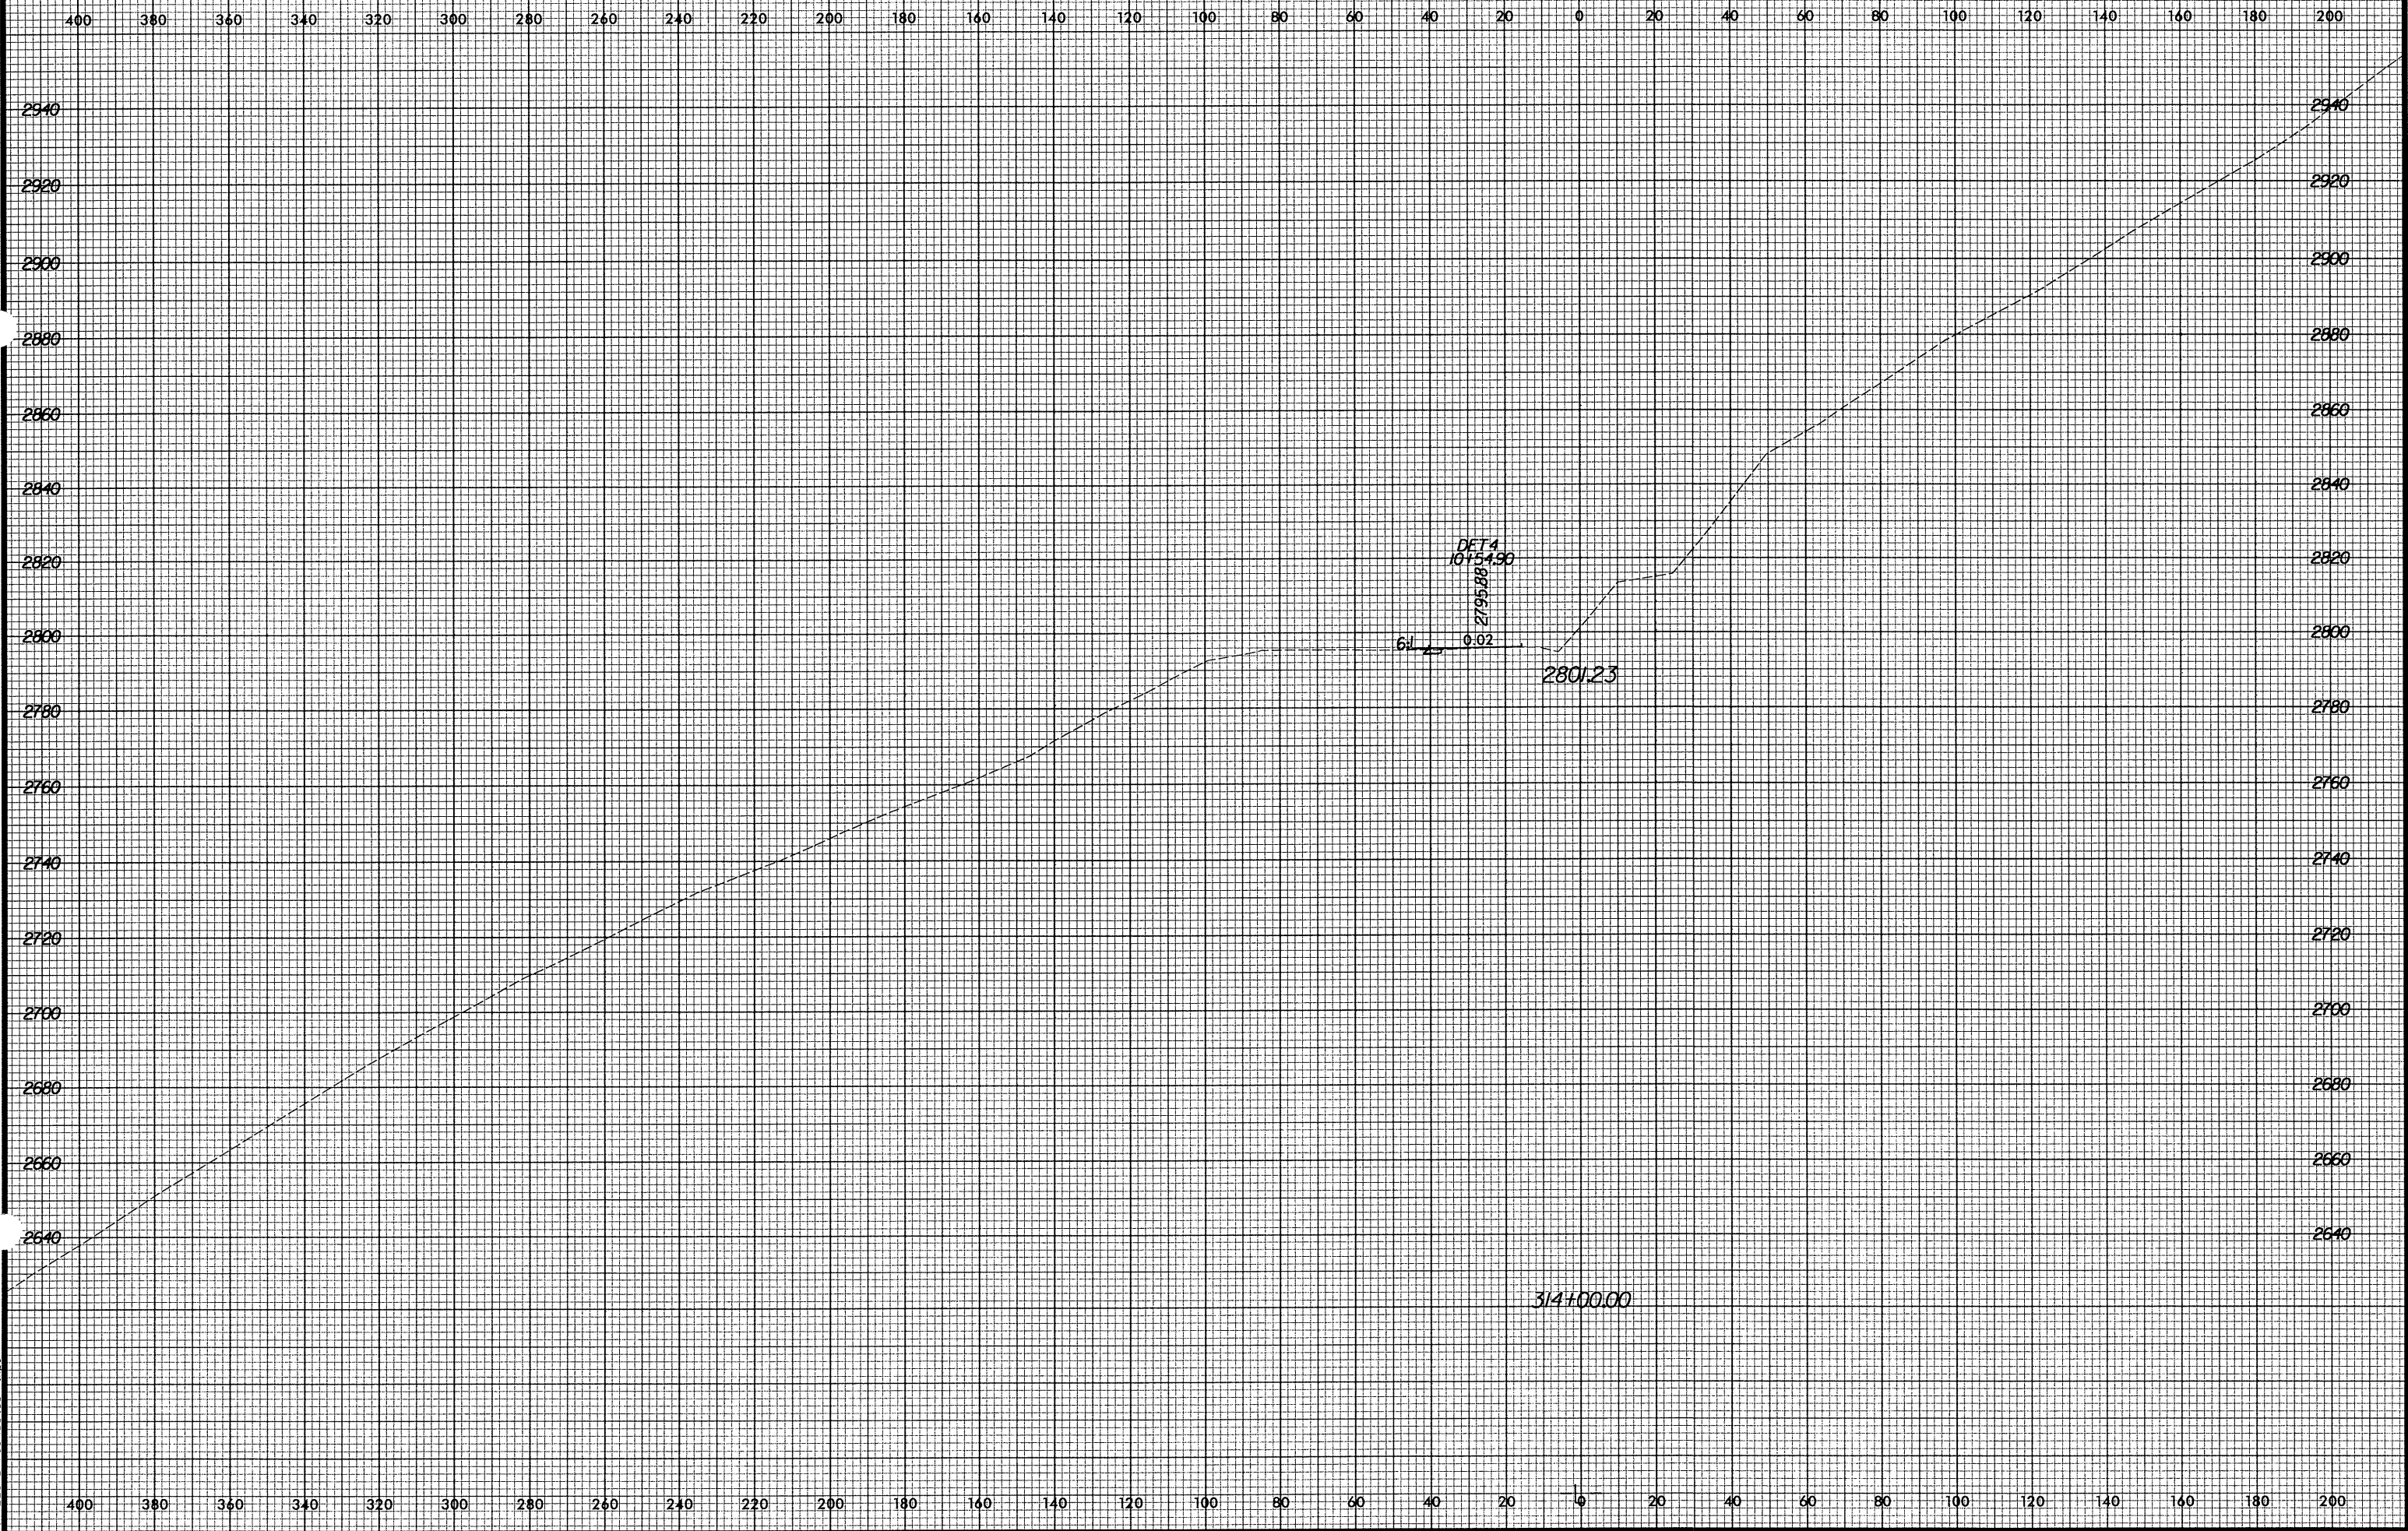

10/28/2004  
9:40:11 AM  
R:\R2237B\asc\de\our4.xml