



8/23/99

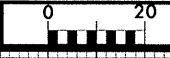

PROJ. REFERENCE NO.  
R-2237B

SHEET NO.  
X-522

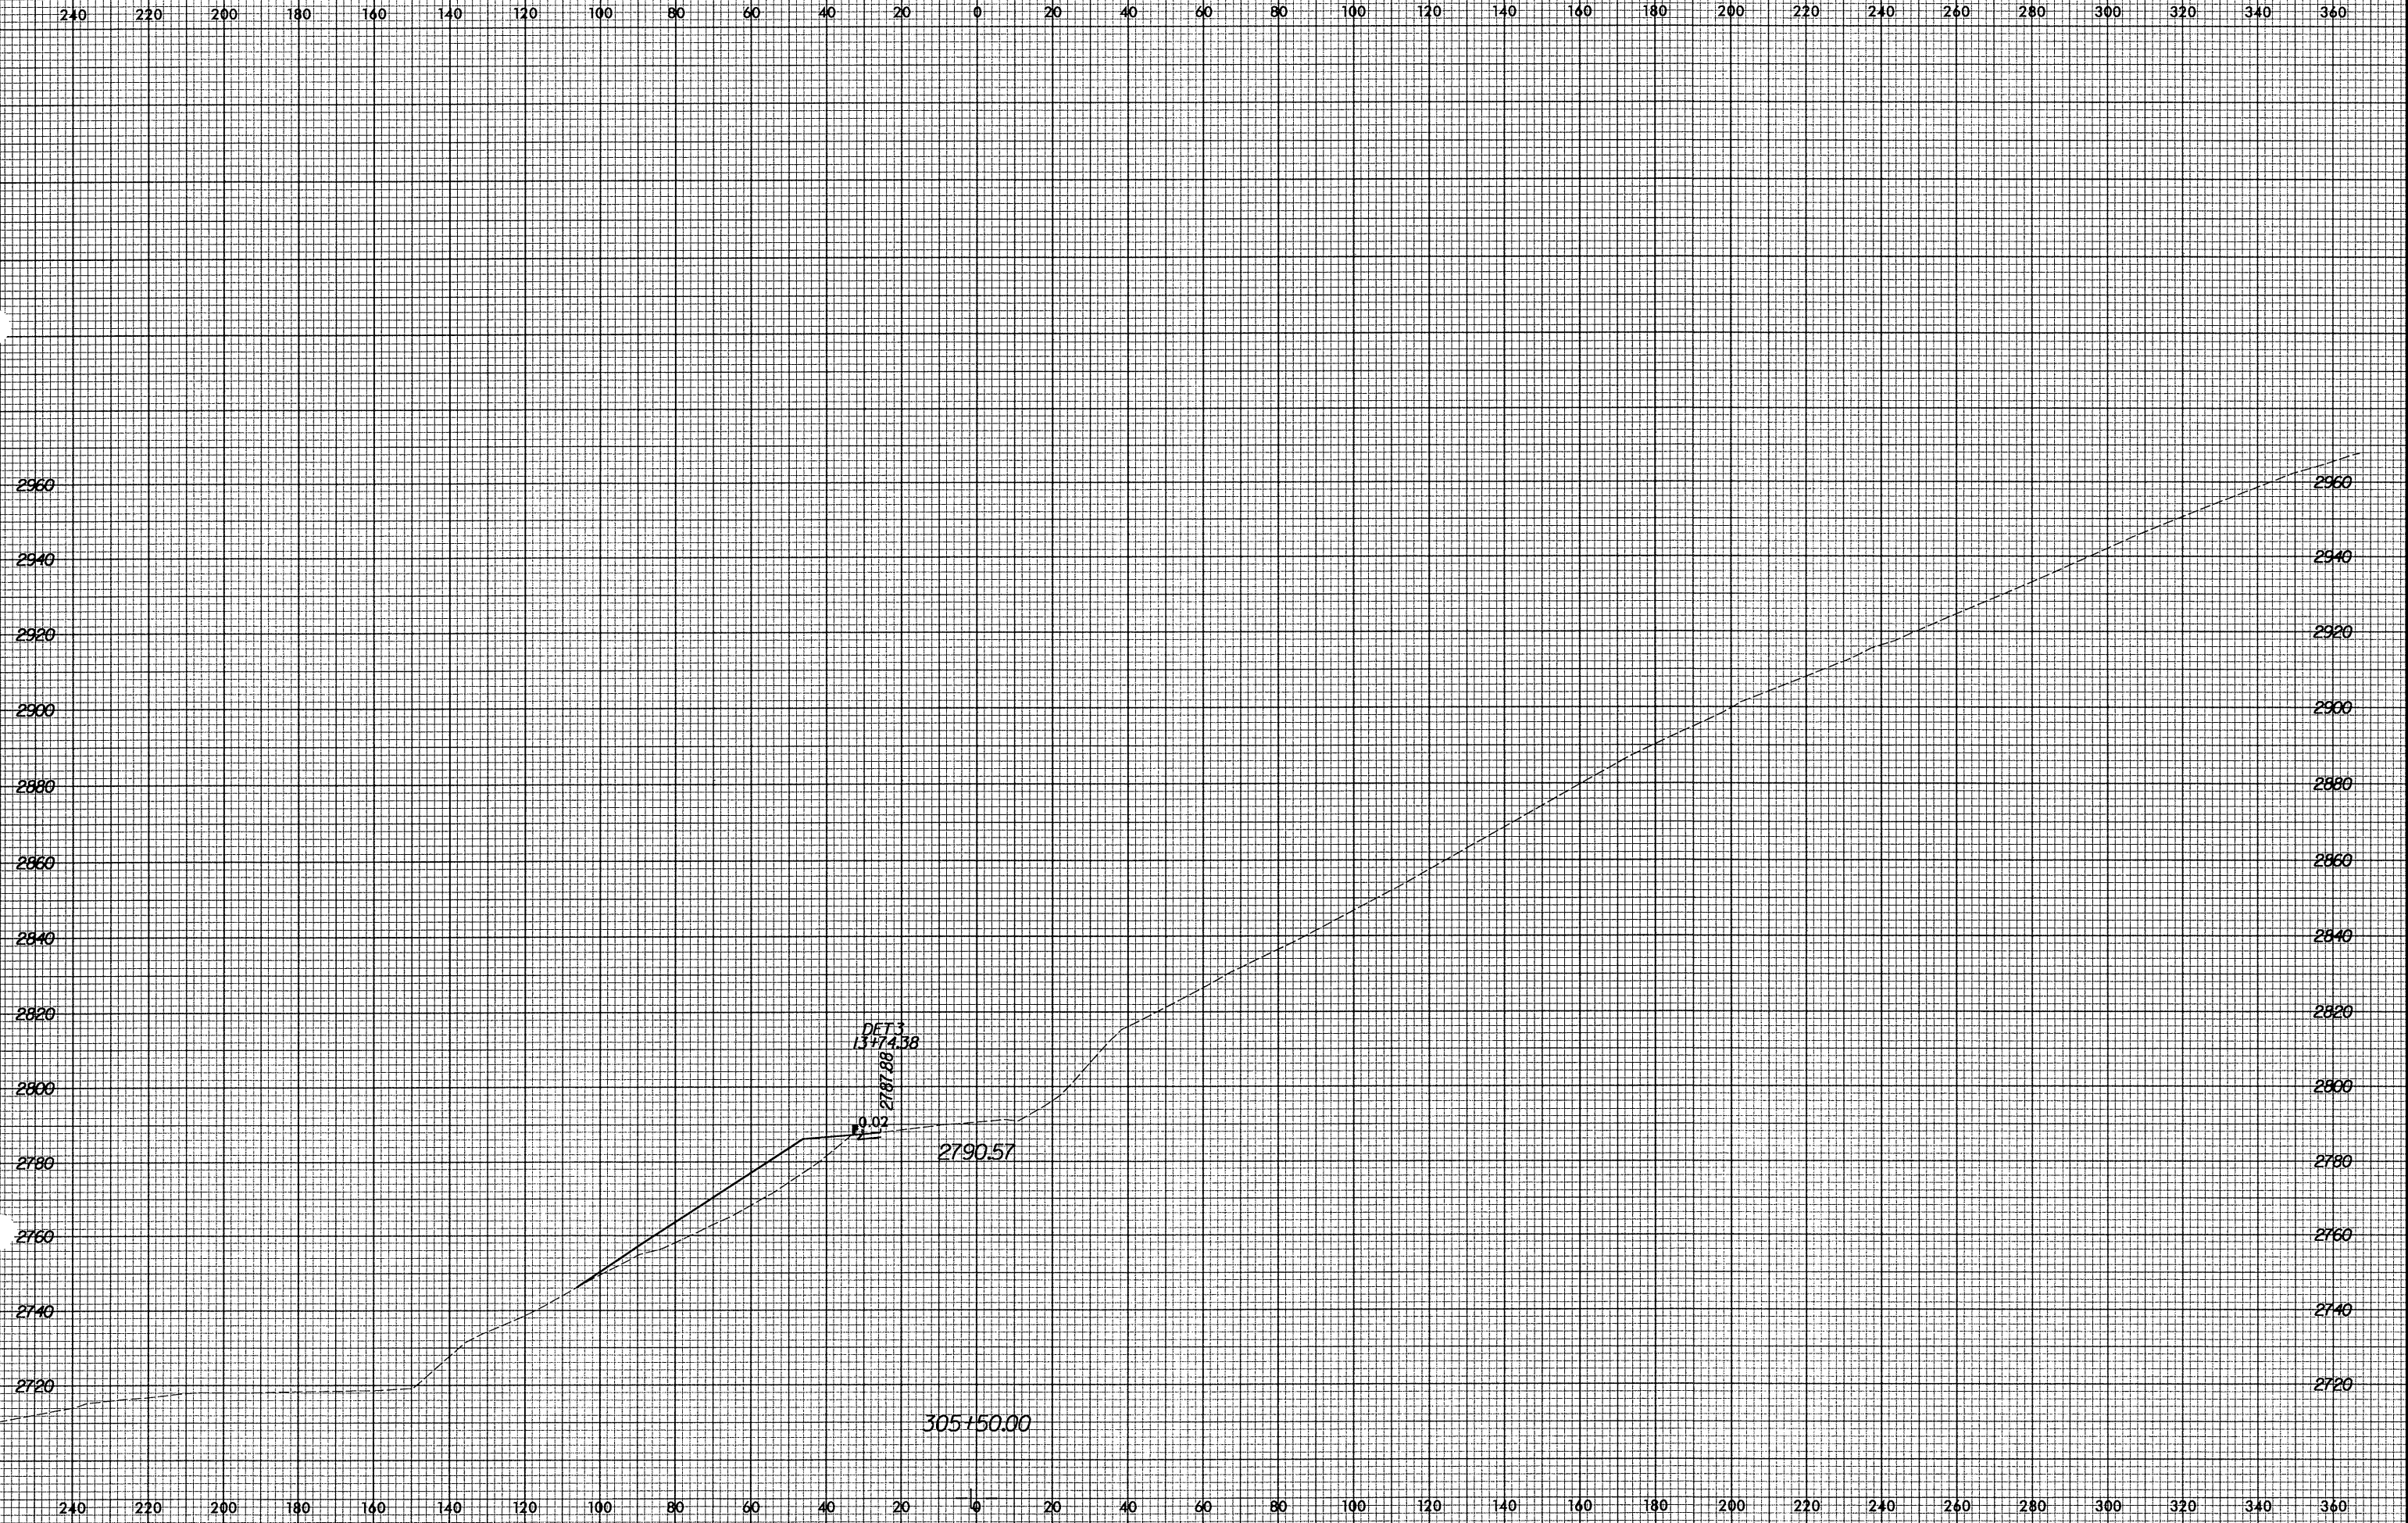

10/23/2004 10:23:55 AM  
C:\R2237B\Axc\detour3.rsp