


8/22/99

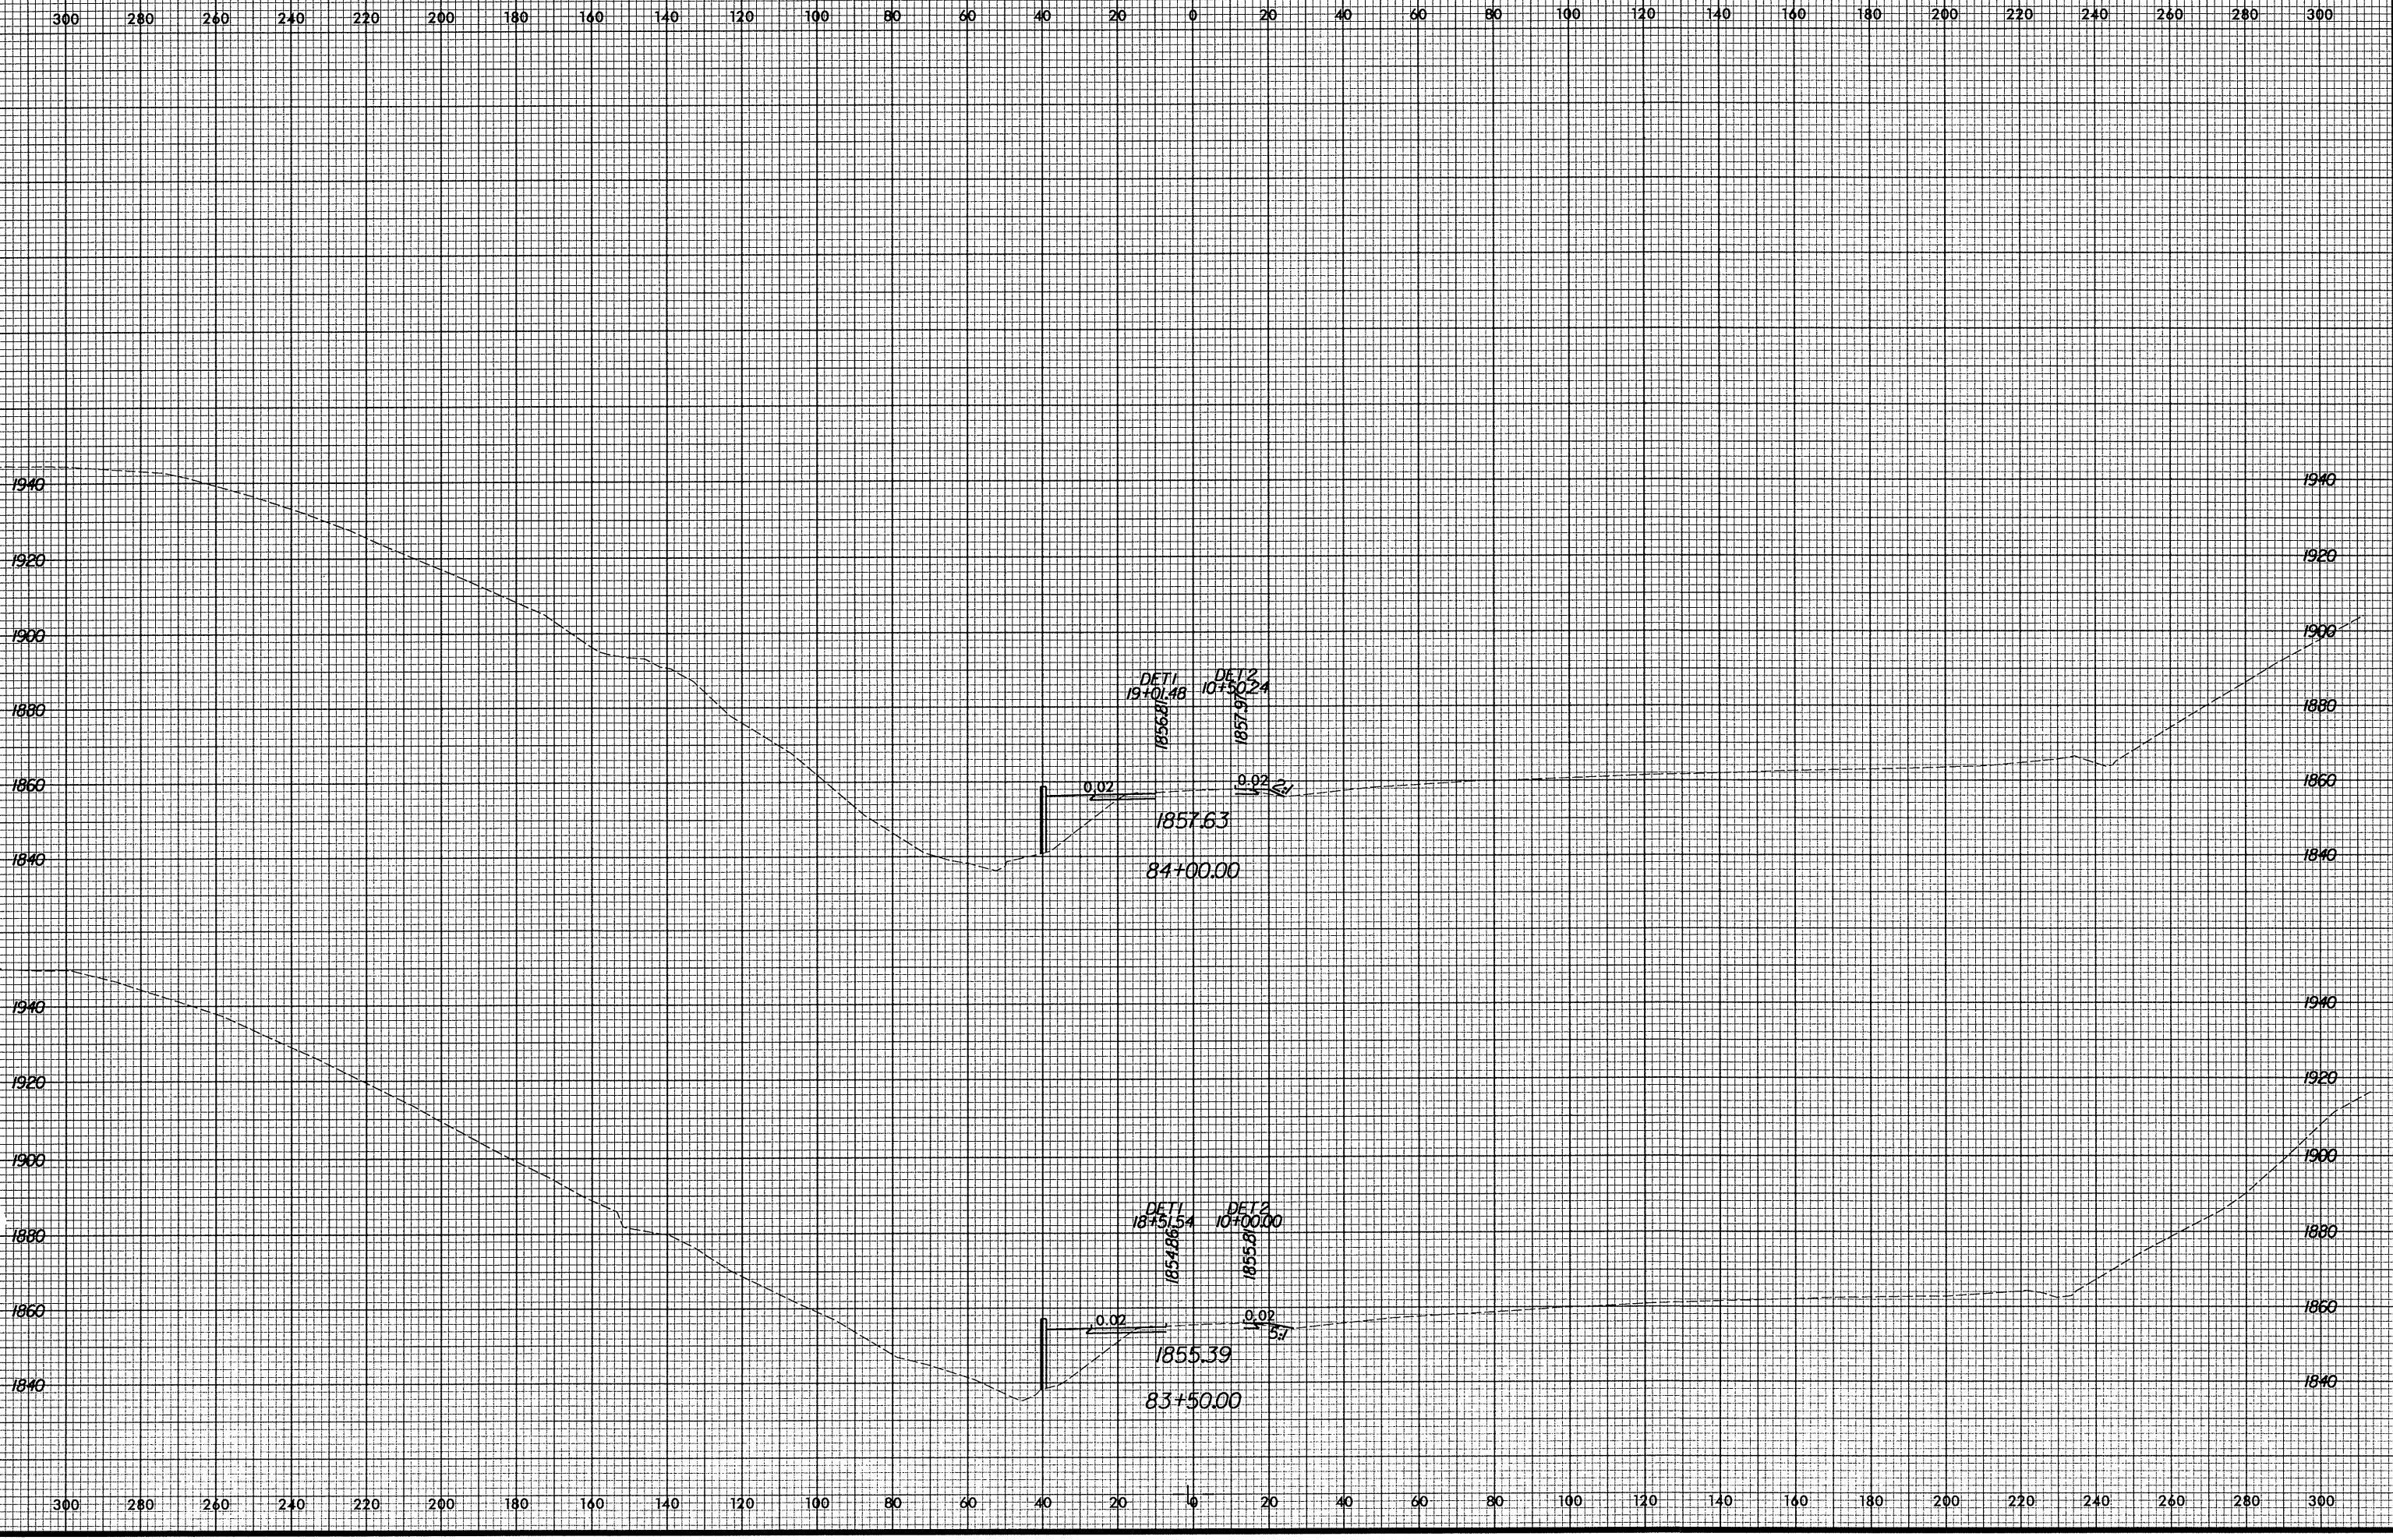

10/29/2004 9:07:15 AM R:\2237B\kso\detour1.xpl