


8/23/99

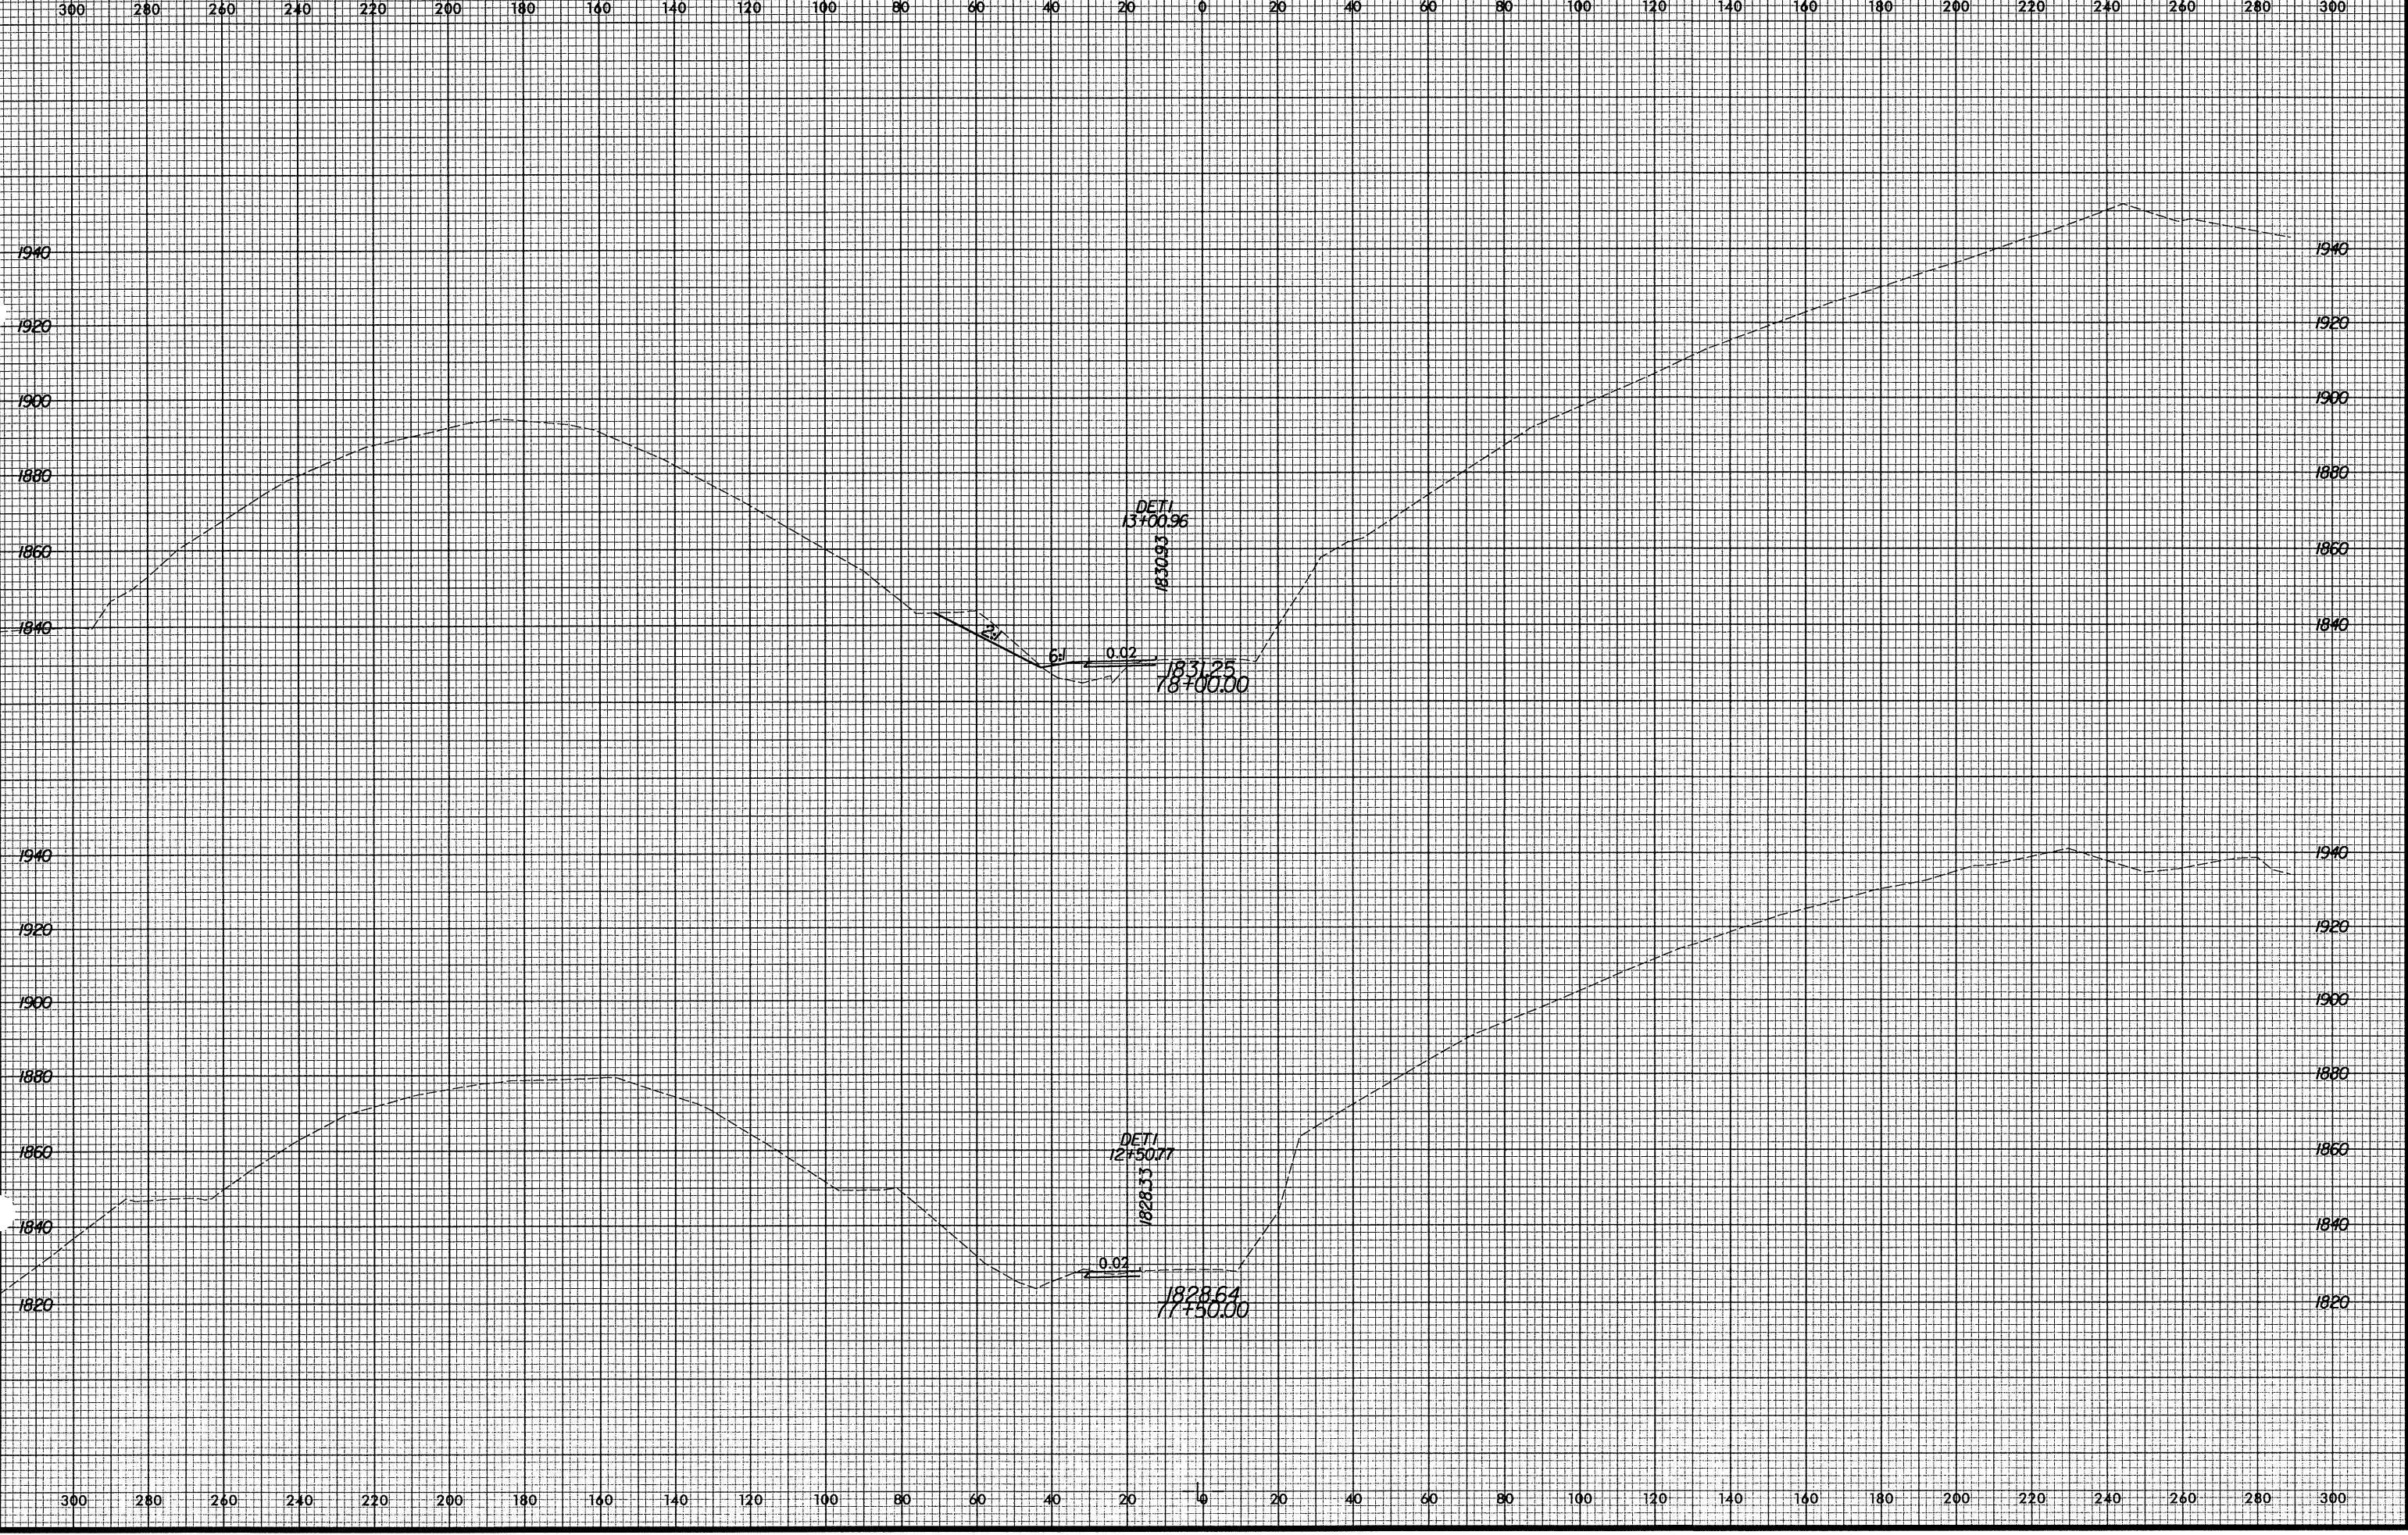

10/29/2004 9:07:15 AM R:\2237B\vs0\detour.lxp