


8/23/99

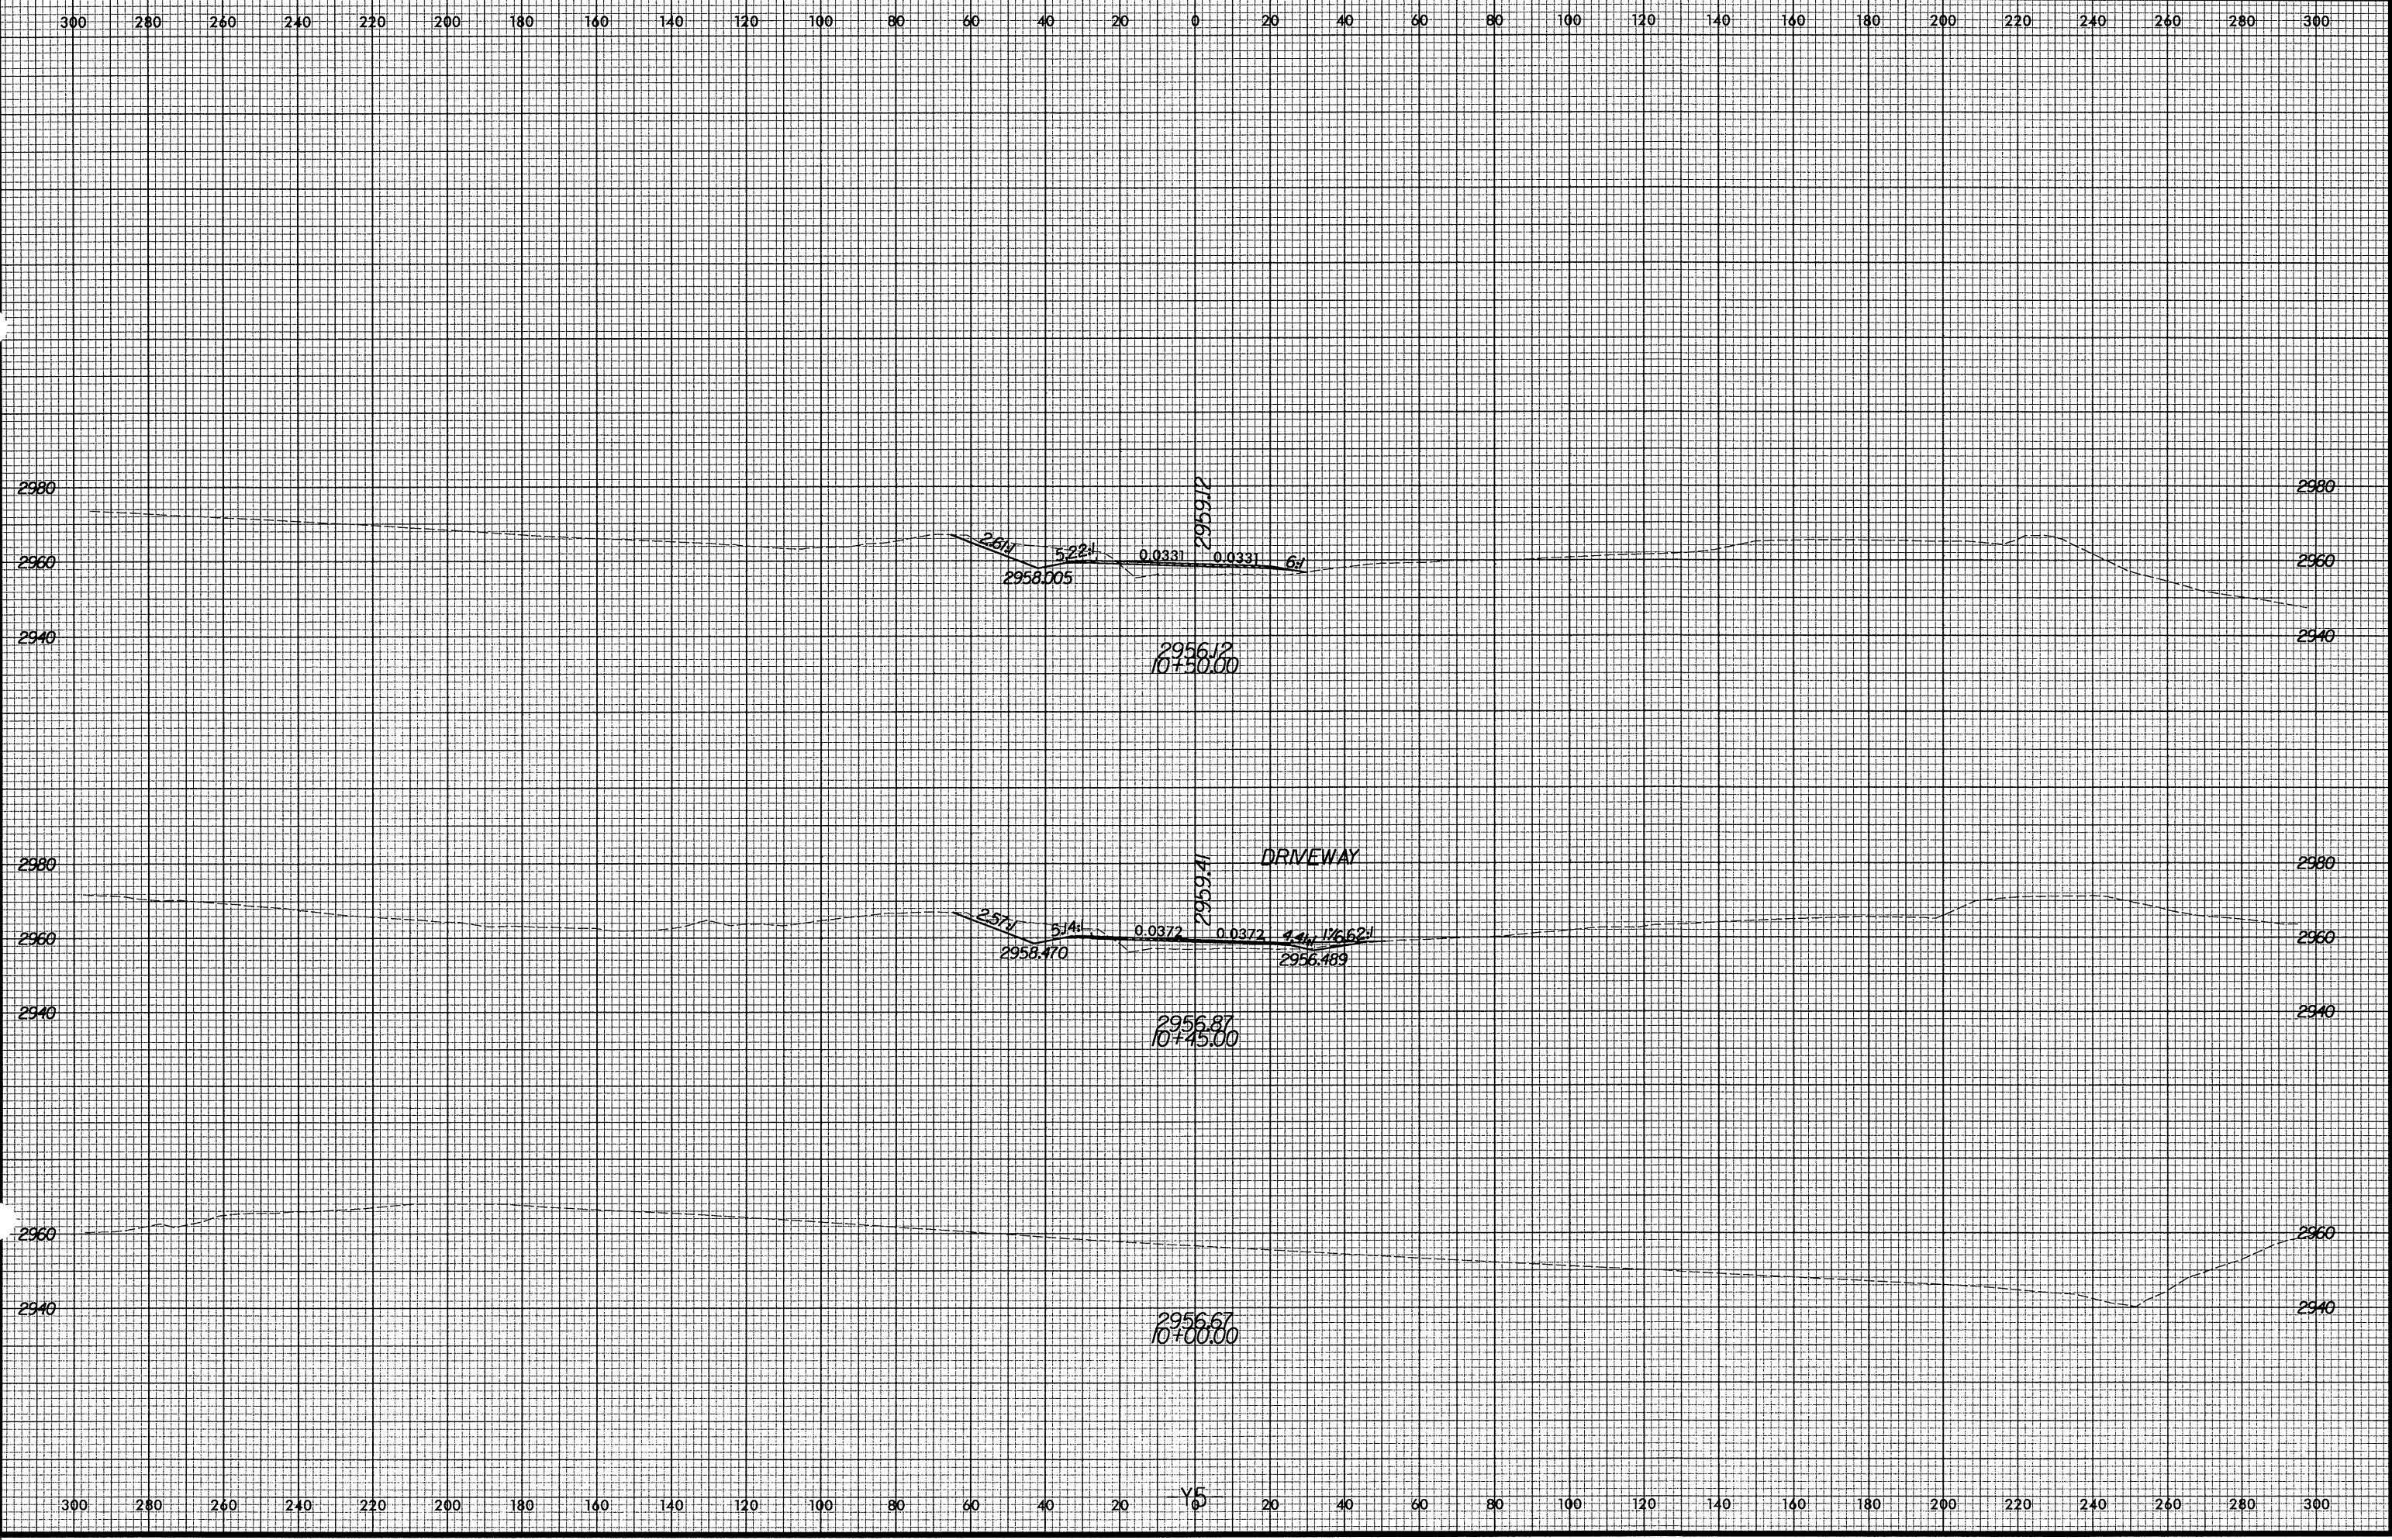

10/29/2004 9:08:05 AM R:\V2237B\vs0\vs0.dwg