


8/23/99



PROJ. REFERENCE NO.  
R-2237B

SHEET NO.  
X-494

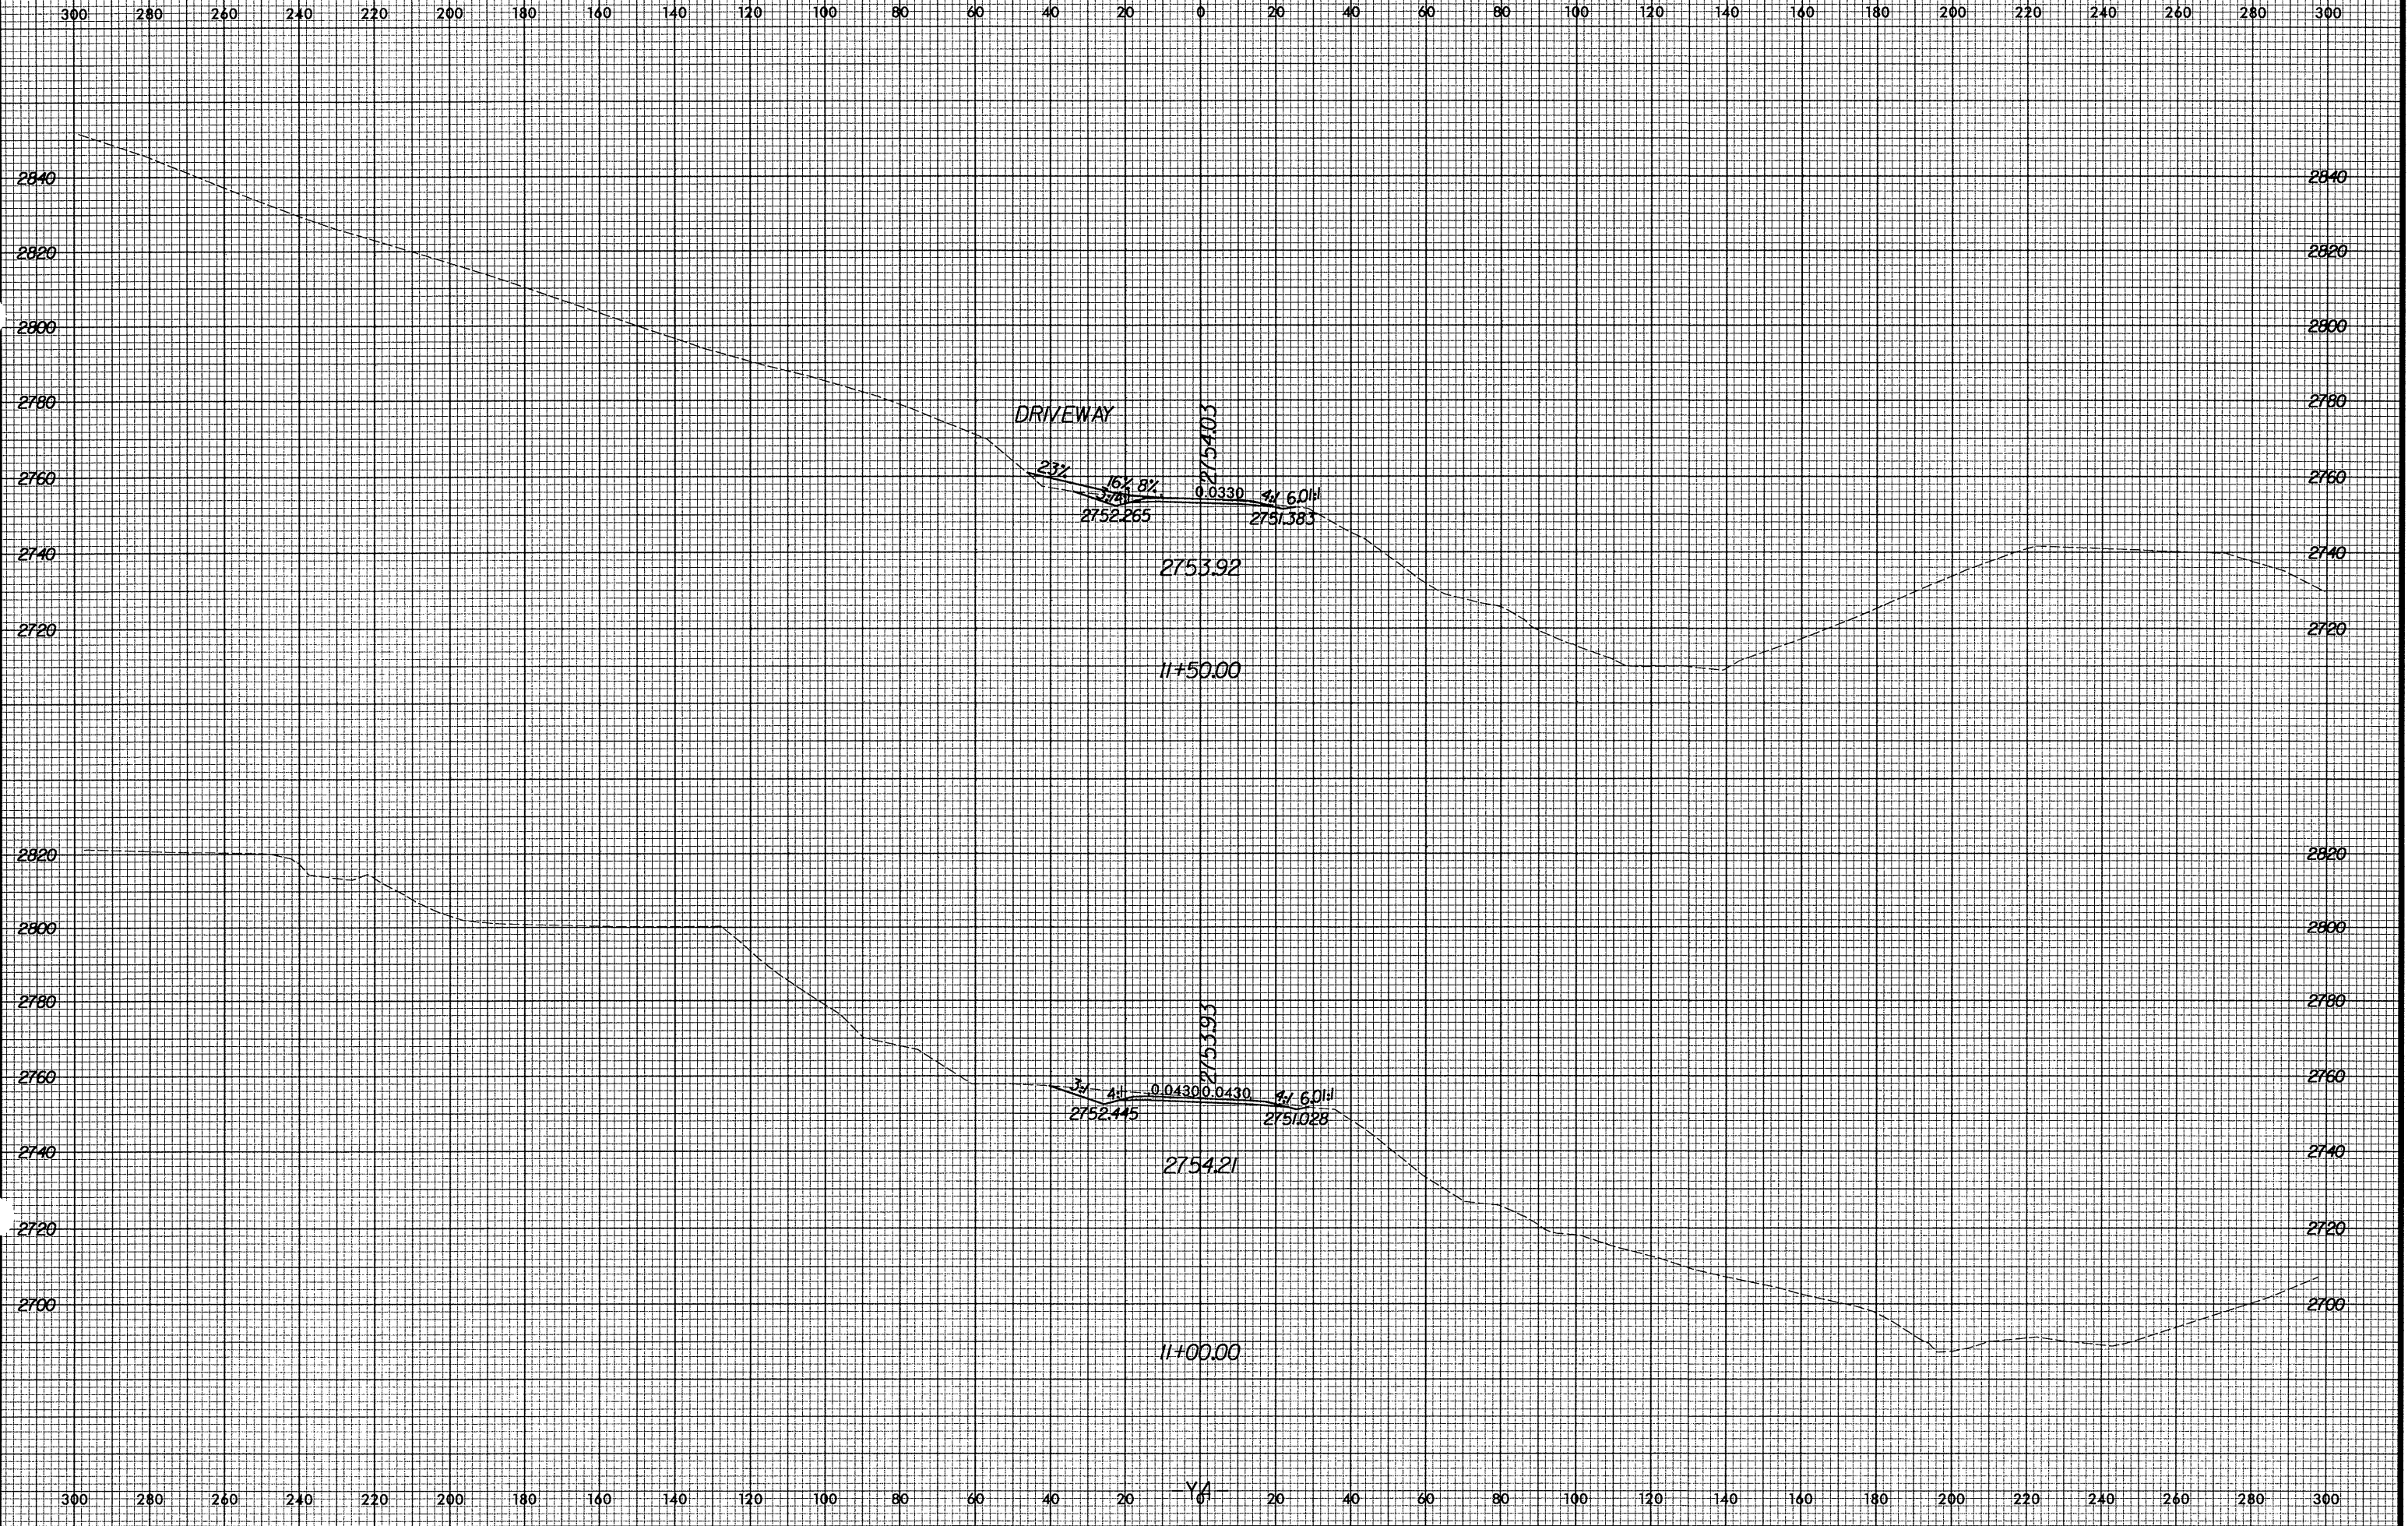

10/23/2004 9:09:56 AM  
E:\R2237B\XSEC\114.xpc