


8/23/99

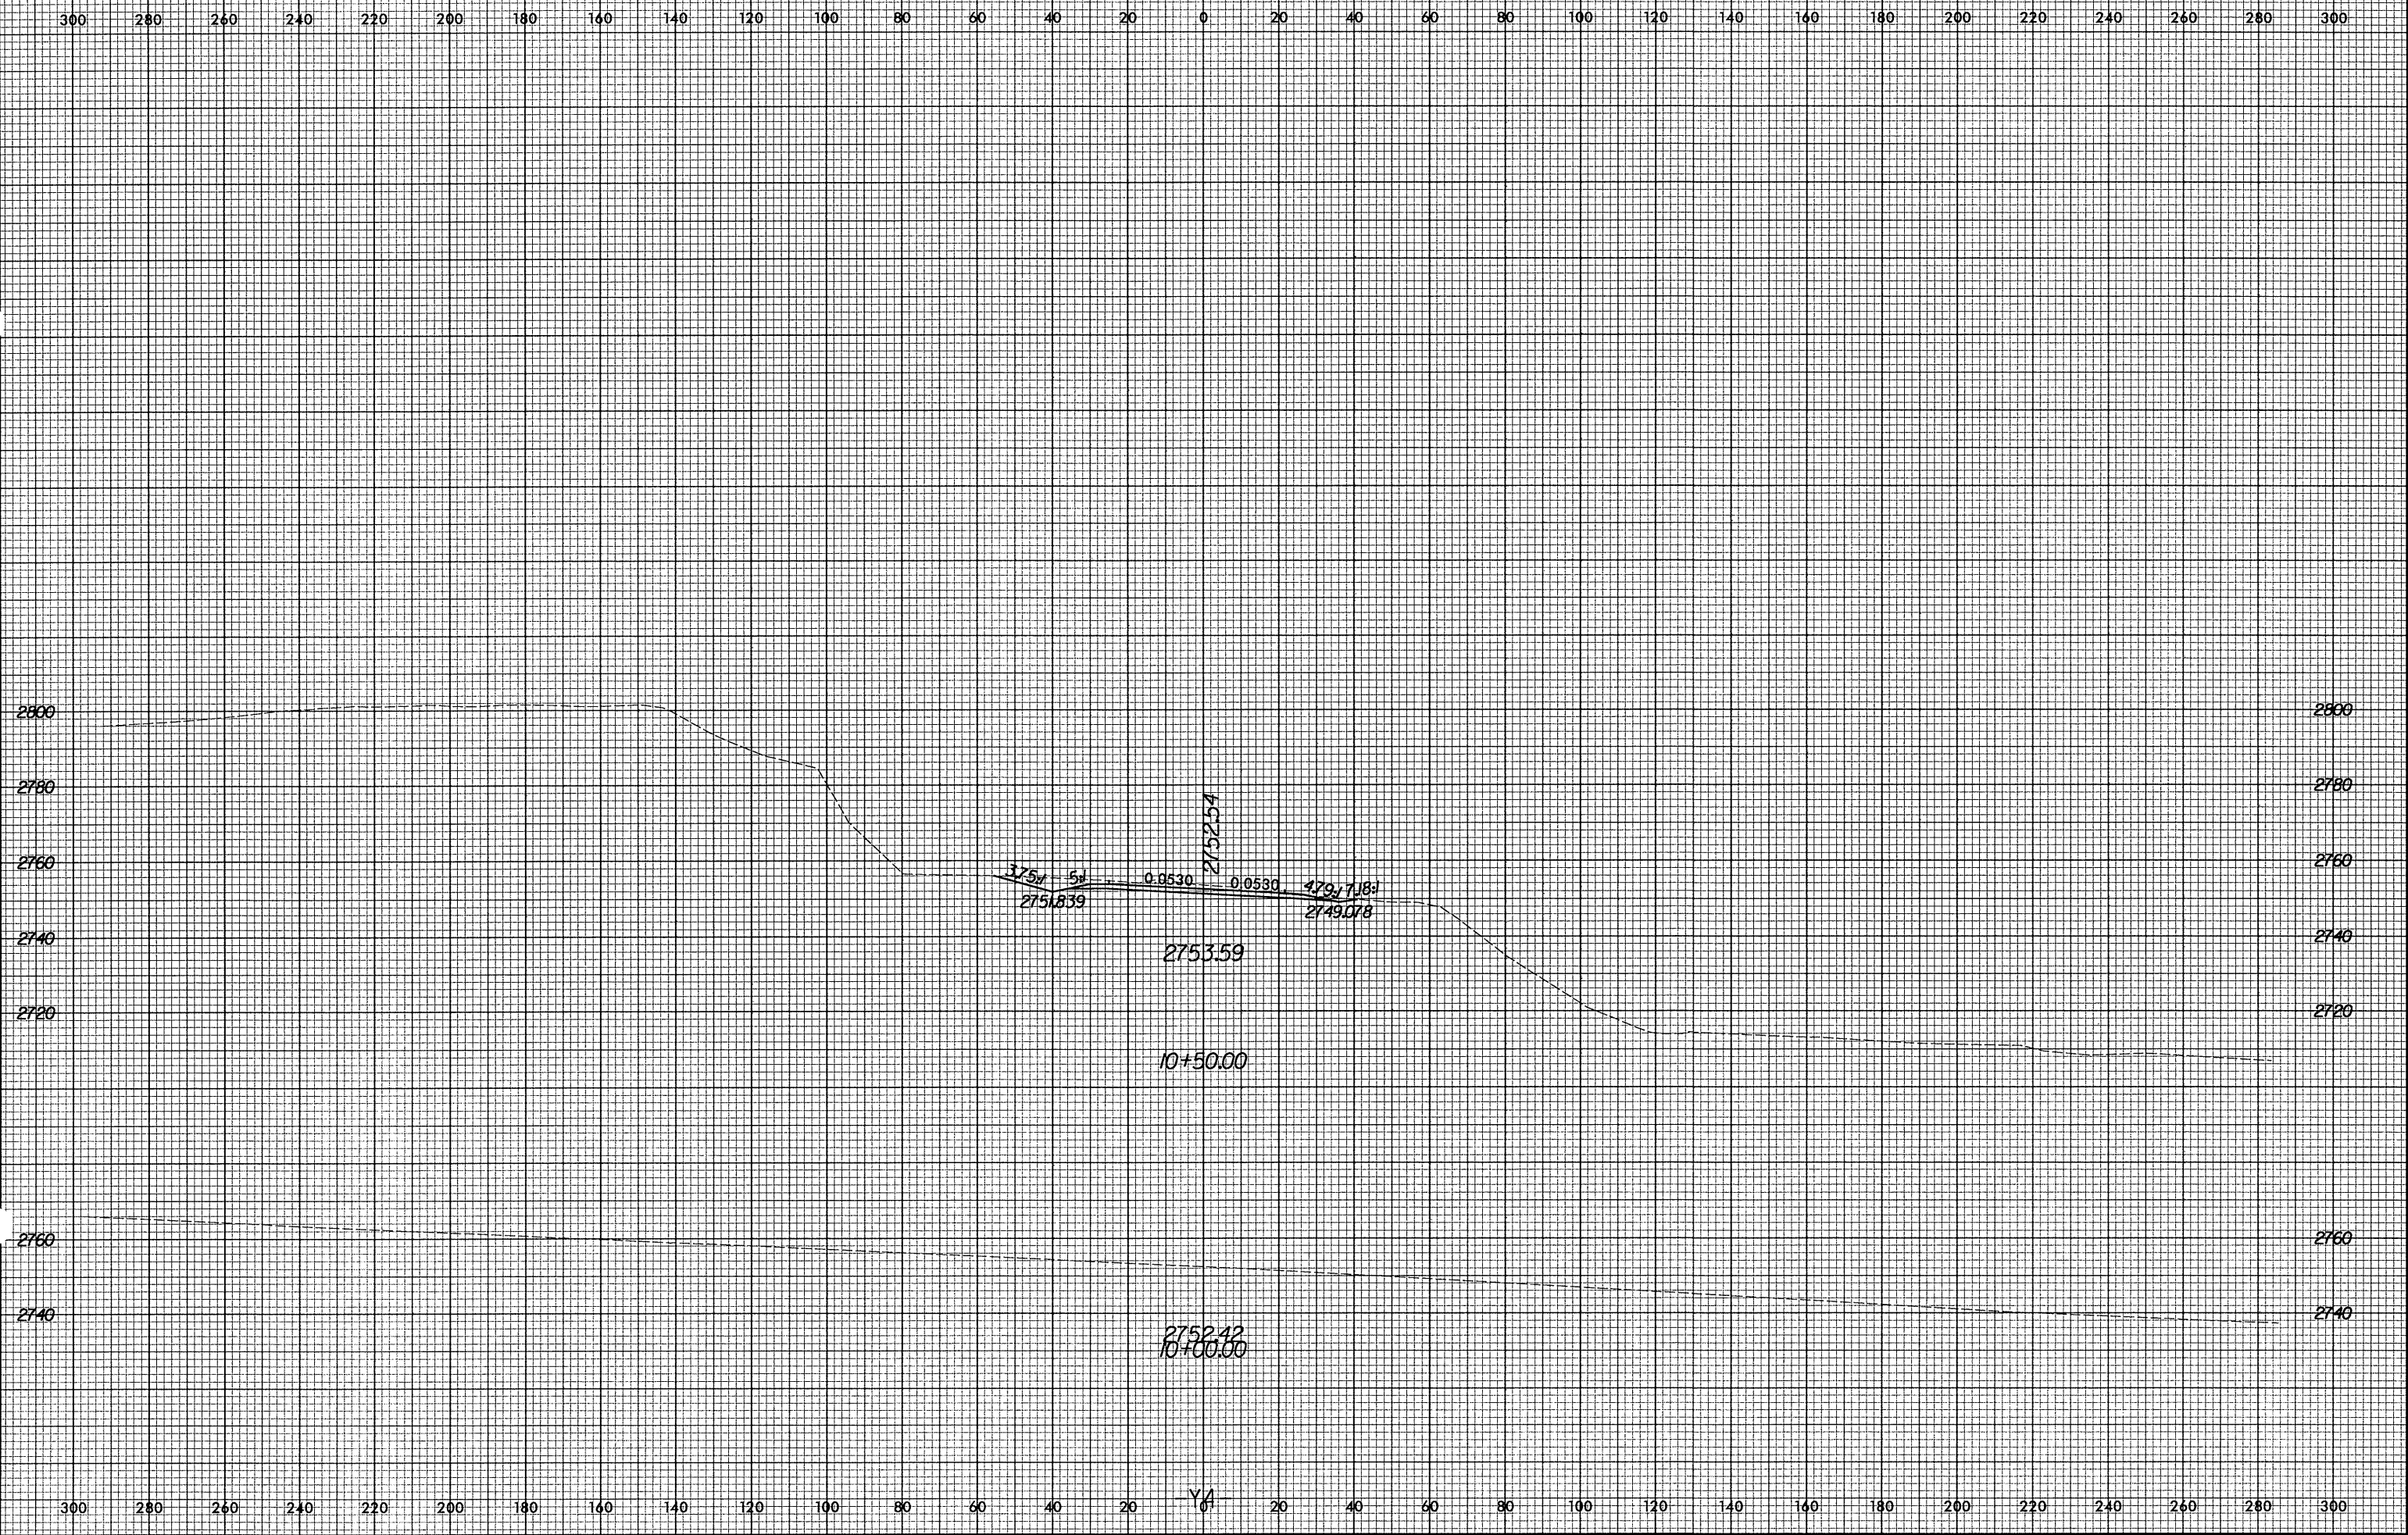

10/29/2004 5:03:55 AM R:\R2237B\asc\14.xls