


8/23/99

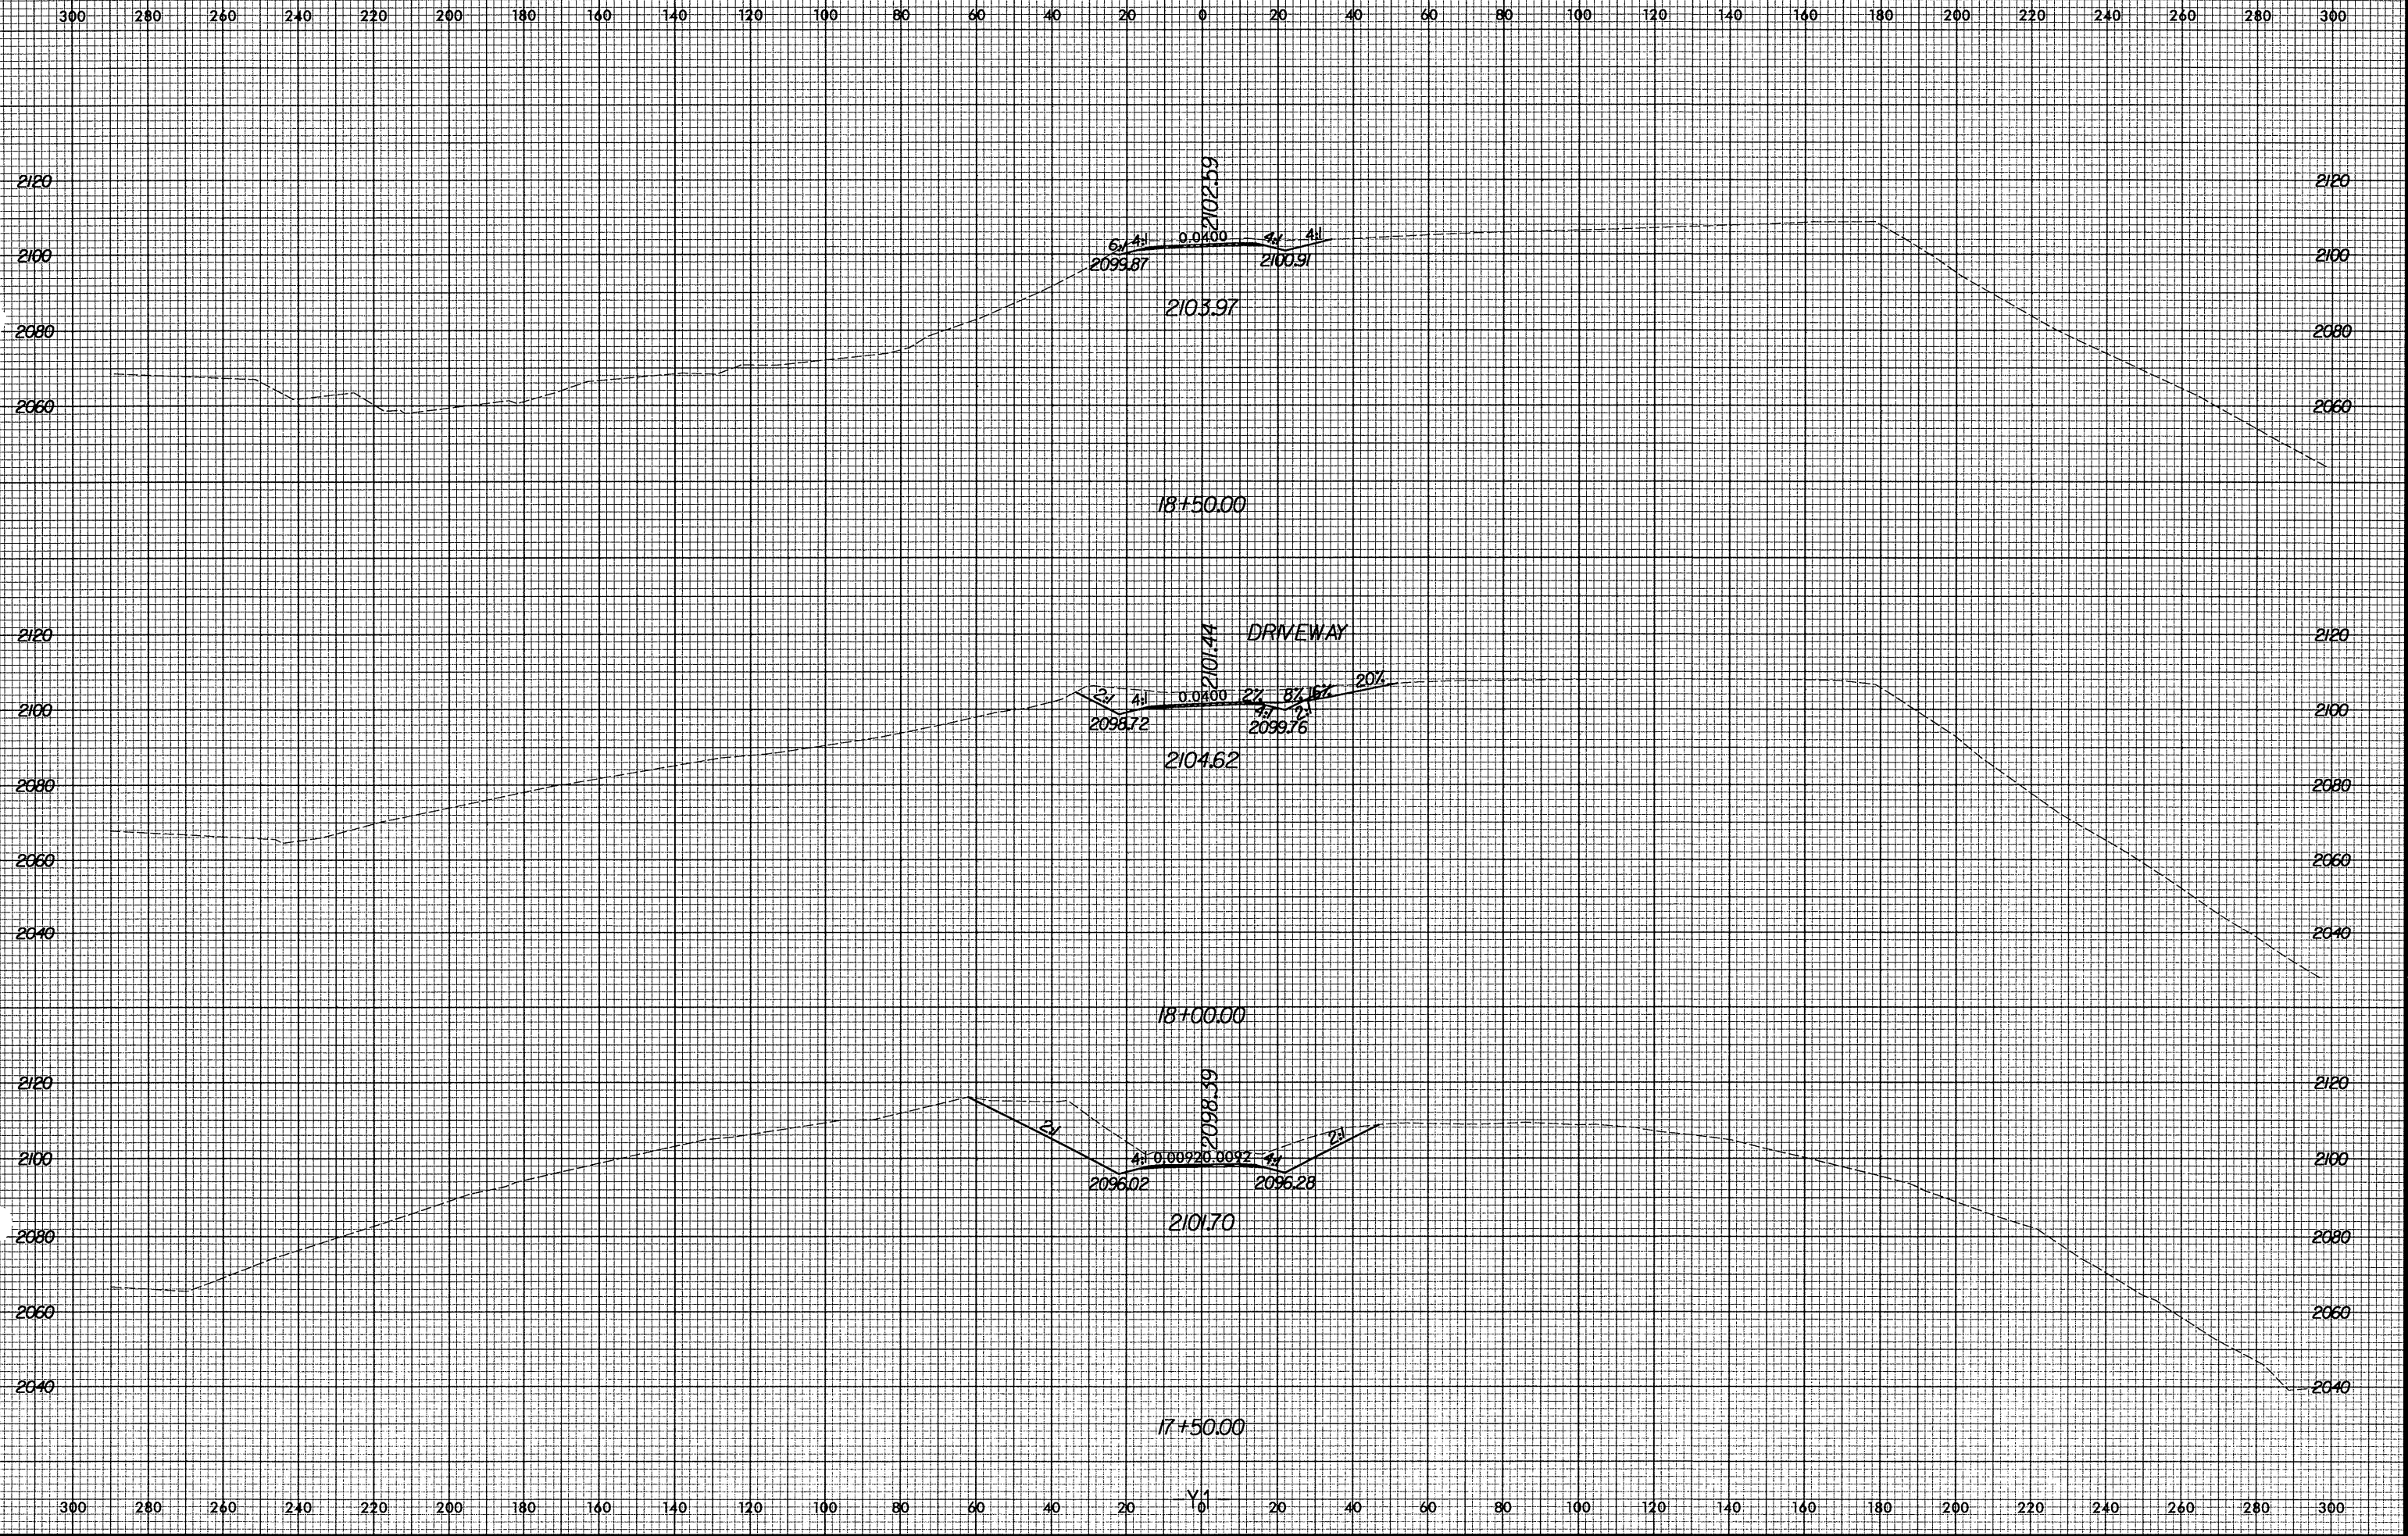

10/29/2004 9:16:54 AM 17+2237B.xsg.vul.rpl