


8/23/99

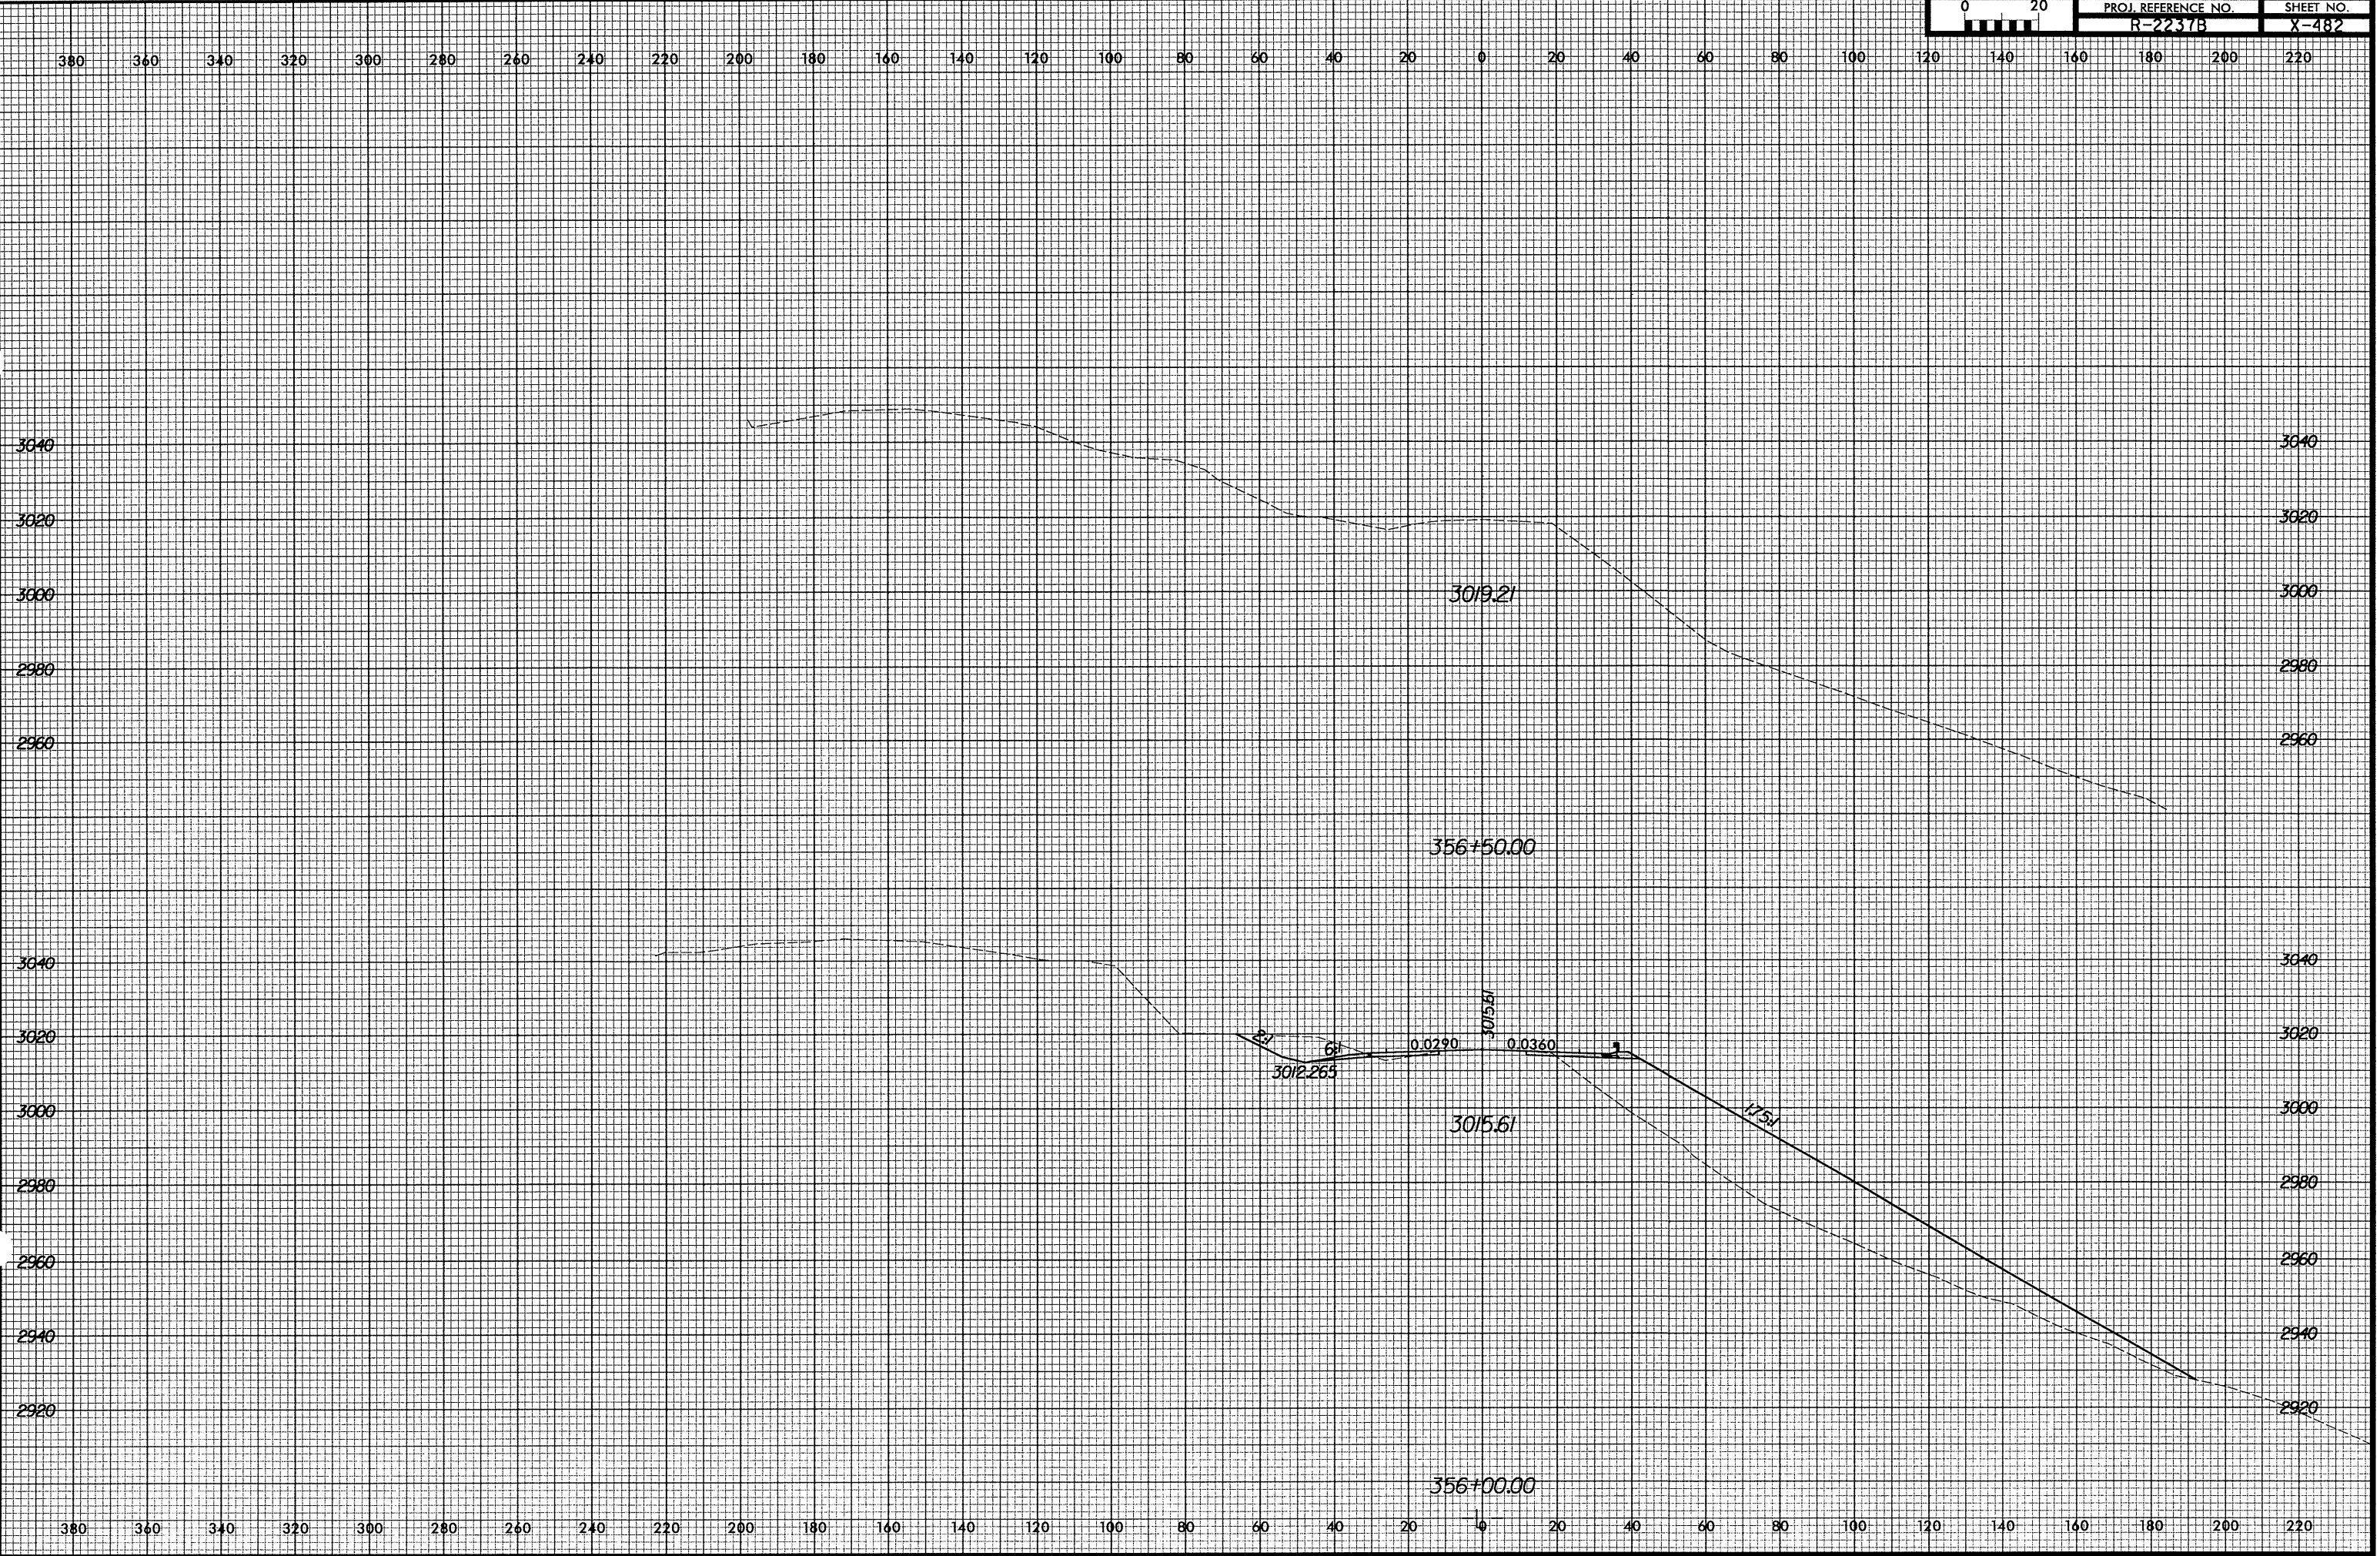

10/29/2004 9:11 AM
R:\R2237B\vrsc\3340035650.dwg