


8/23/99

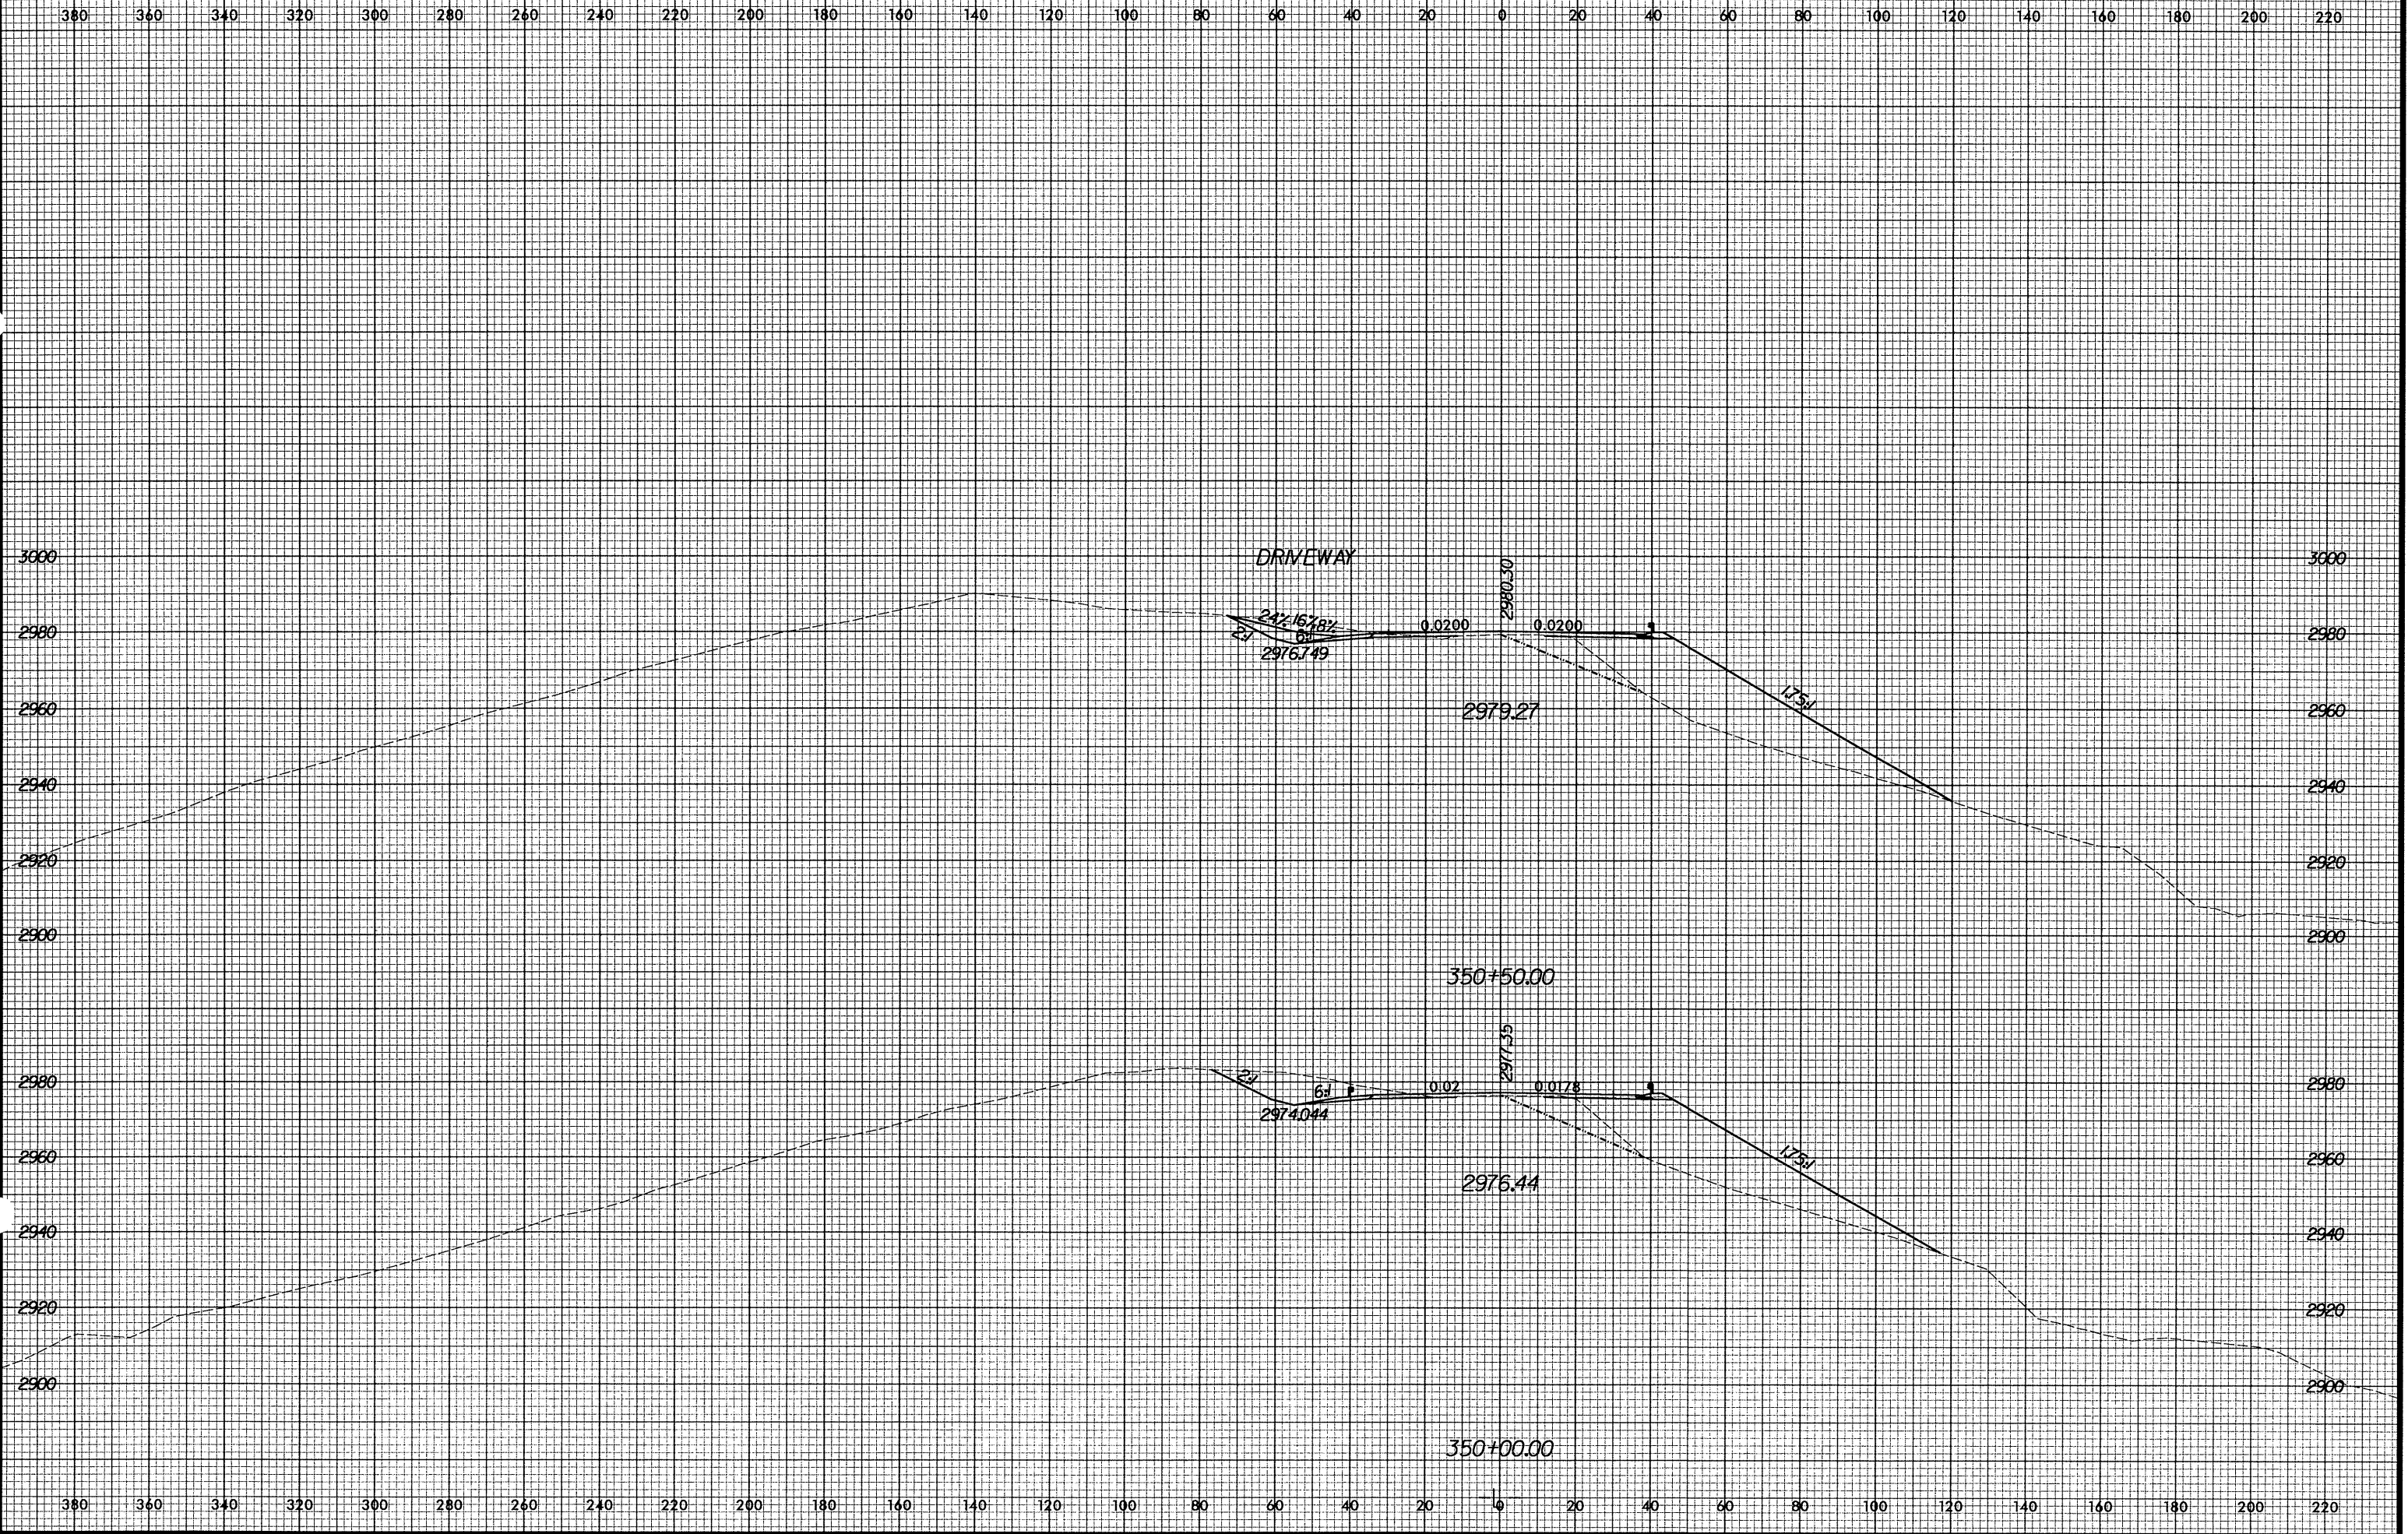

10/29/2004 9:11:11 AM
R-2237B.rxc \3340035650.rpl