


8/23/99

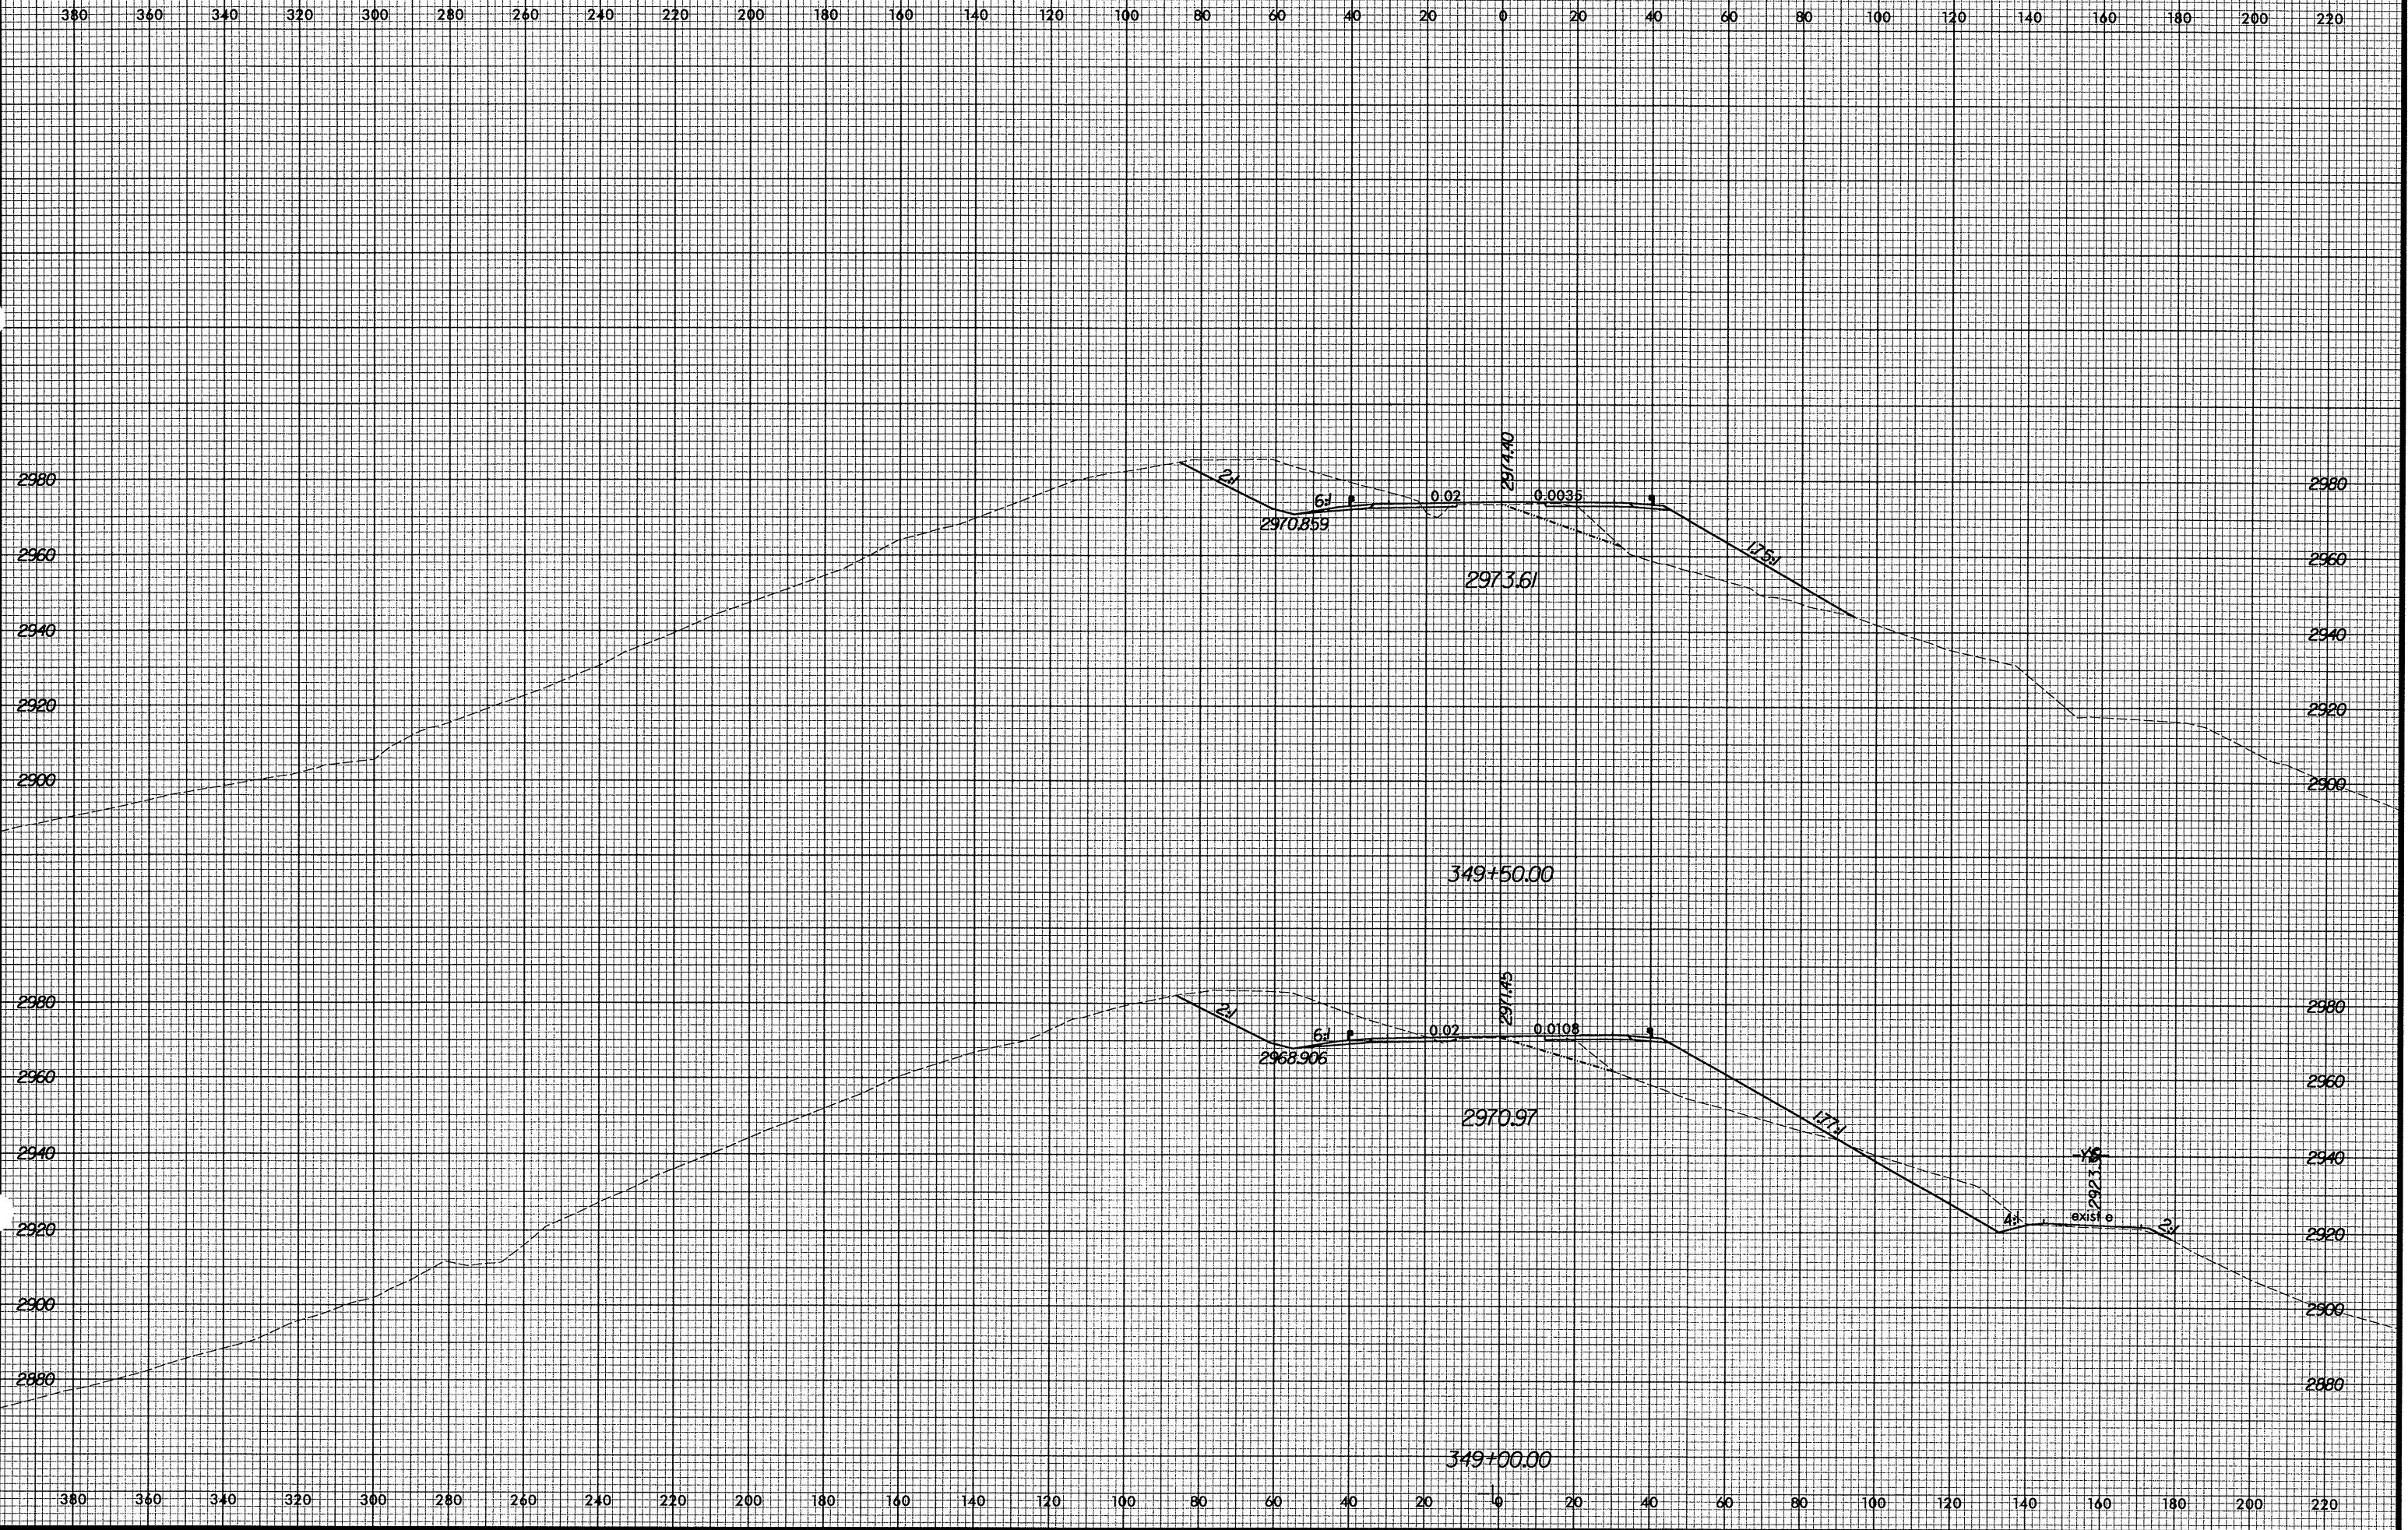

10/29/2004 9:17:31 AM R:\R2237B\3340255550.dwg