


8/23/99

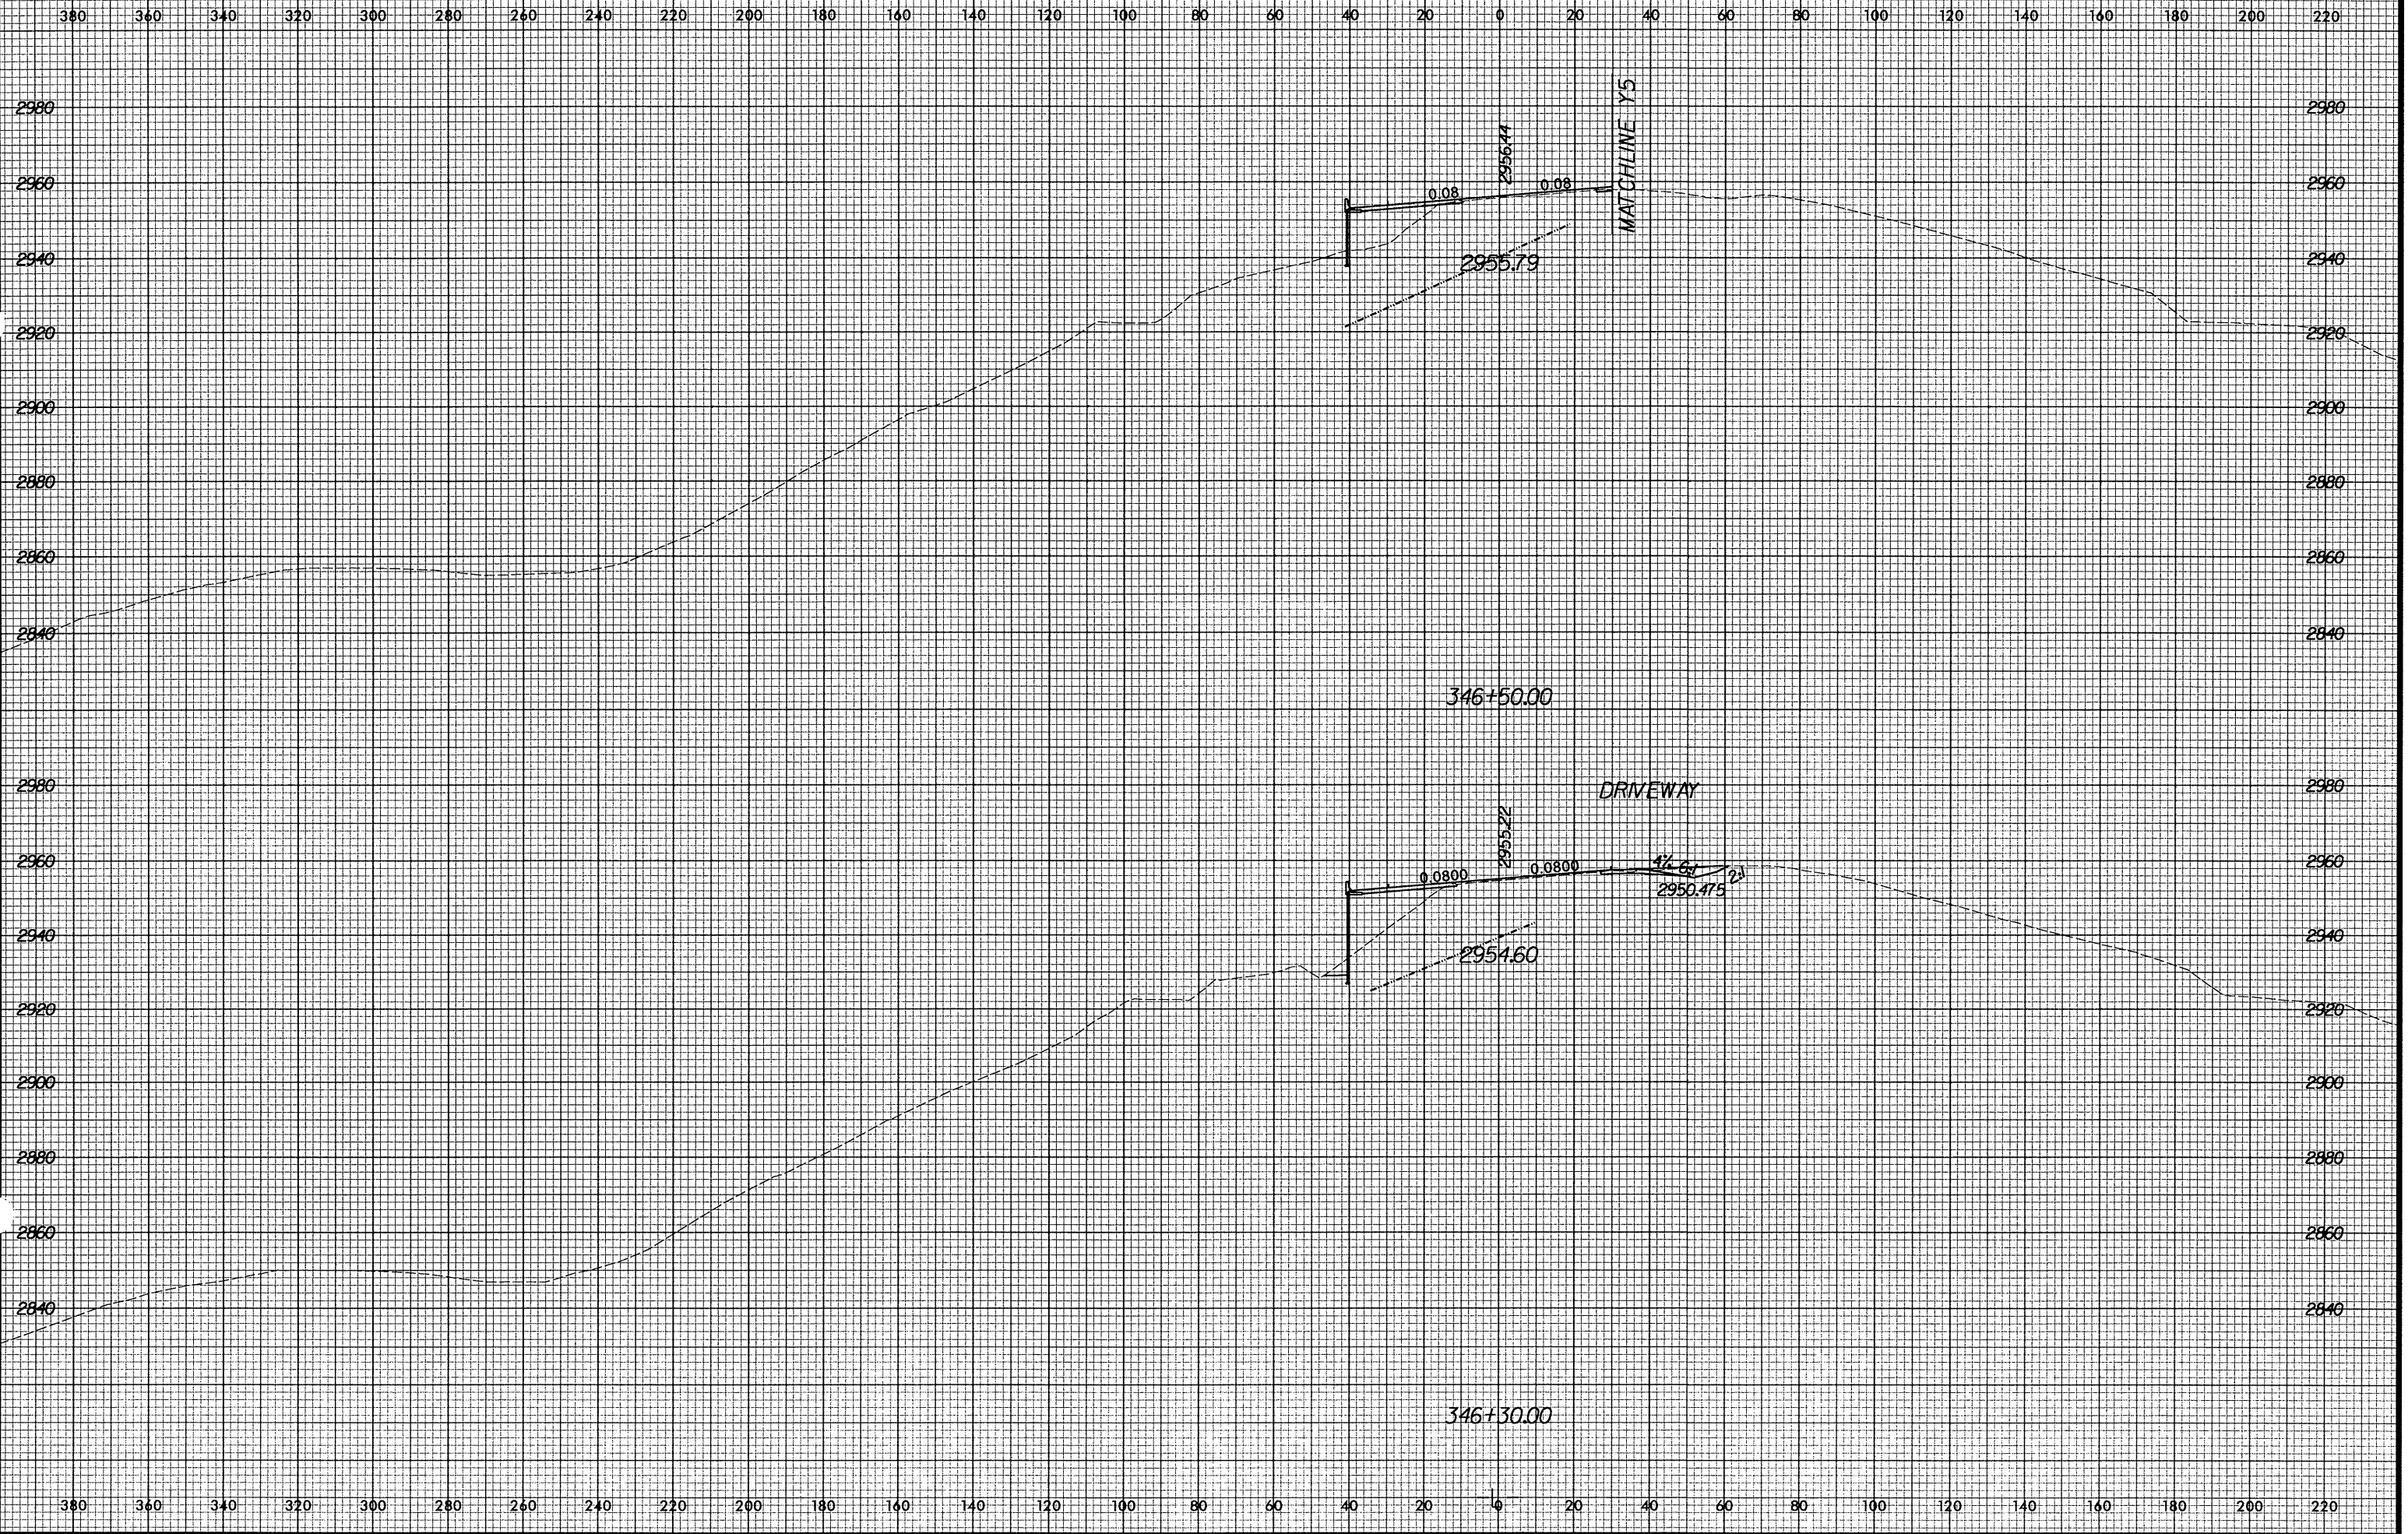

10/23/2004 9:11:10 AM R:\R2237B\334035650.xpl