


8/23/99

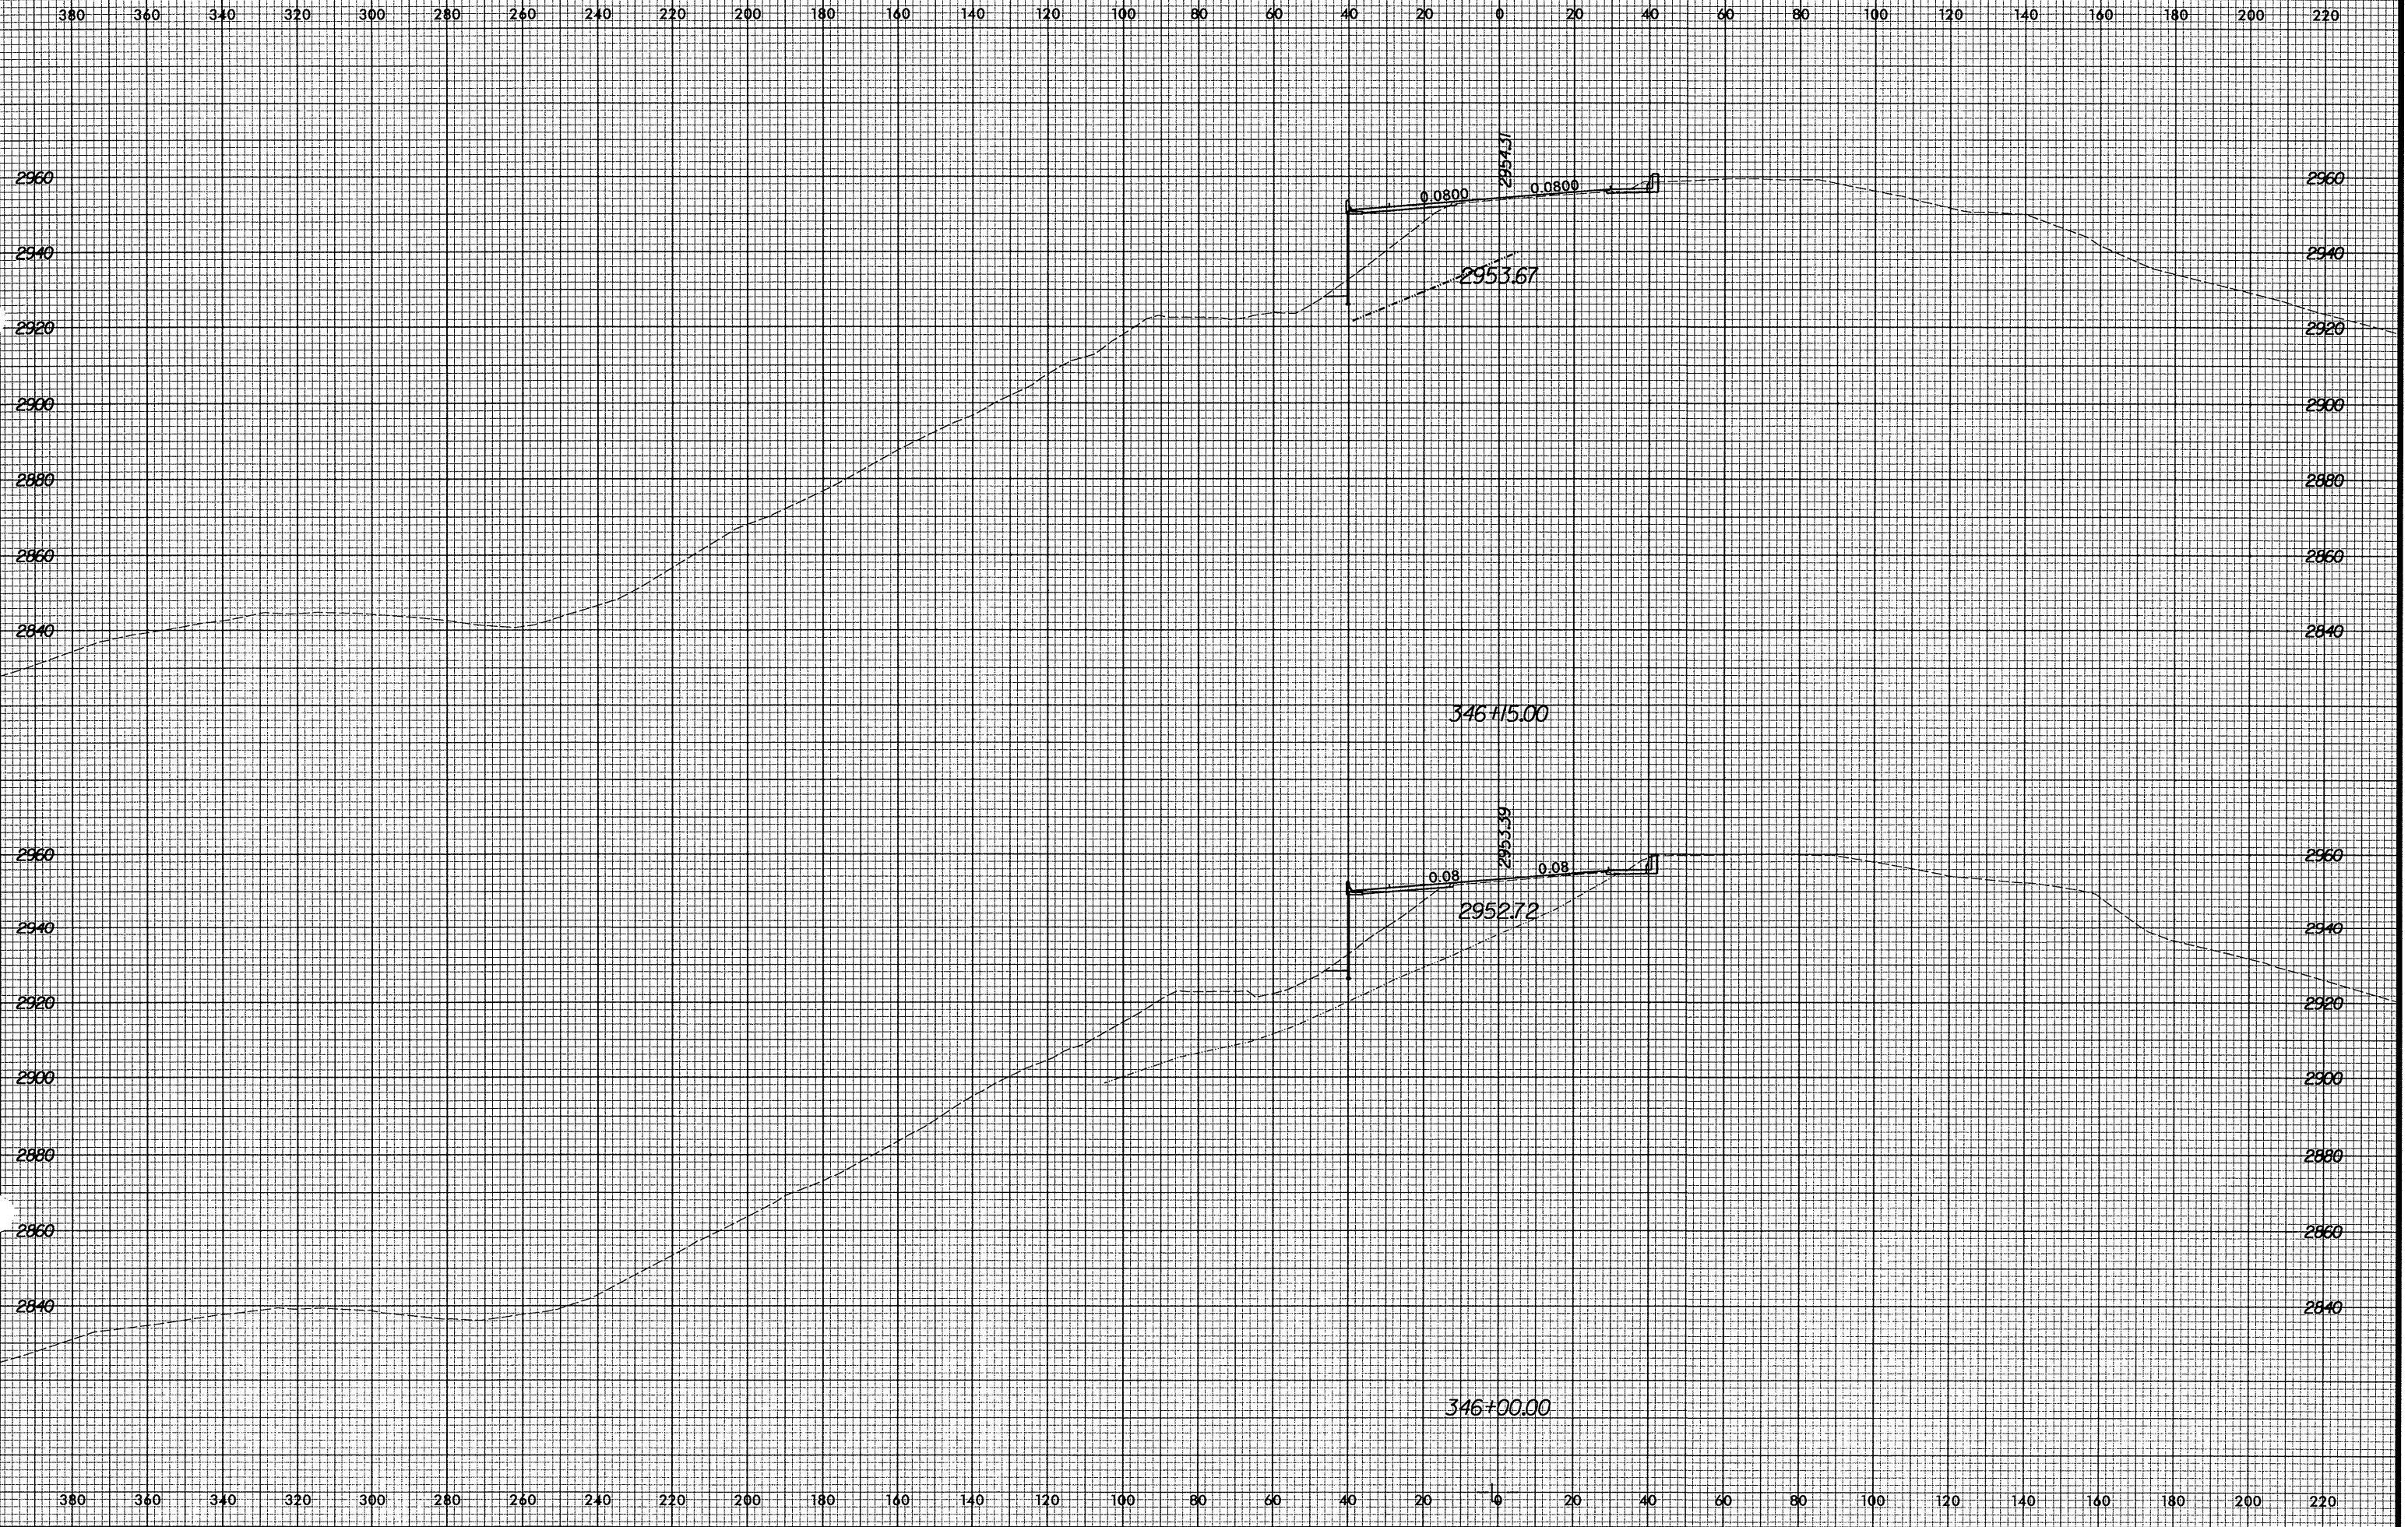

10/29/2004 9:17:10 AM C:\PROJECTS\3340035650.xpl