


8/23/99



PROJ. REFERENCE NO.  
R-2237B

SHEET NO.  
X-470

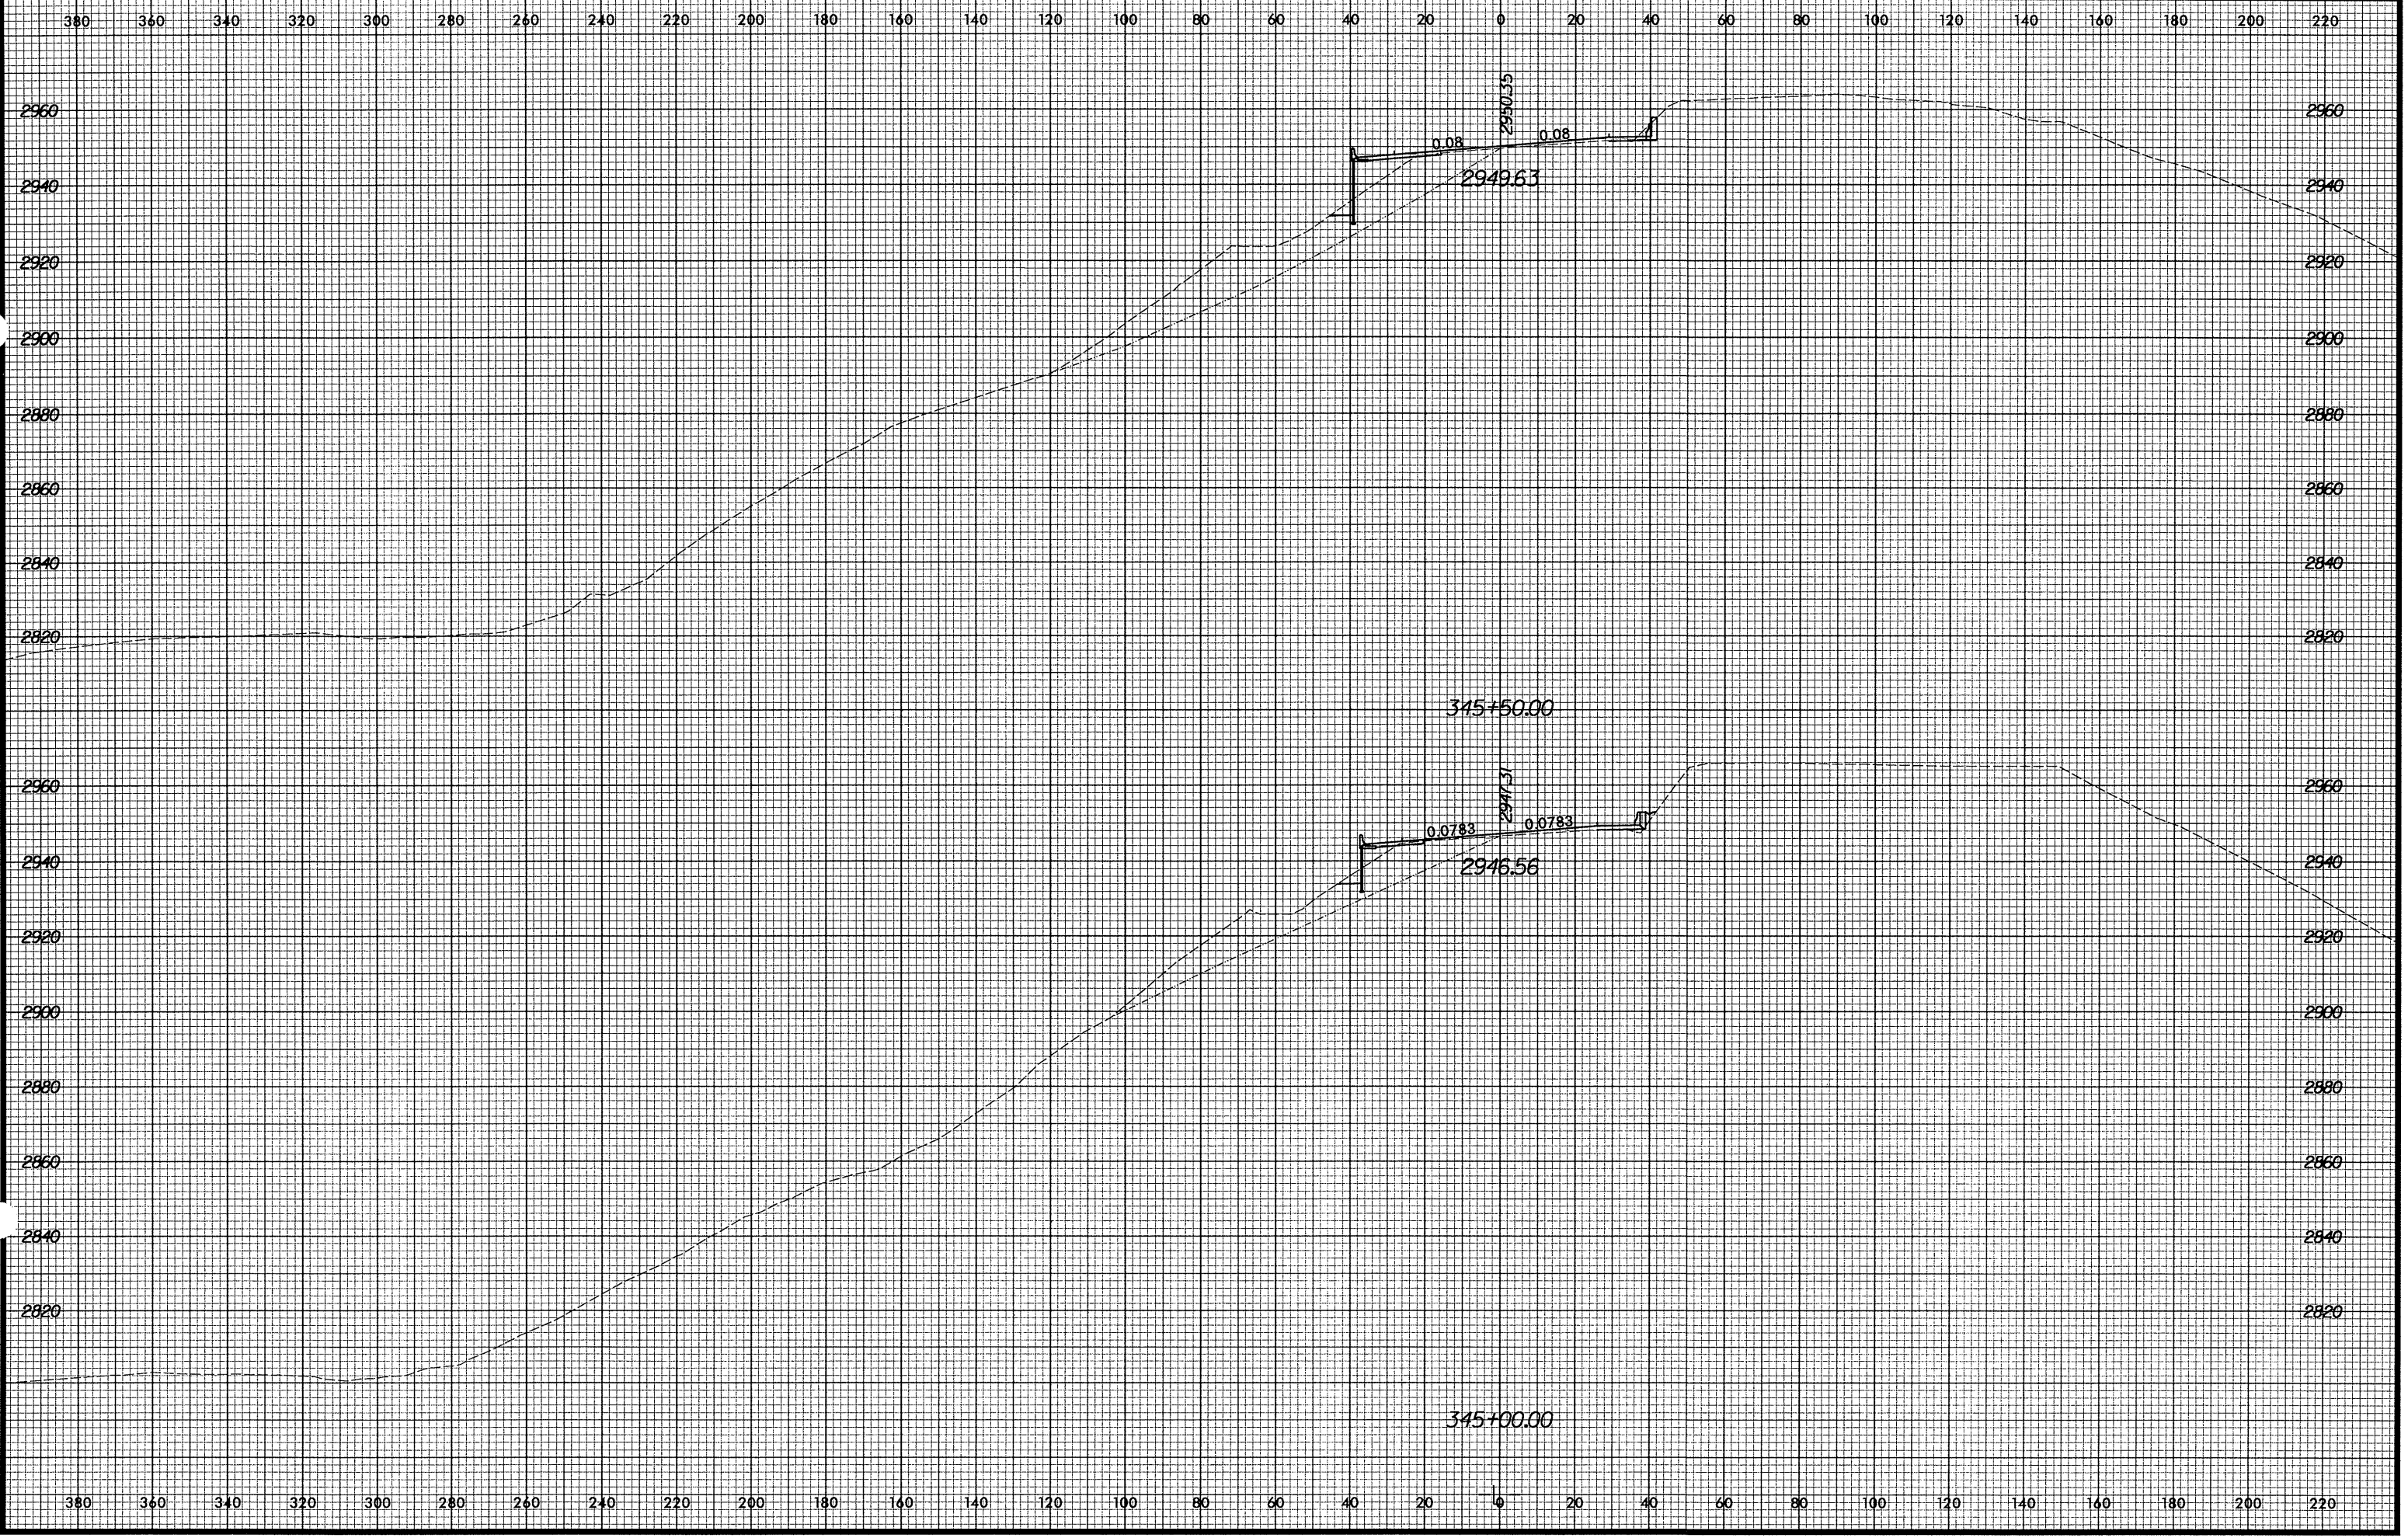

10/28/2004  
9:17:10 AM  
R:\R2237B\asc\3340035650.wp1