


8/23/99



PROJ. REFERENCE NO.
R-2237B

SHEET NO.
X-465

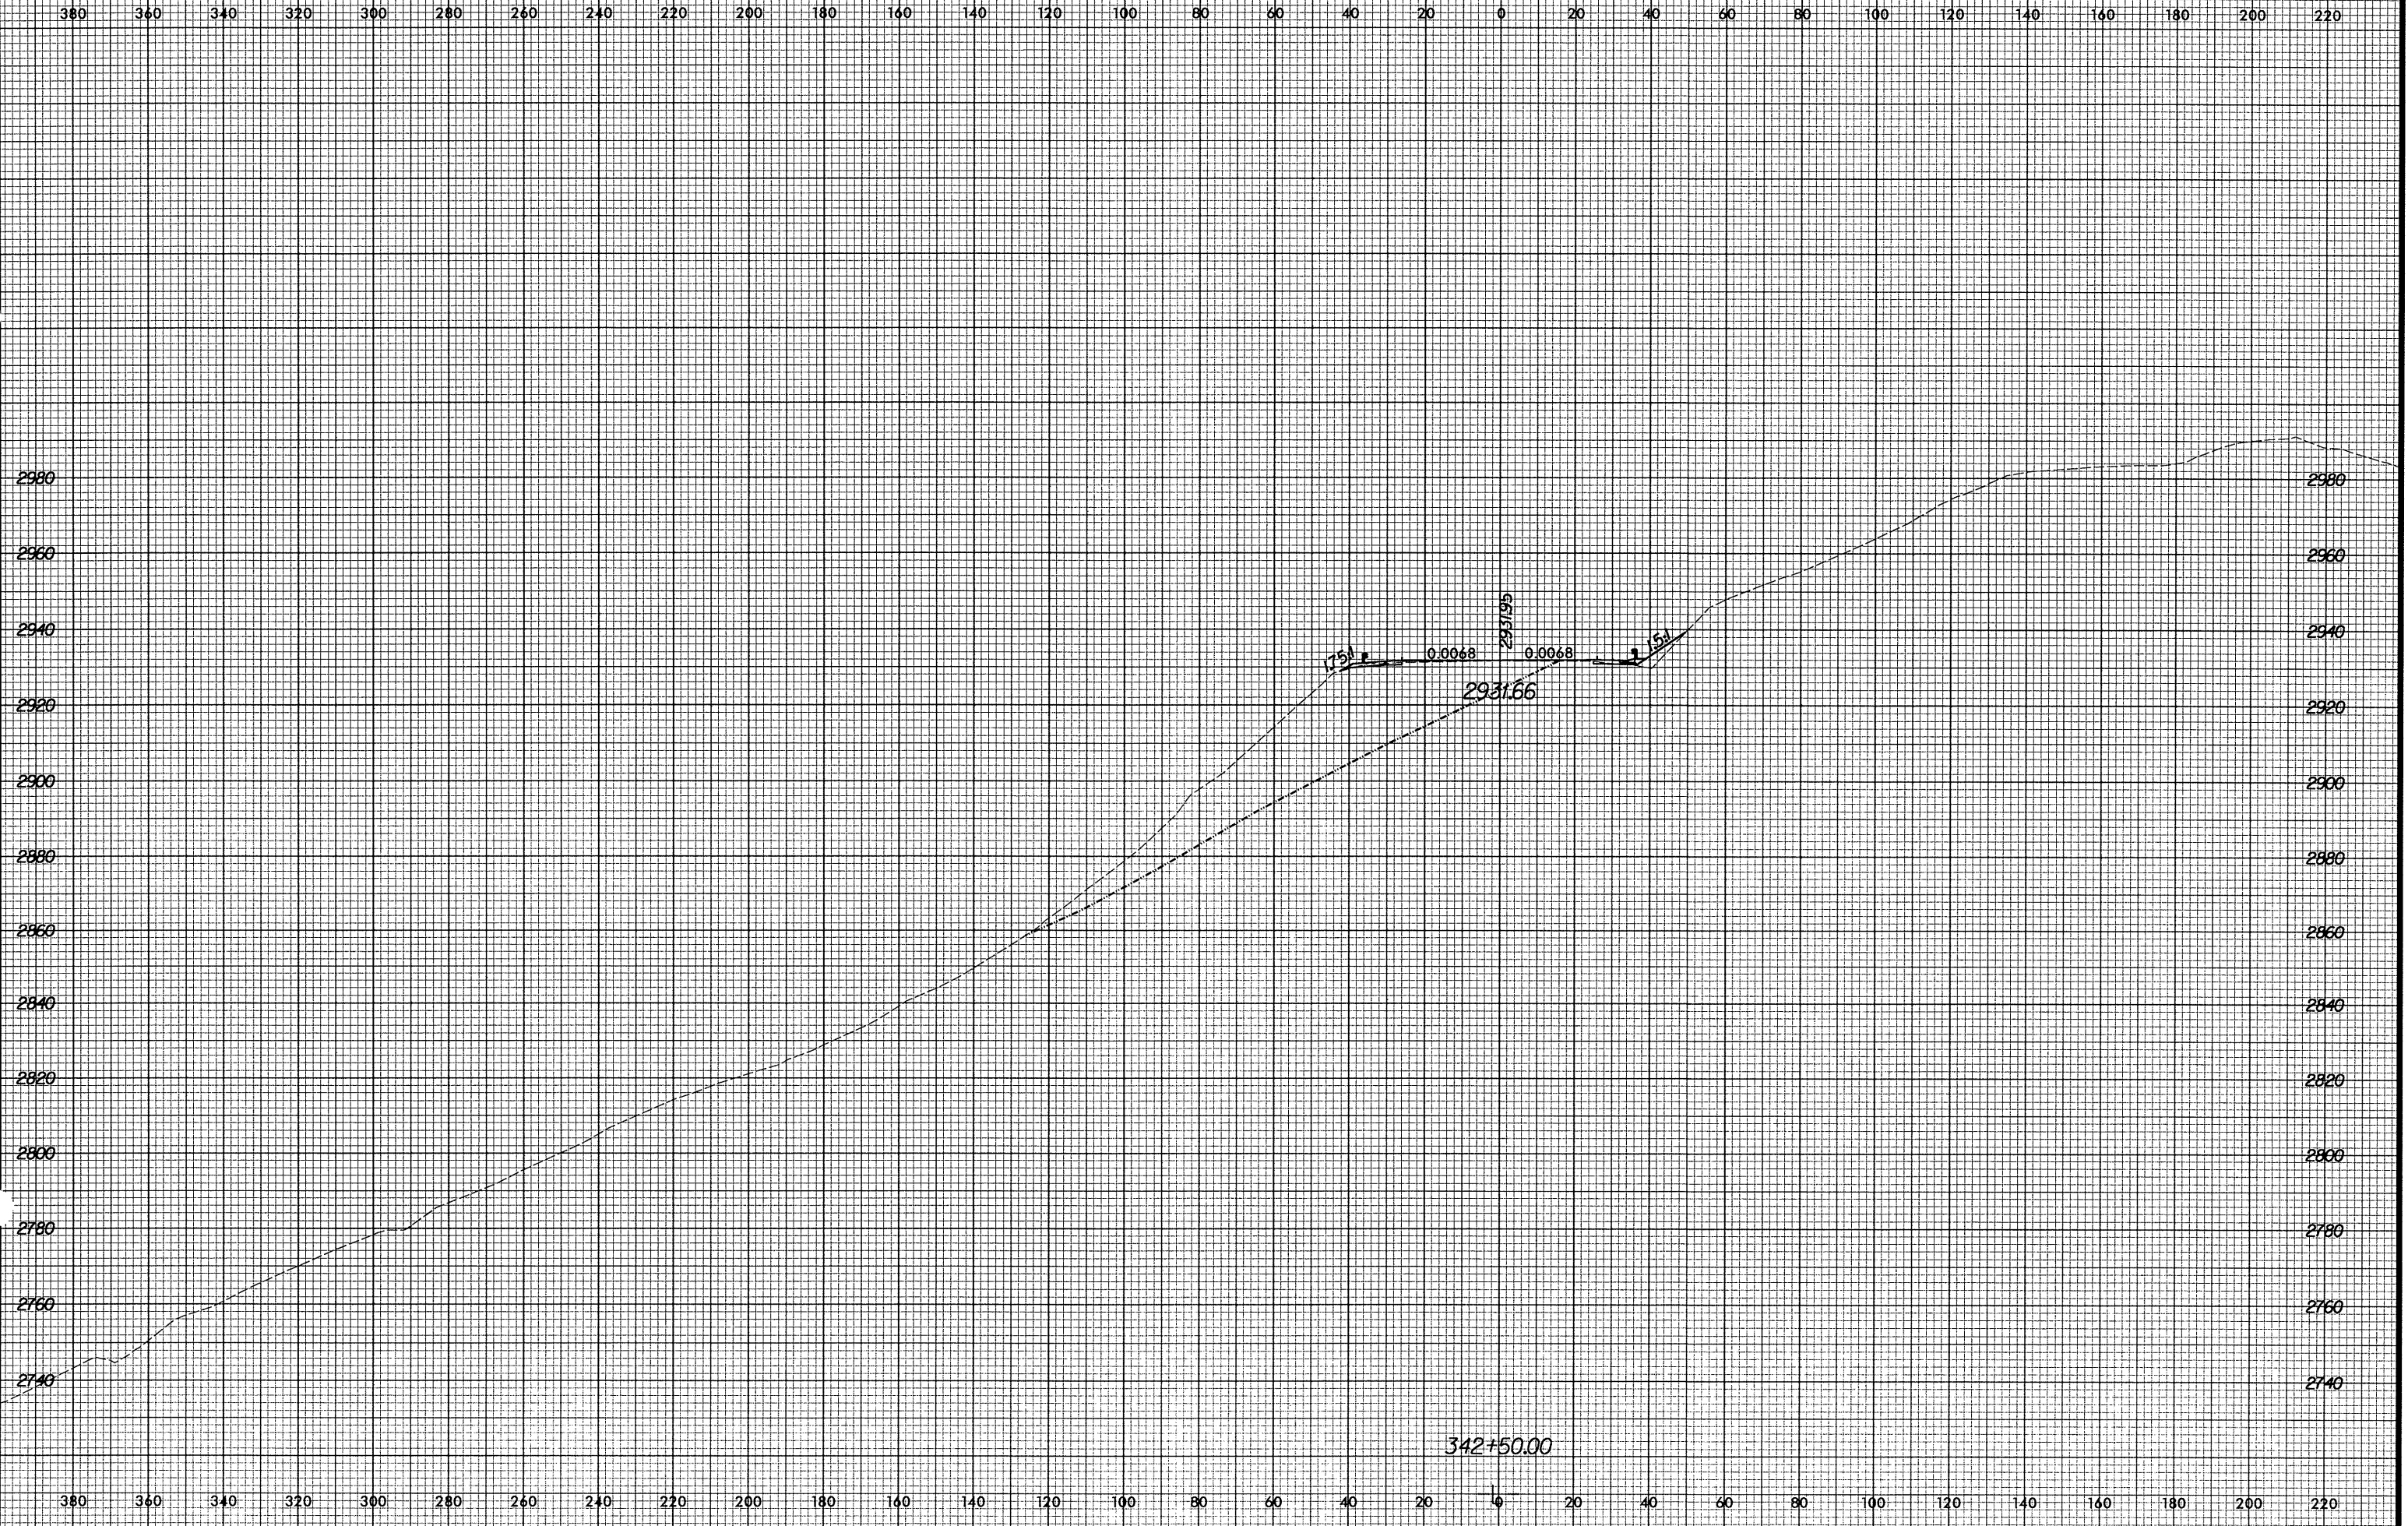

10/23/2004 9:11:10 AM
C:\R2237B\XSC\3340035650.xpl