


8/23/99

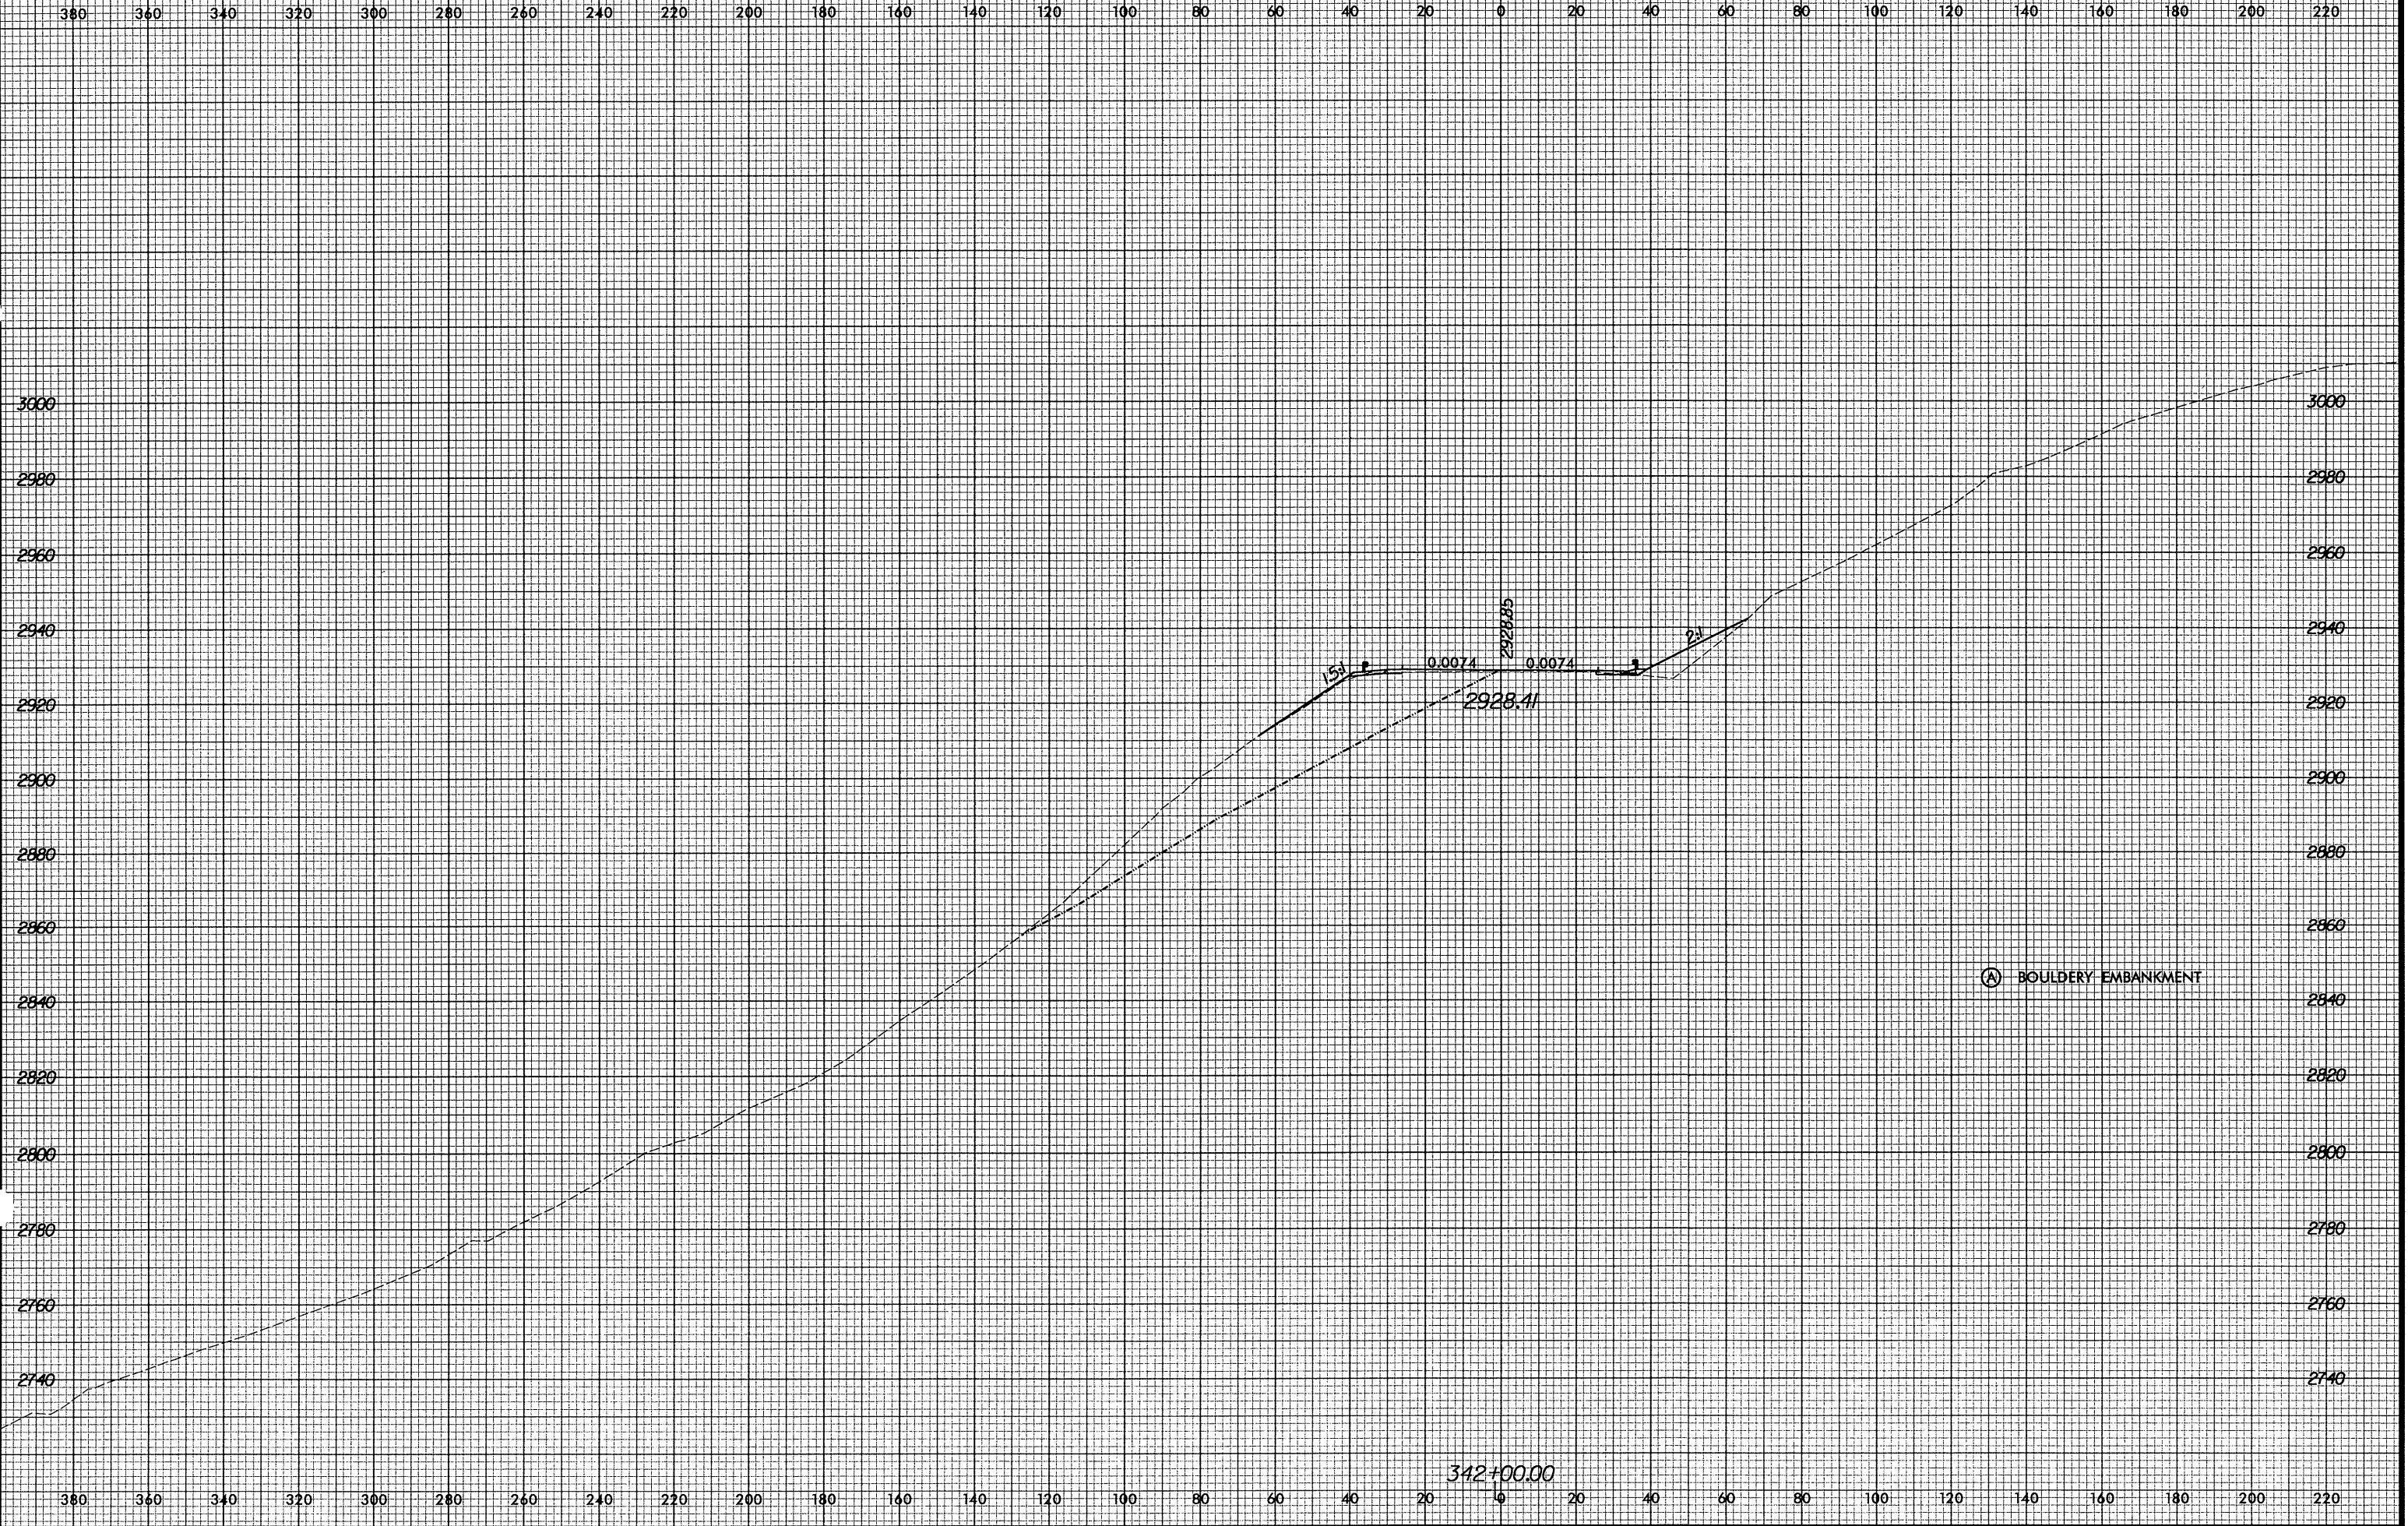

10/29/2004 9:17:19 AM E:\R2237B\XSEC\334003650.dwg