


8/23/99



PROJ. REFERENCE NO.
R-2237B

SHEET NO.
X-463

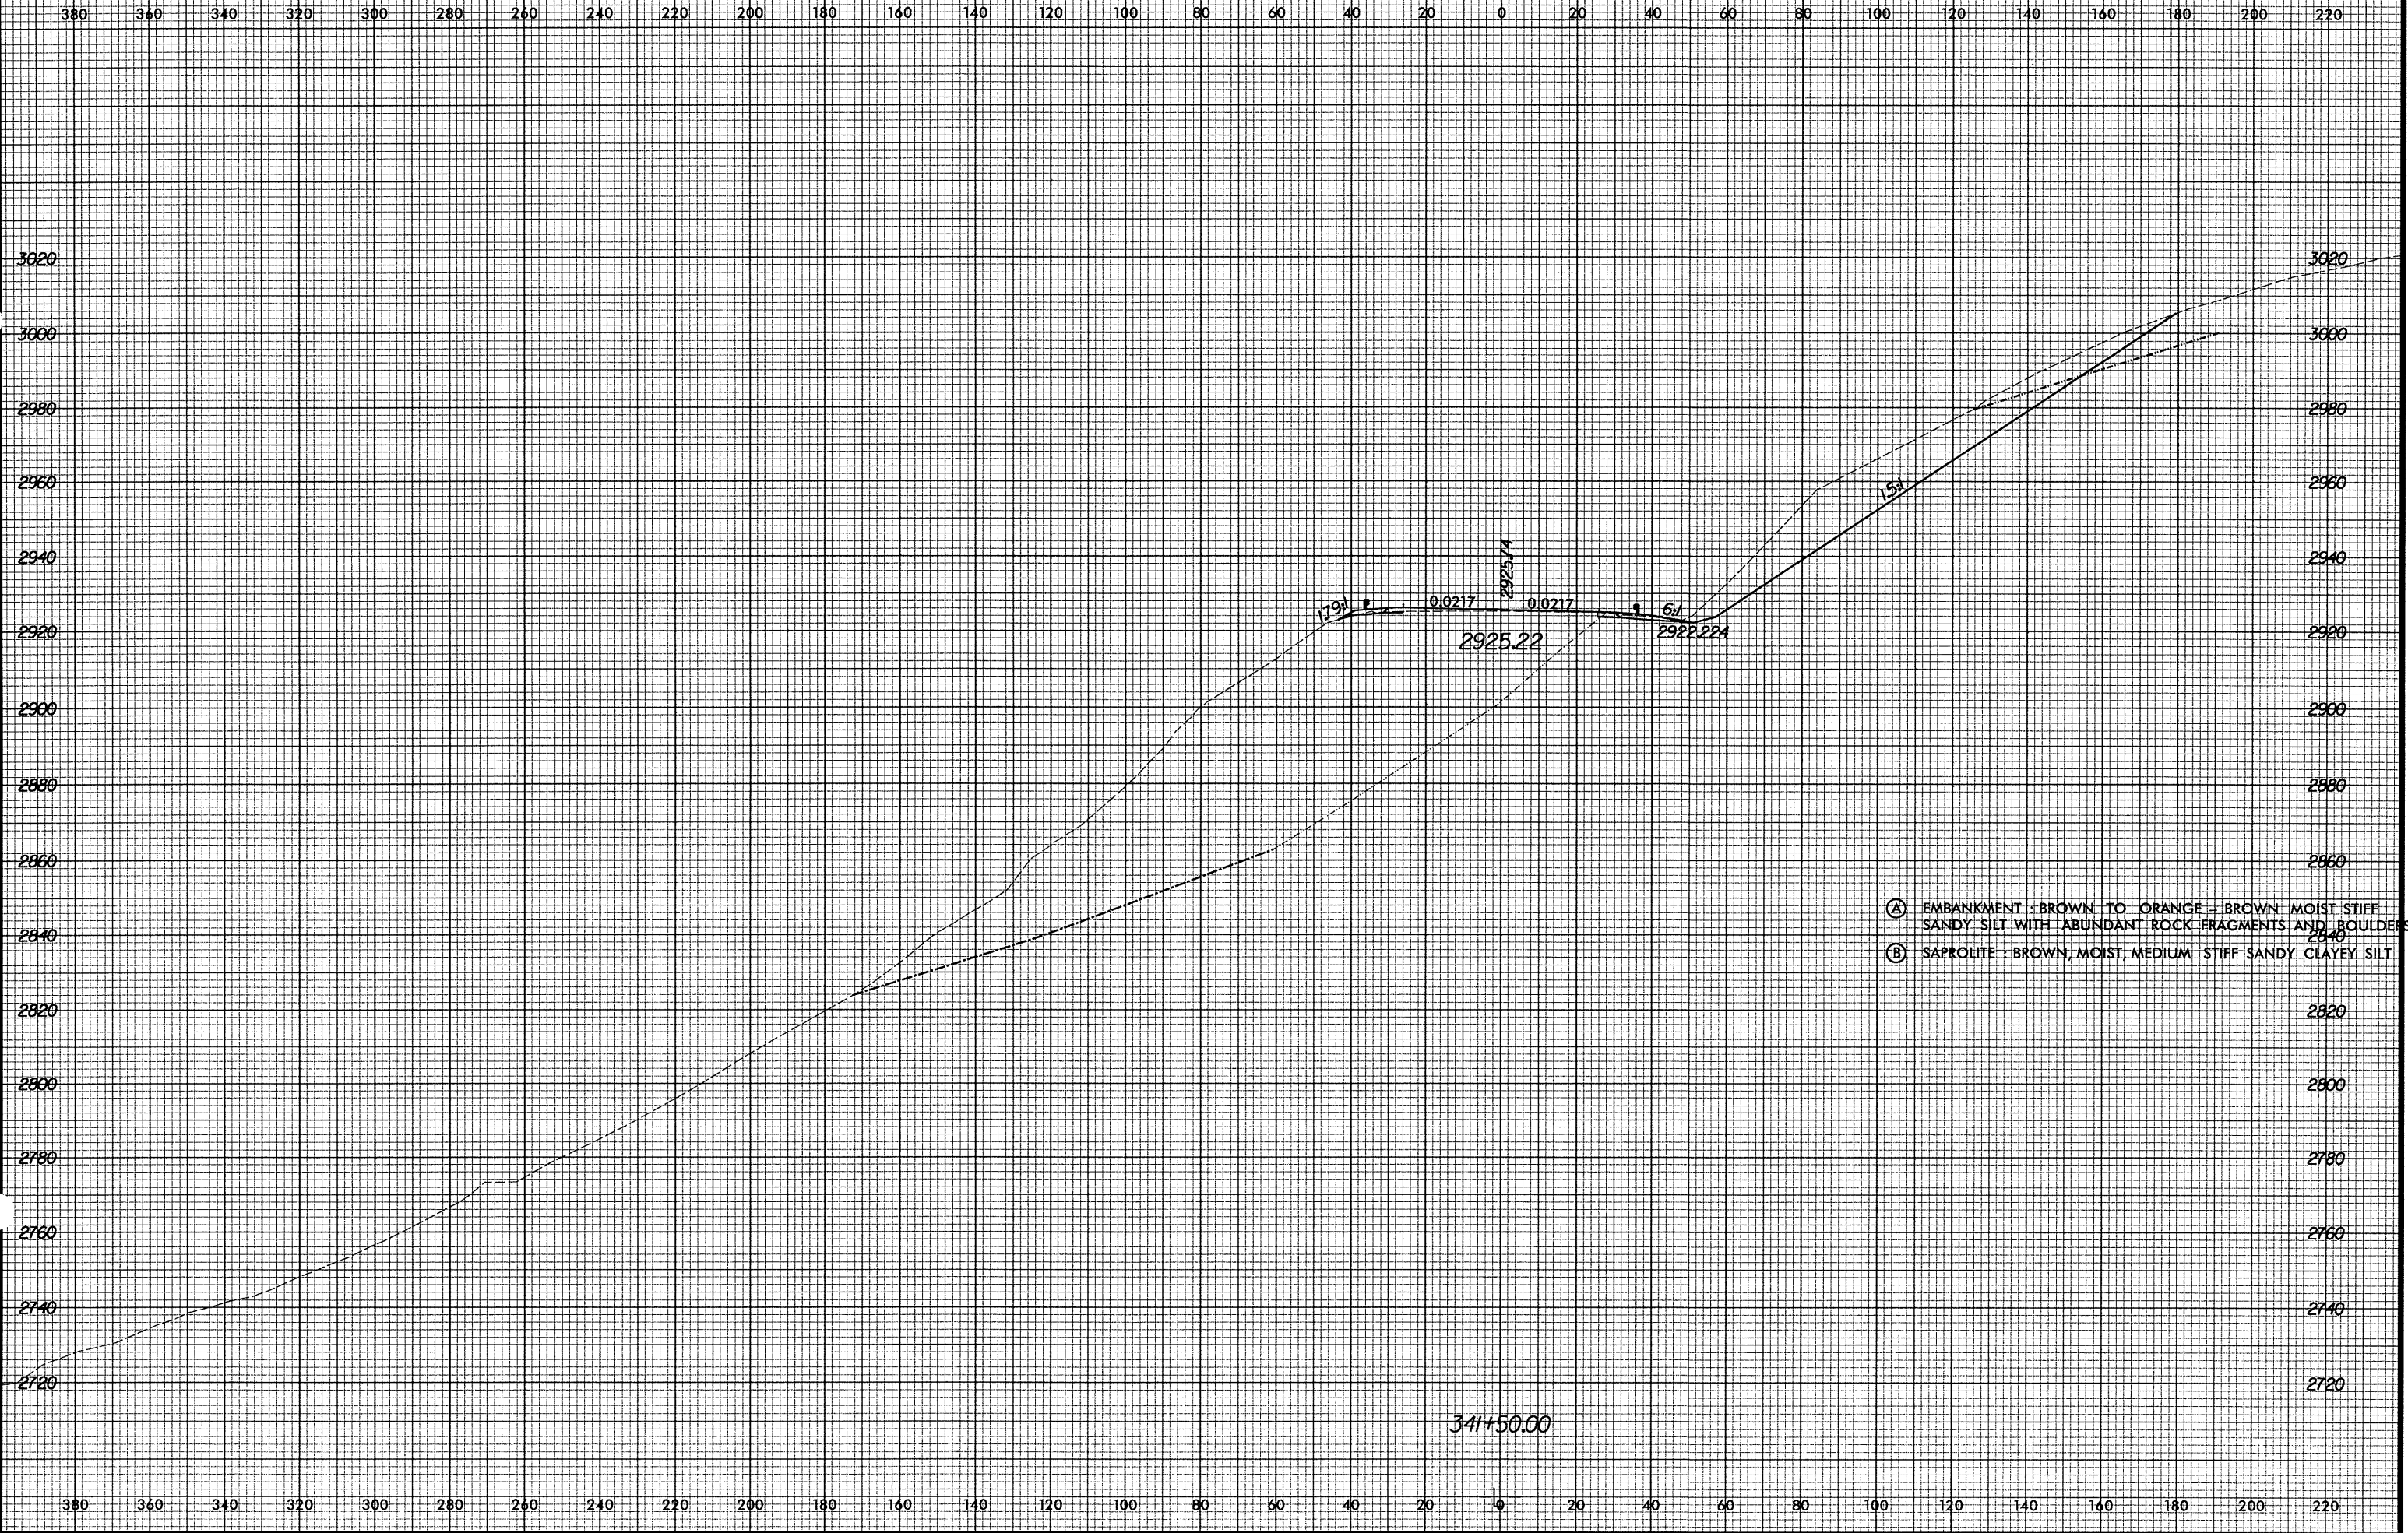

- (A) EMBANKMENT : BROWN TO ORANGE - BROWN MOIST STIFF SANDY SILT WITH ABUNDANT ROCK FRAGMENTS AND BOULDERS
- (B) SAPROLITE : BROWN, MOIST, MEDIUM STIFF SANDY CLAYEY SILT

10/29/2004 5:17:10 AM C:\R2237B\Xsec\334005650.dwg