


8/23/09

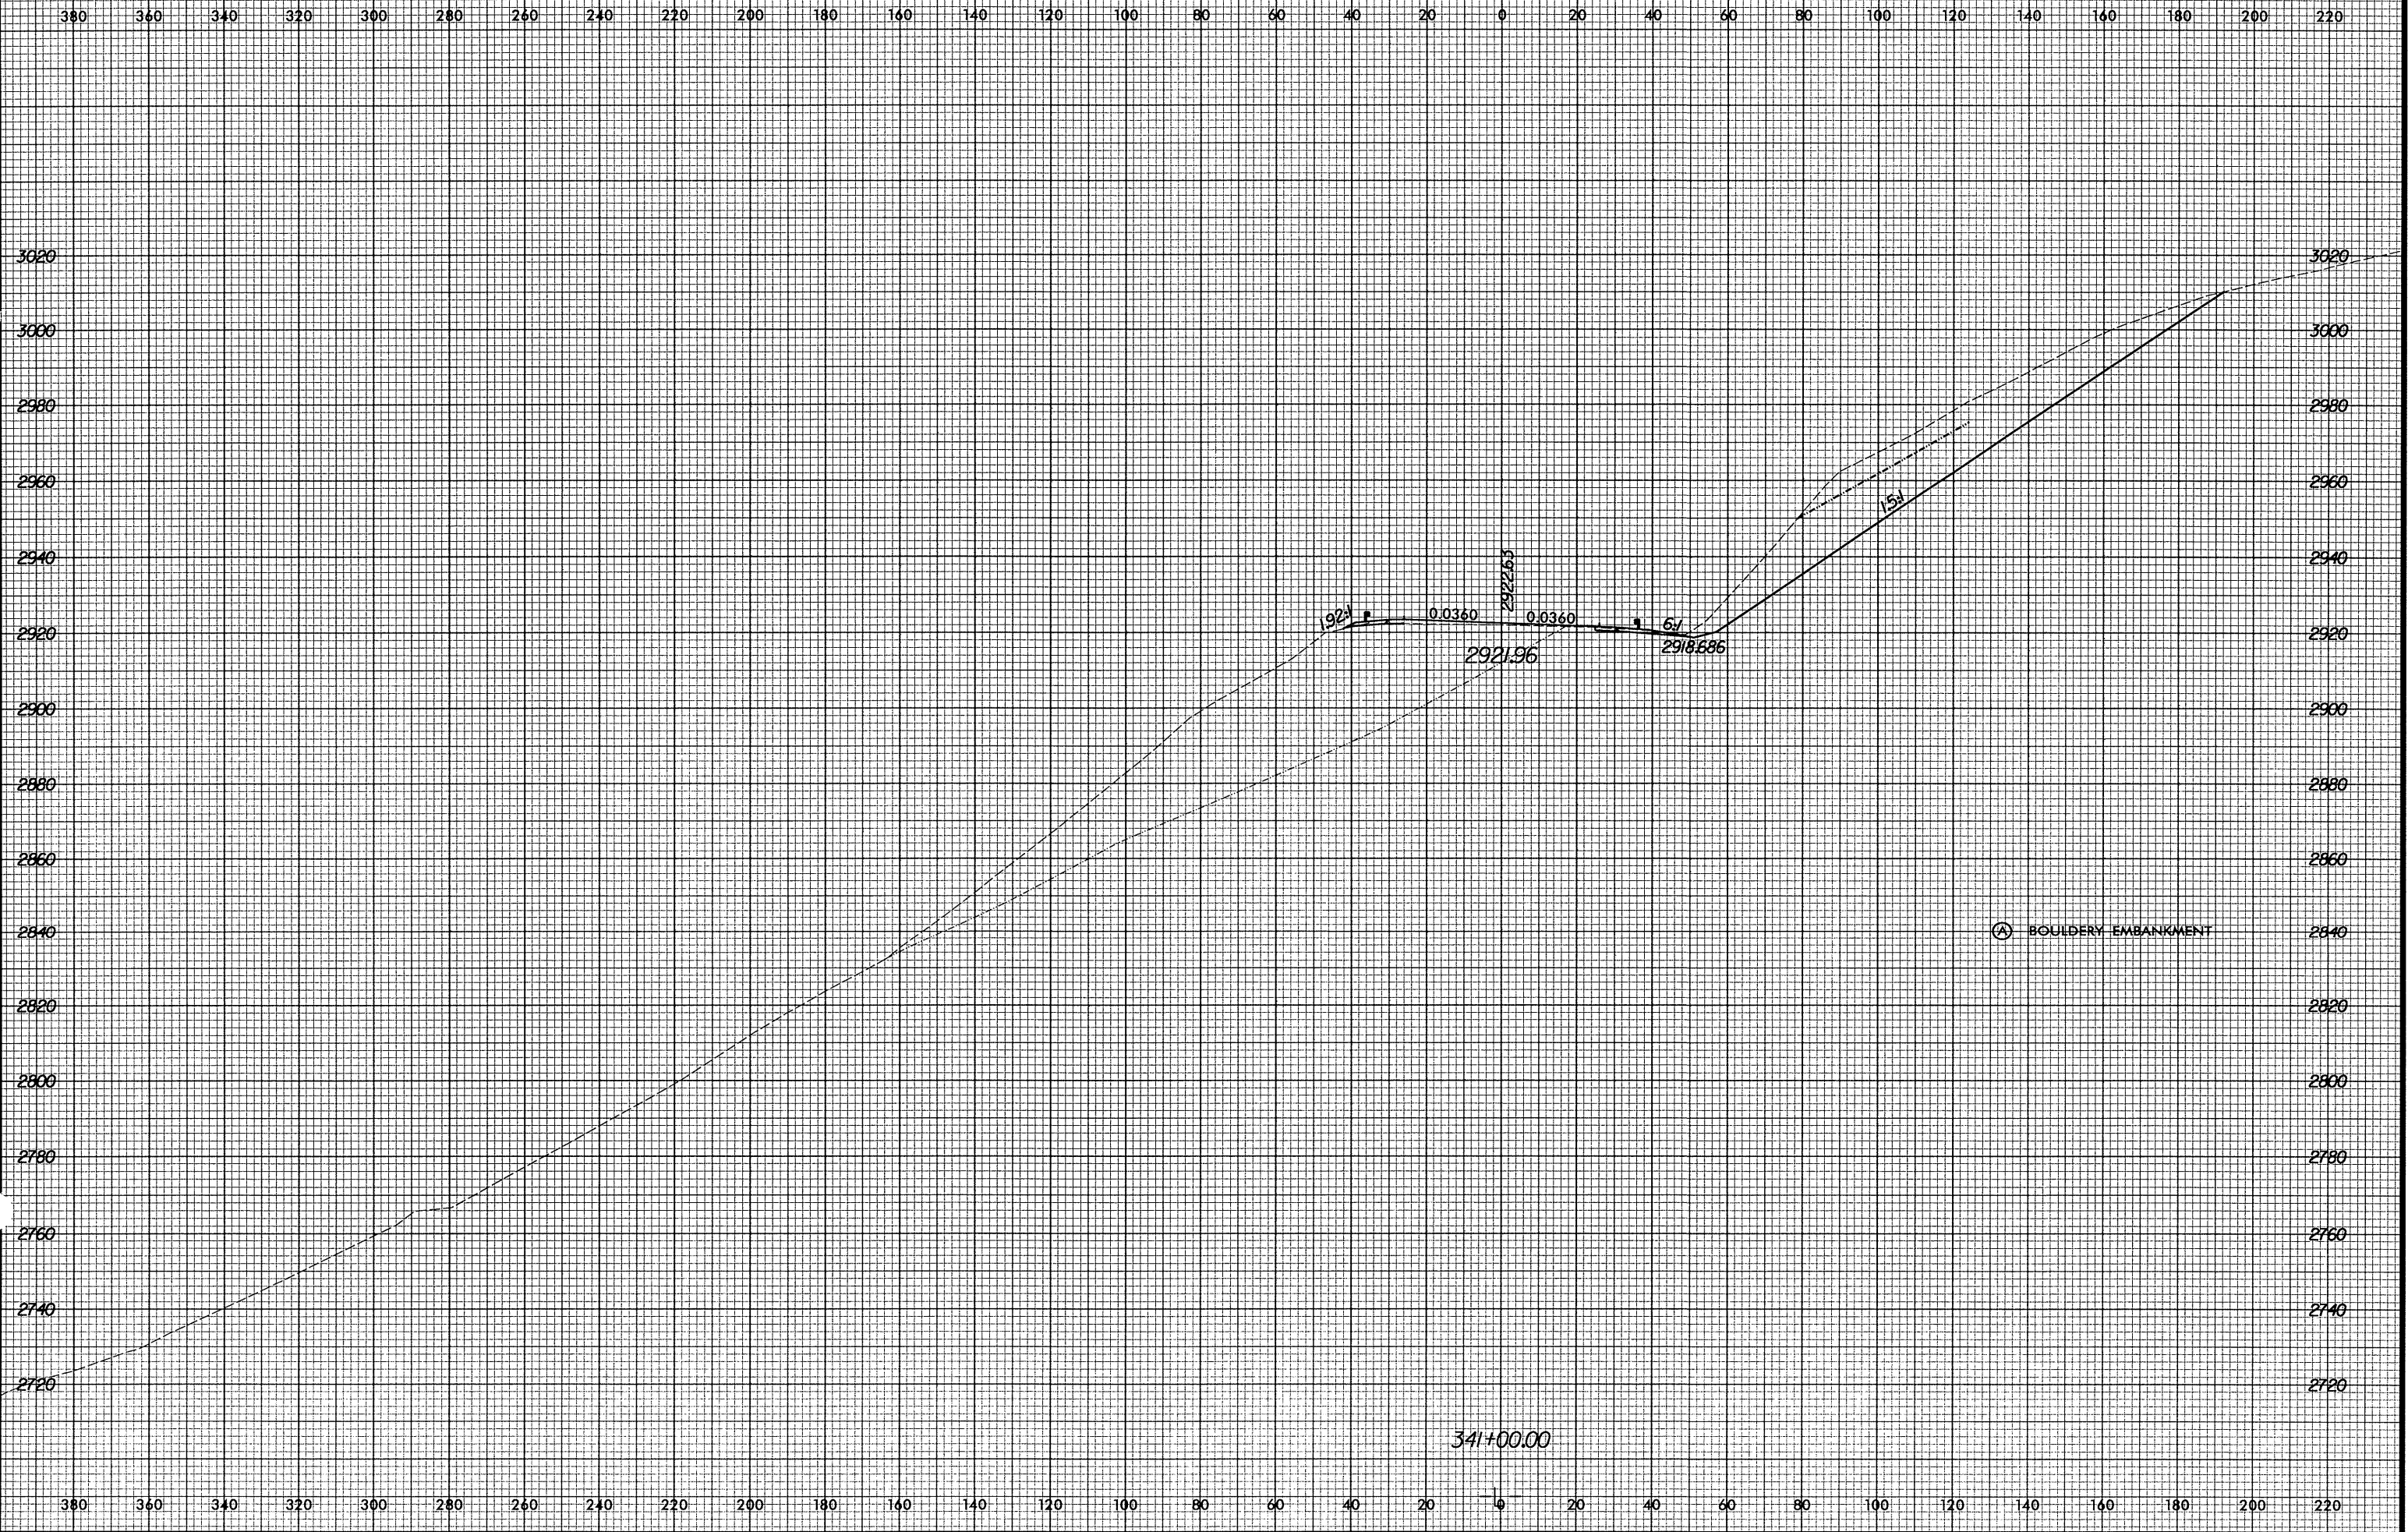

10/29/2004 9:11:10 AM F:\R2237B\3340035650.xpl