


8/23/99

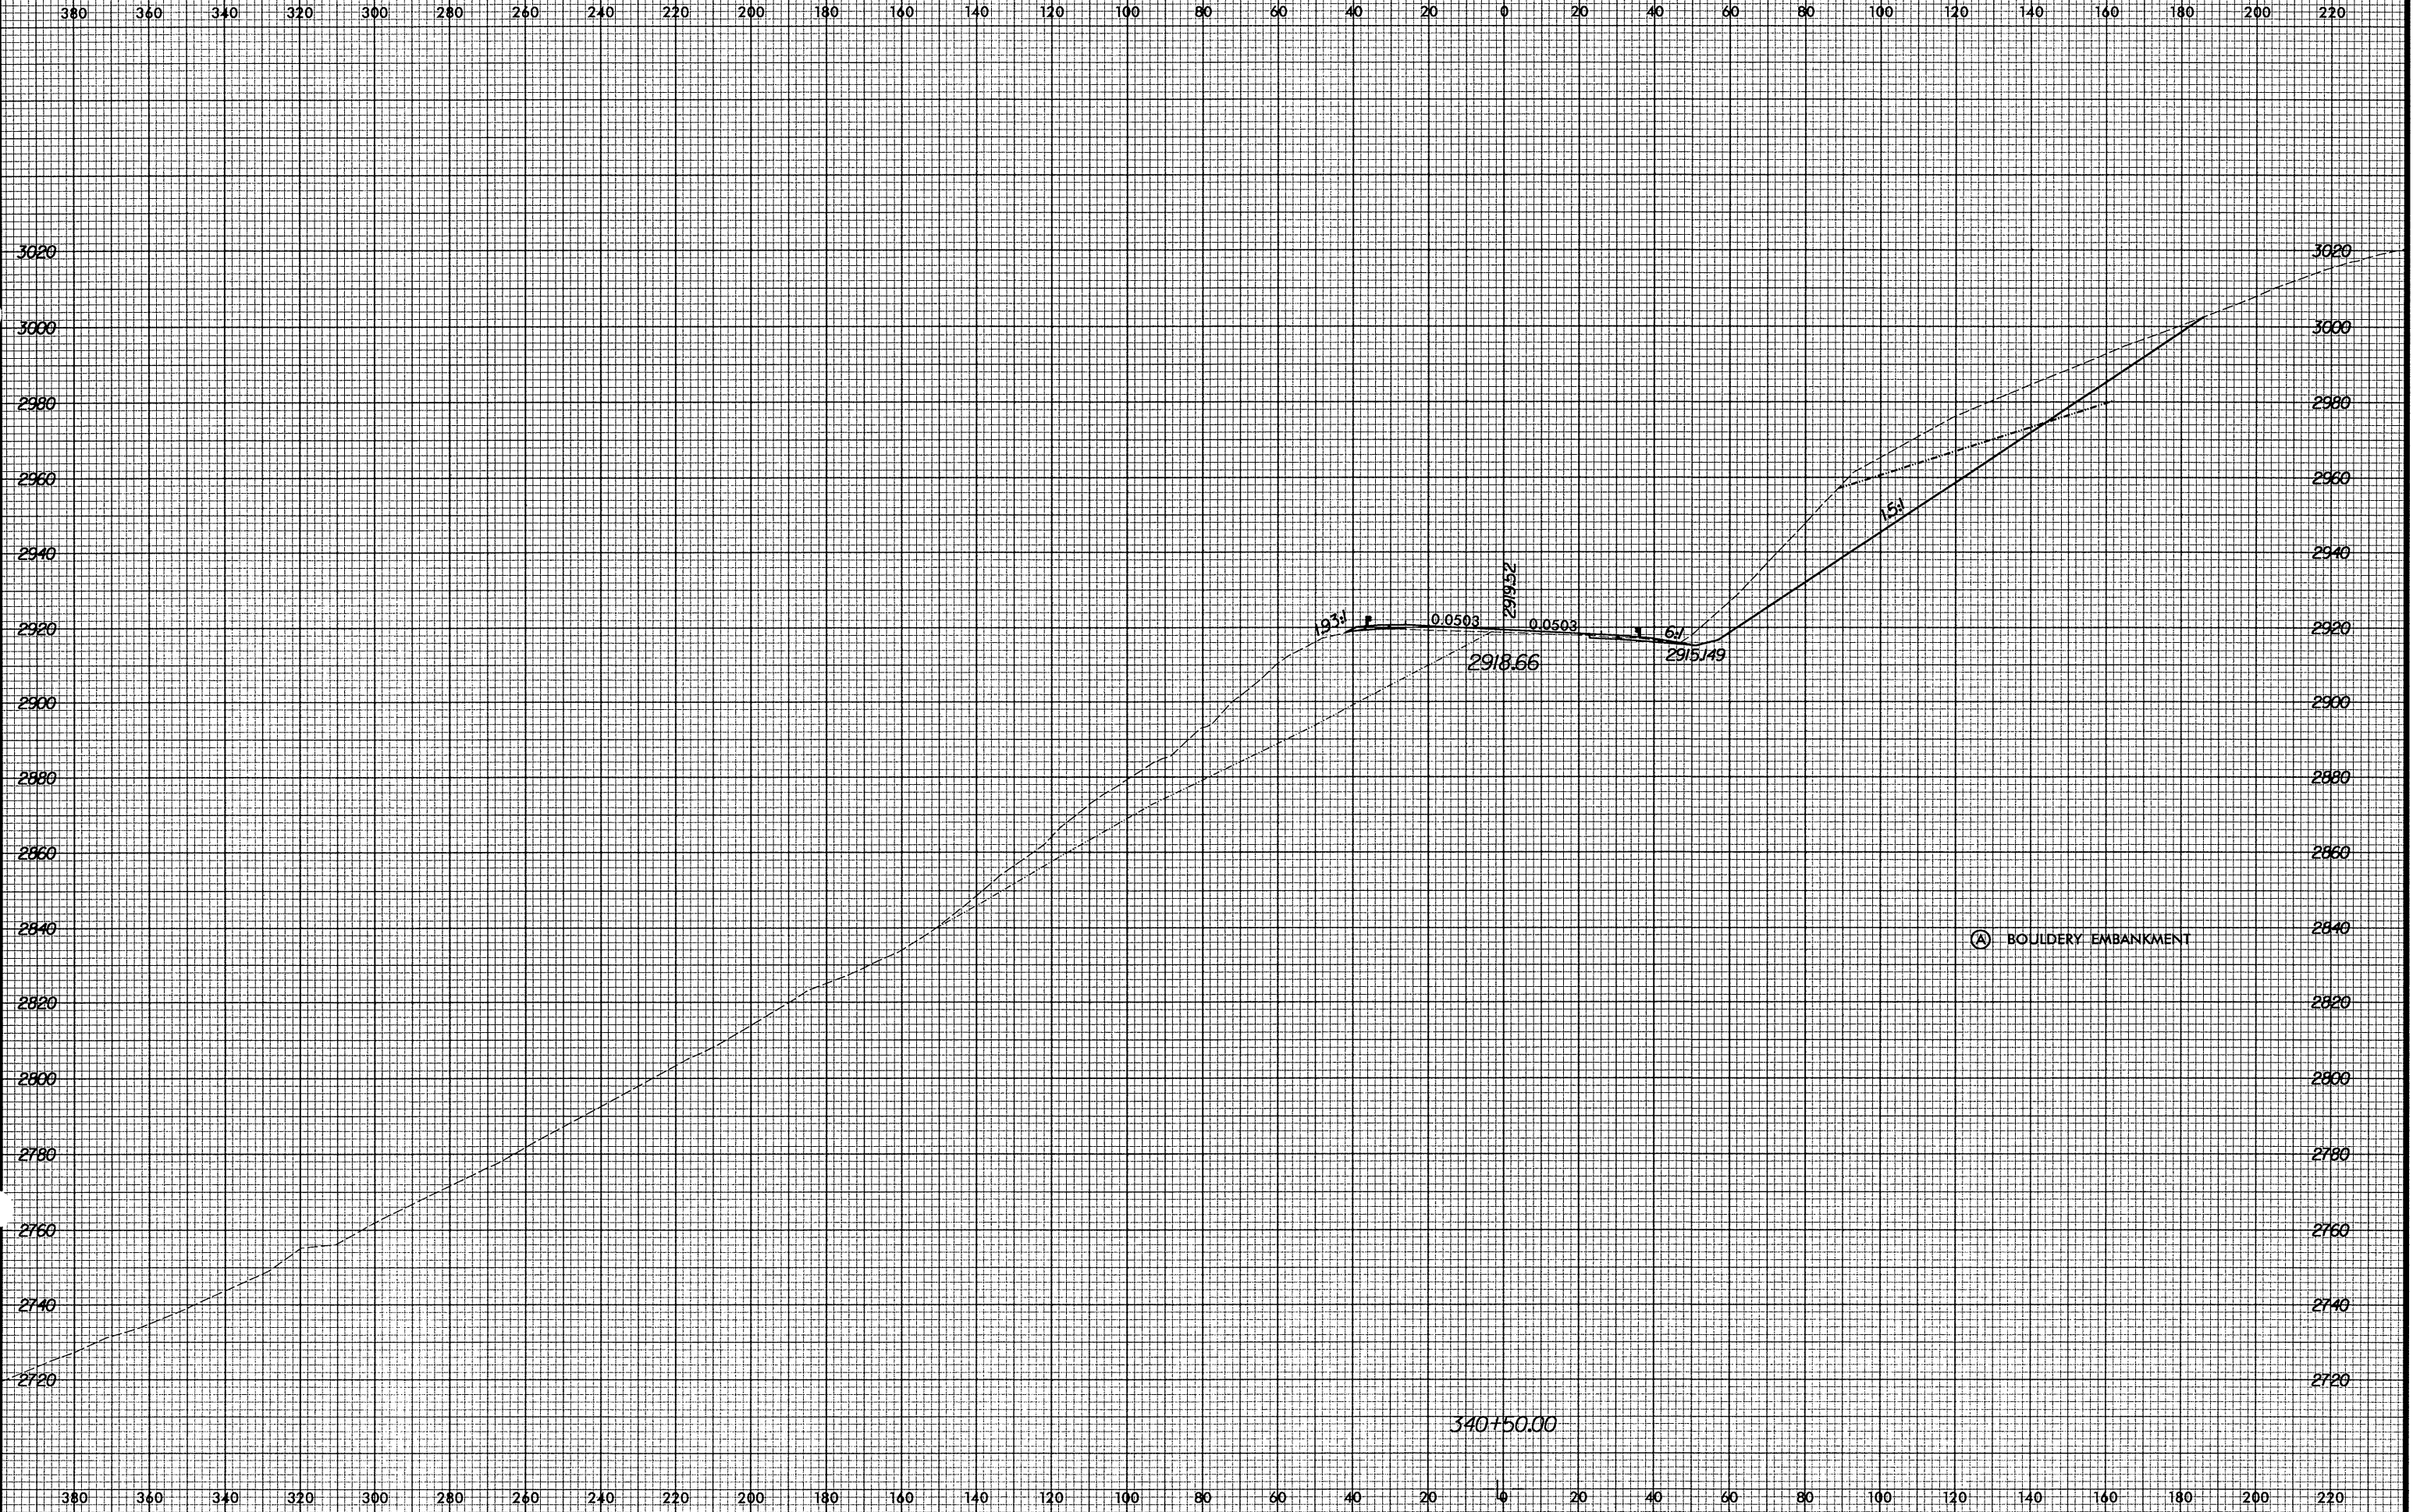

10/29/2004 9:17:05 AM R:\2237B\ase\3340035550.kpl

340+50.00

(A) BOULDERY EMBANKMENT