



8/23/99

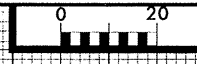

PROJ. REFERENCE NO.	SHEET NO.
R-2237B	X-460

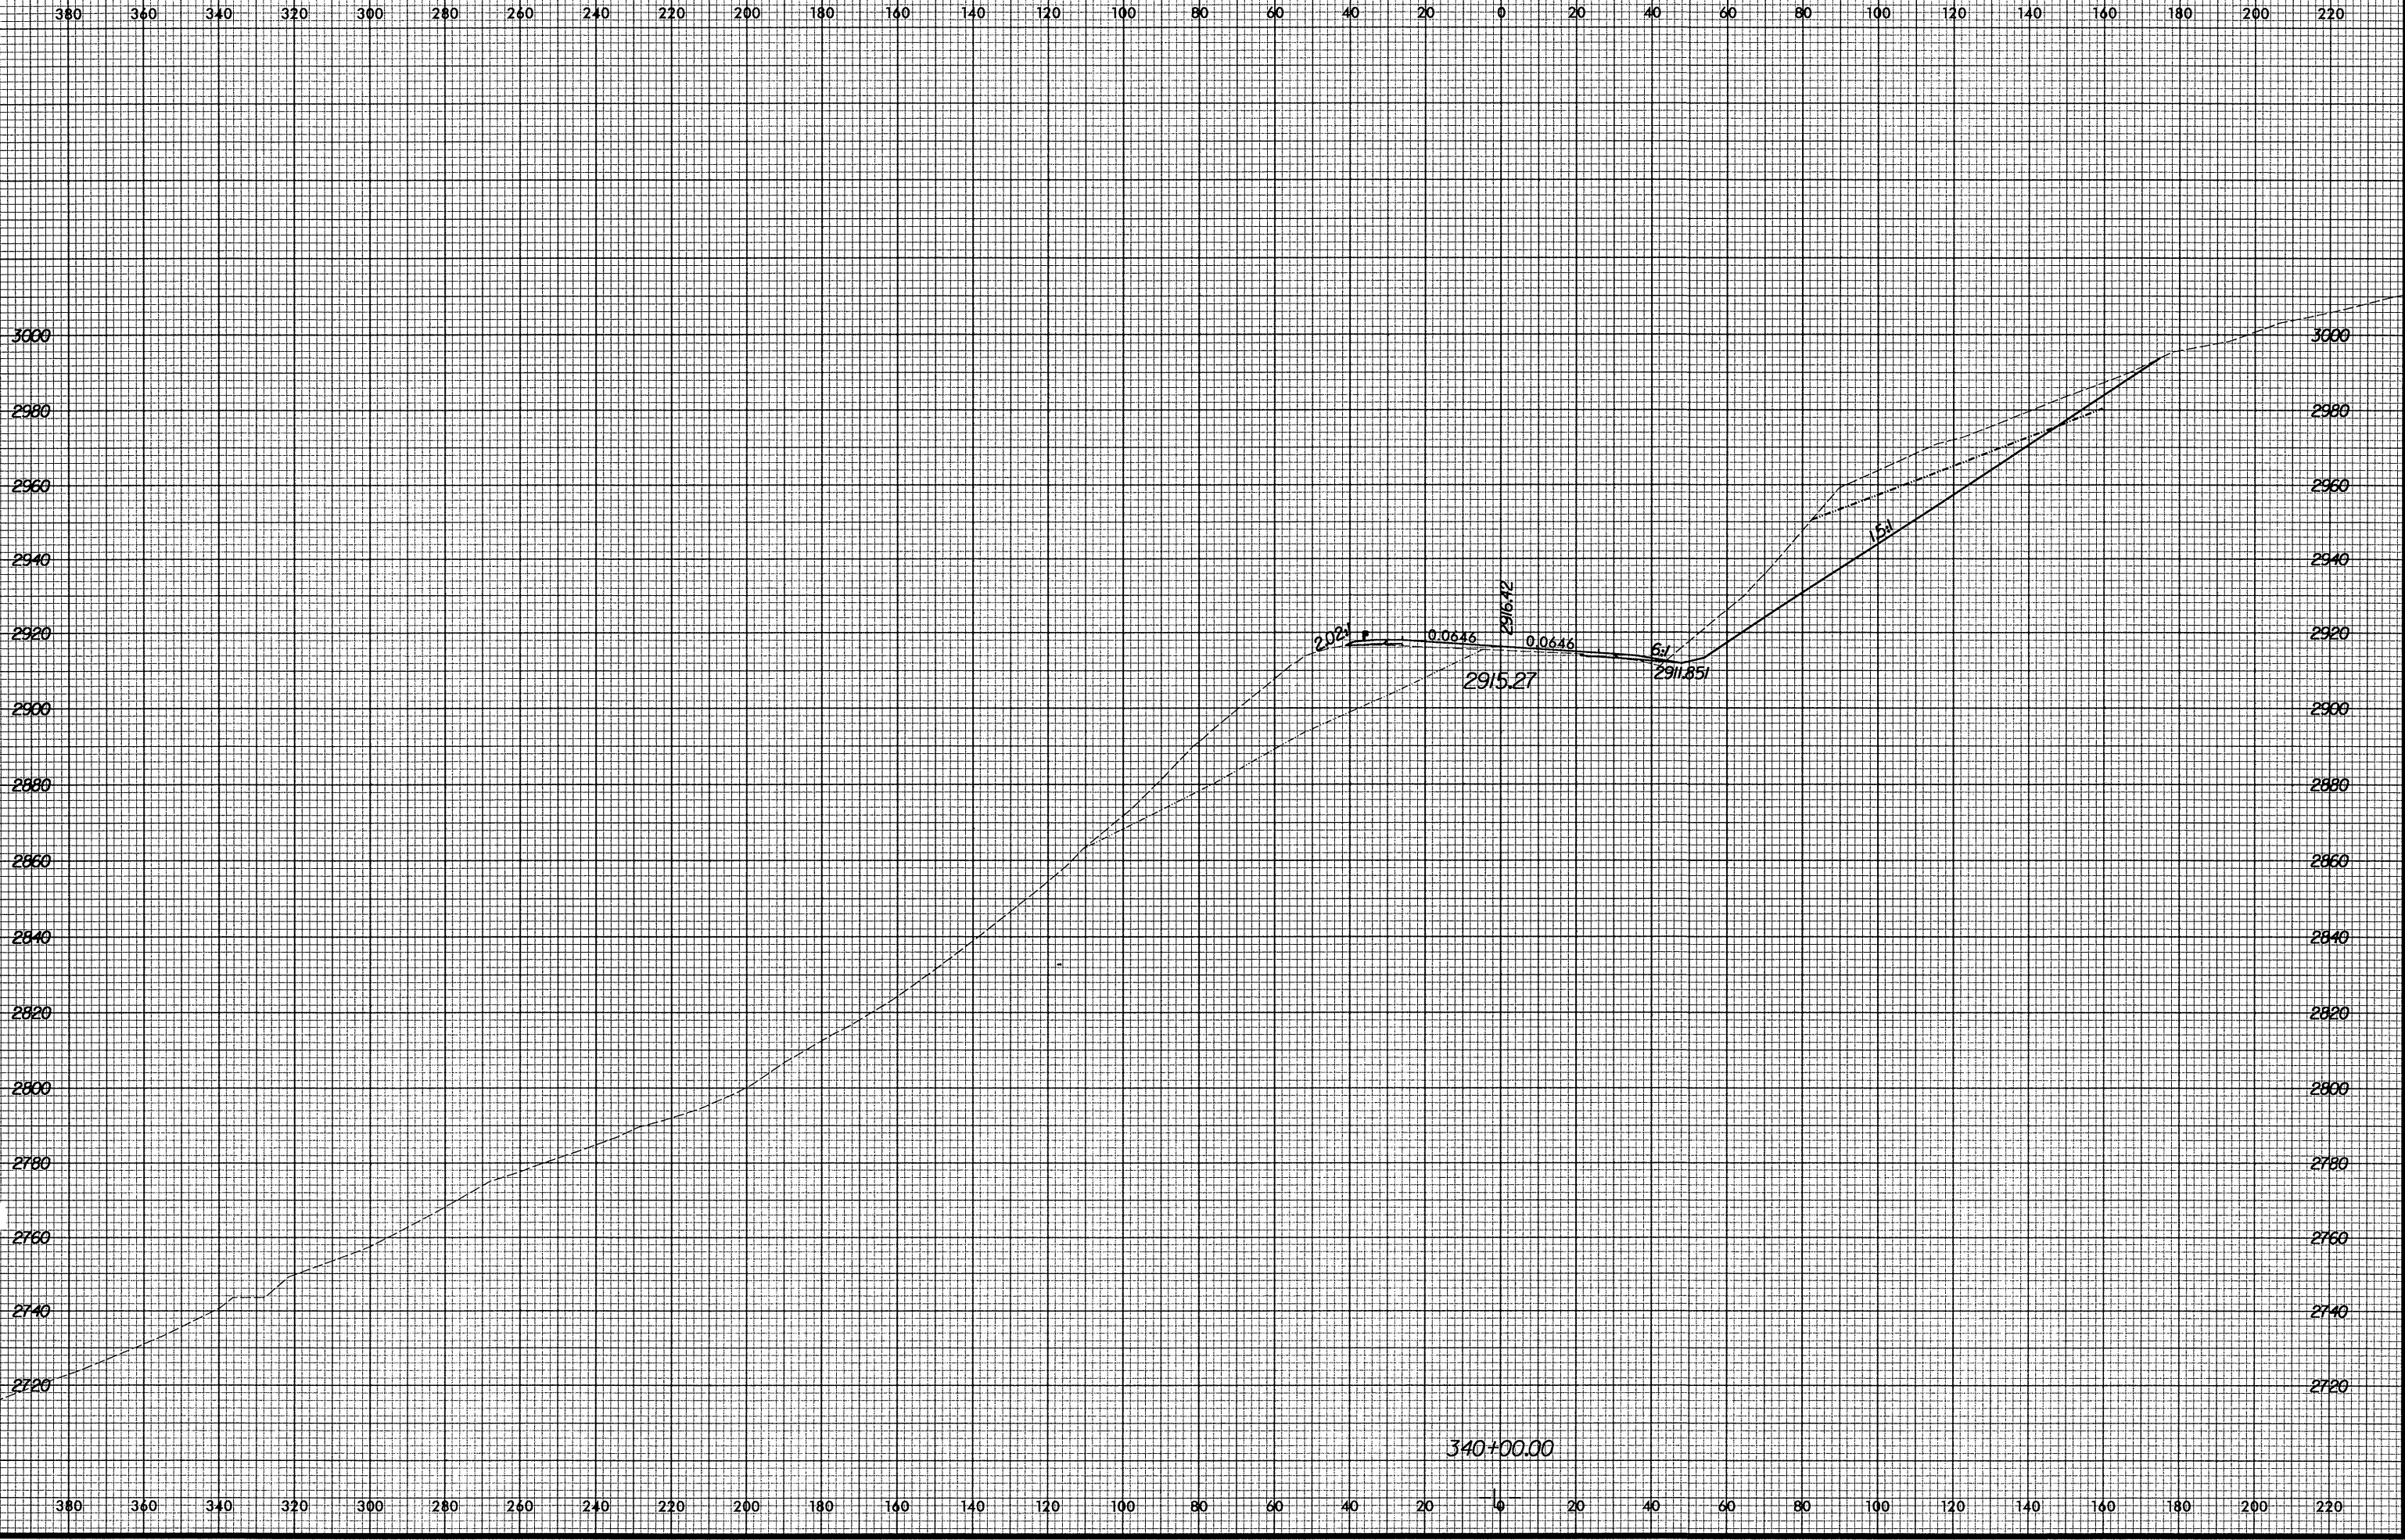

10/28/2004 9:17:05 AM
R:\R2237B\asc\3340035650.xpl