


8/23/99



PROJ. REFERENCE NO. R-2237B SHEET NO. X-458

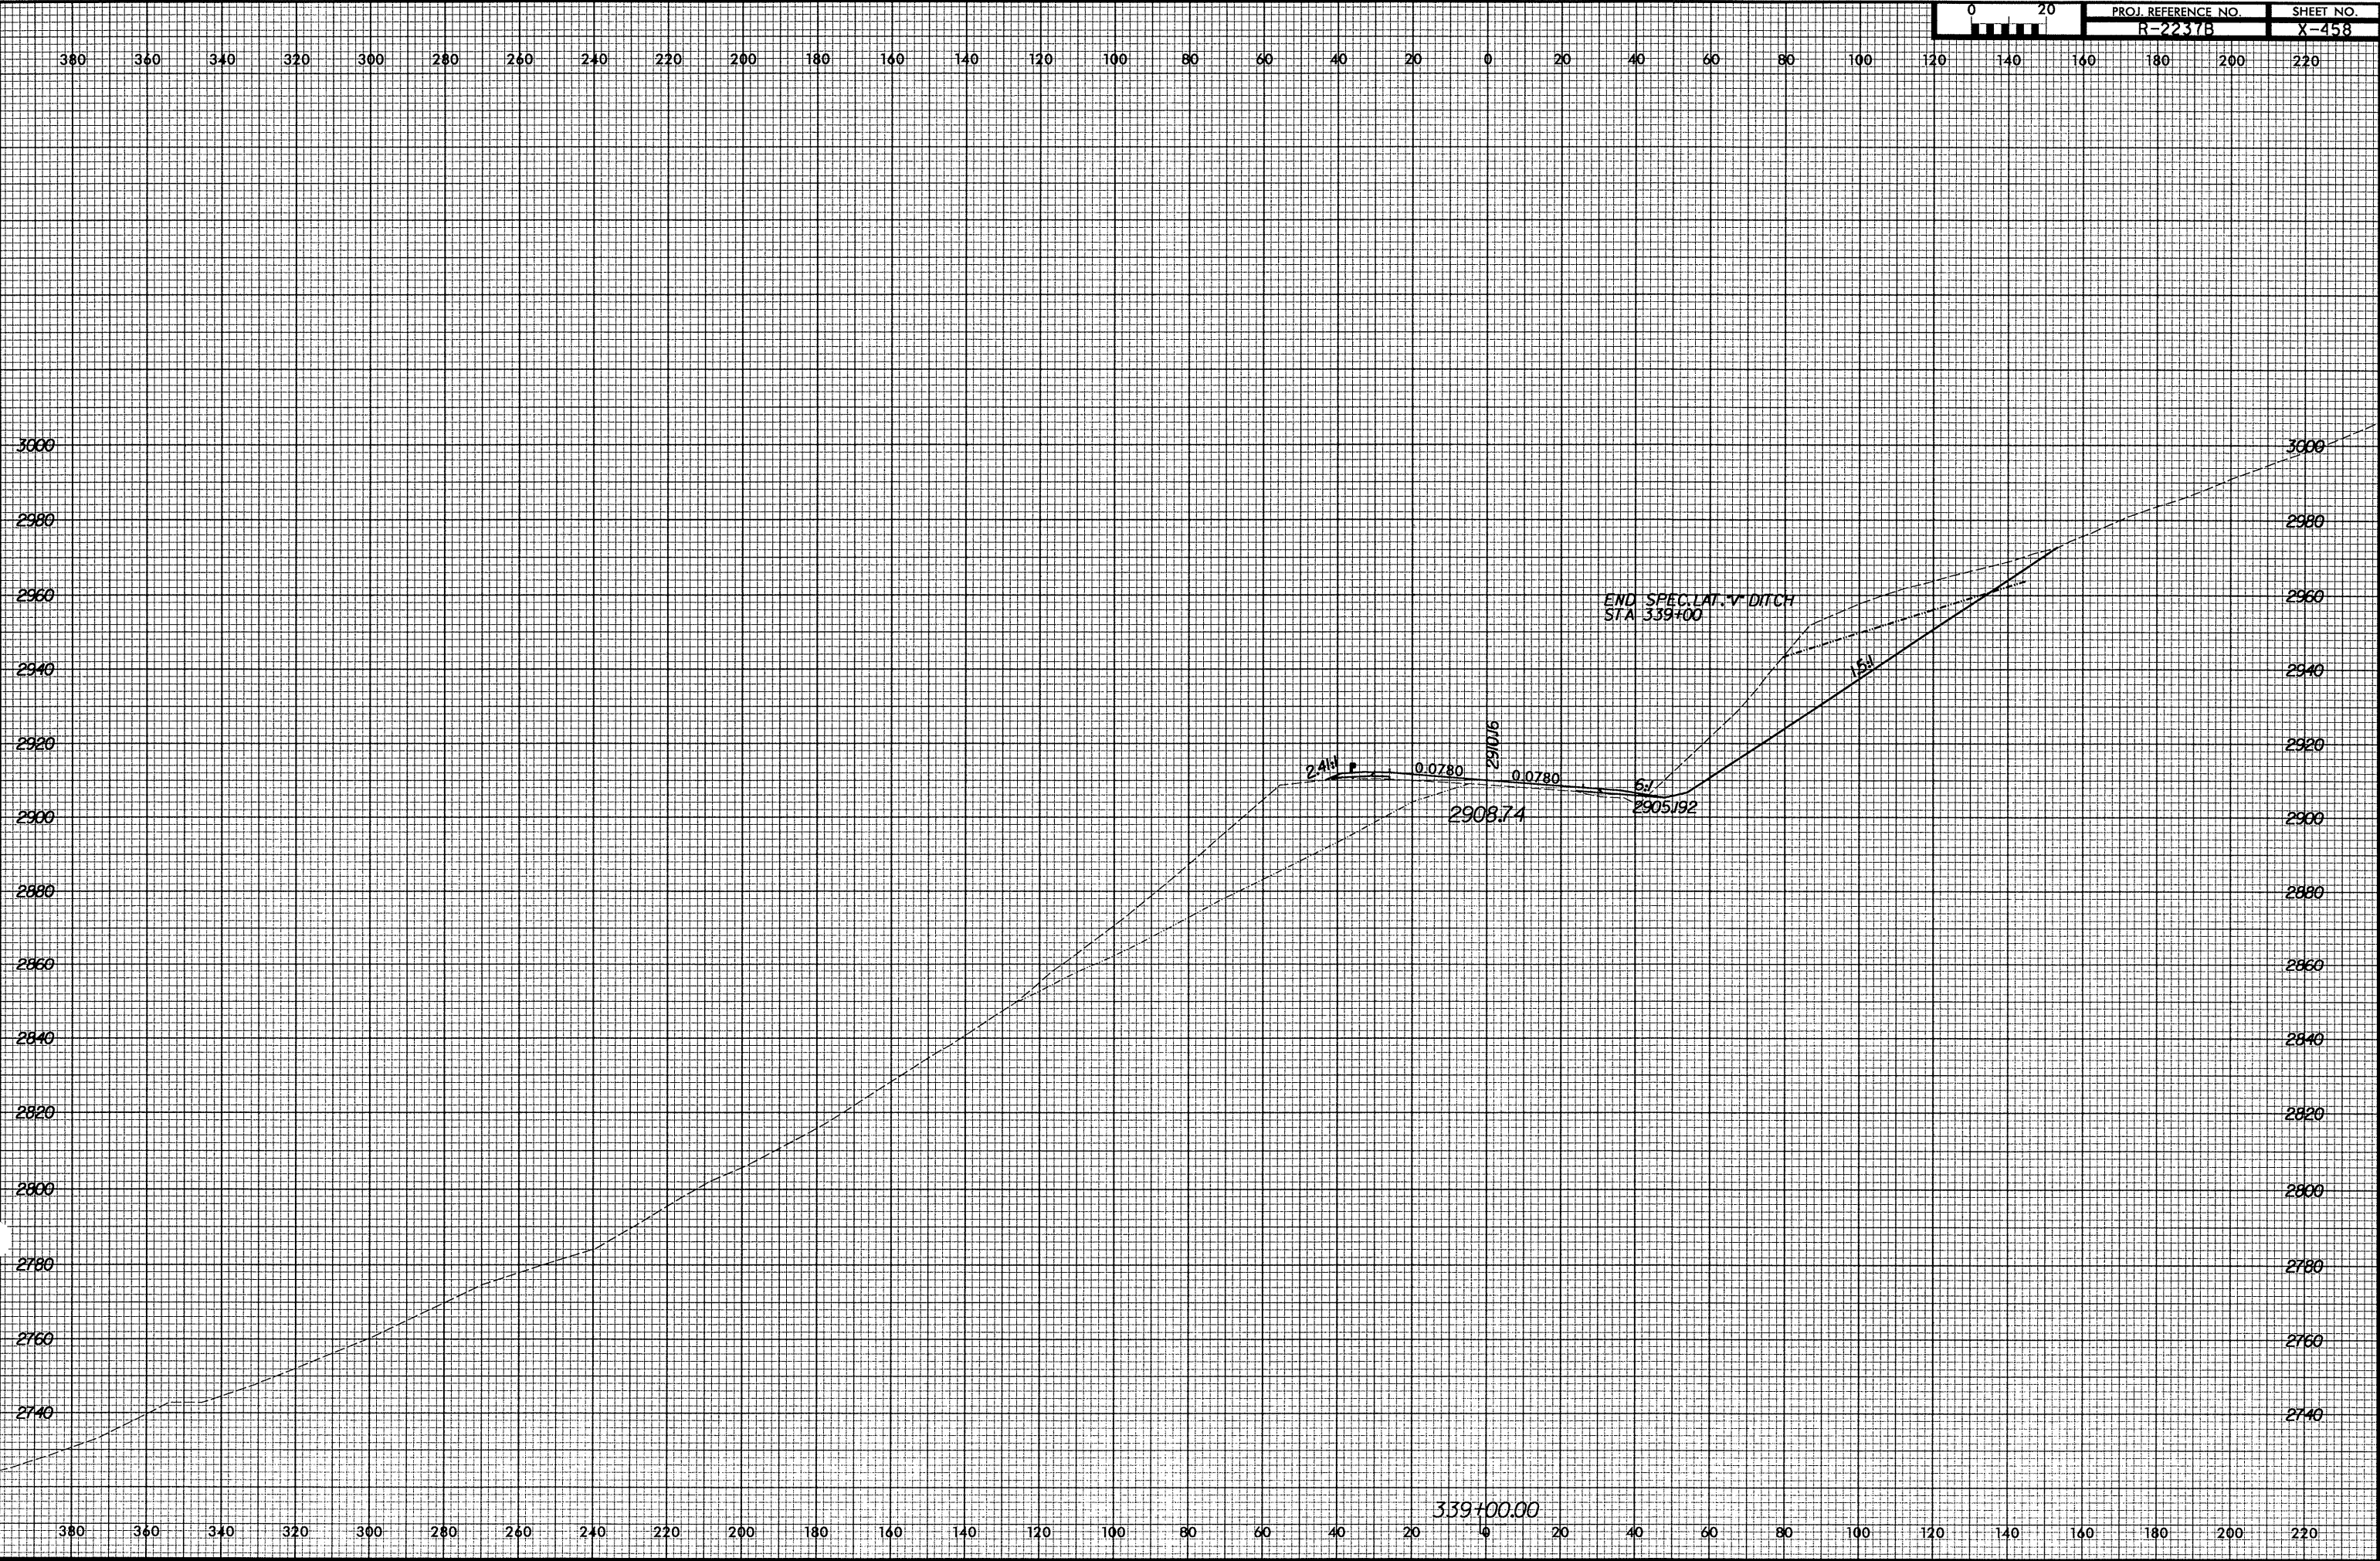

10/29/2004 9:16:03 AM  
R:\R2237B\3340035550.pl

339+00.00