


8/23/99

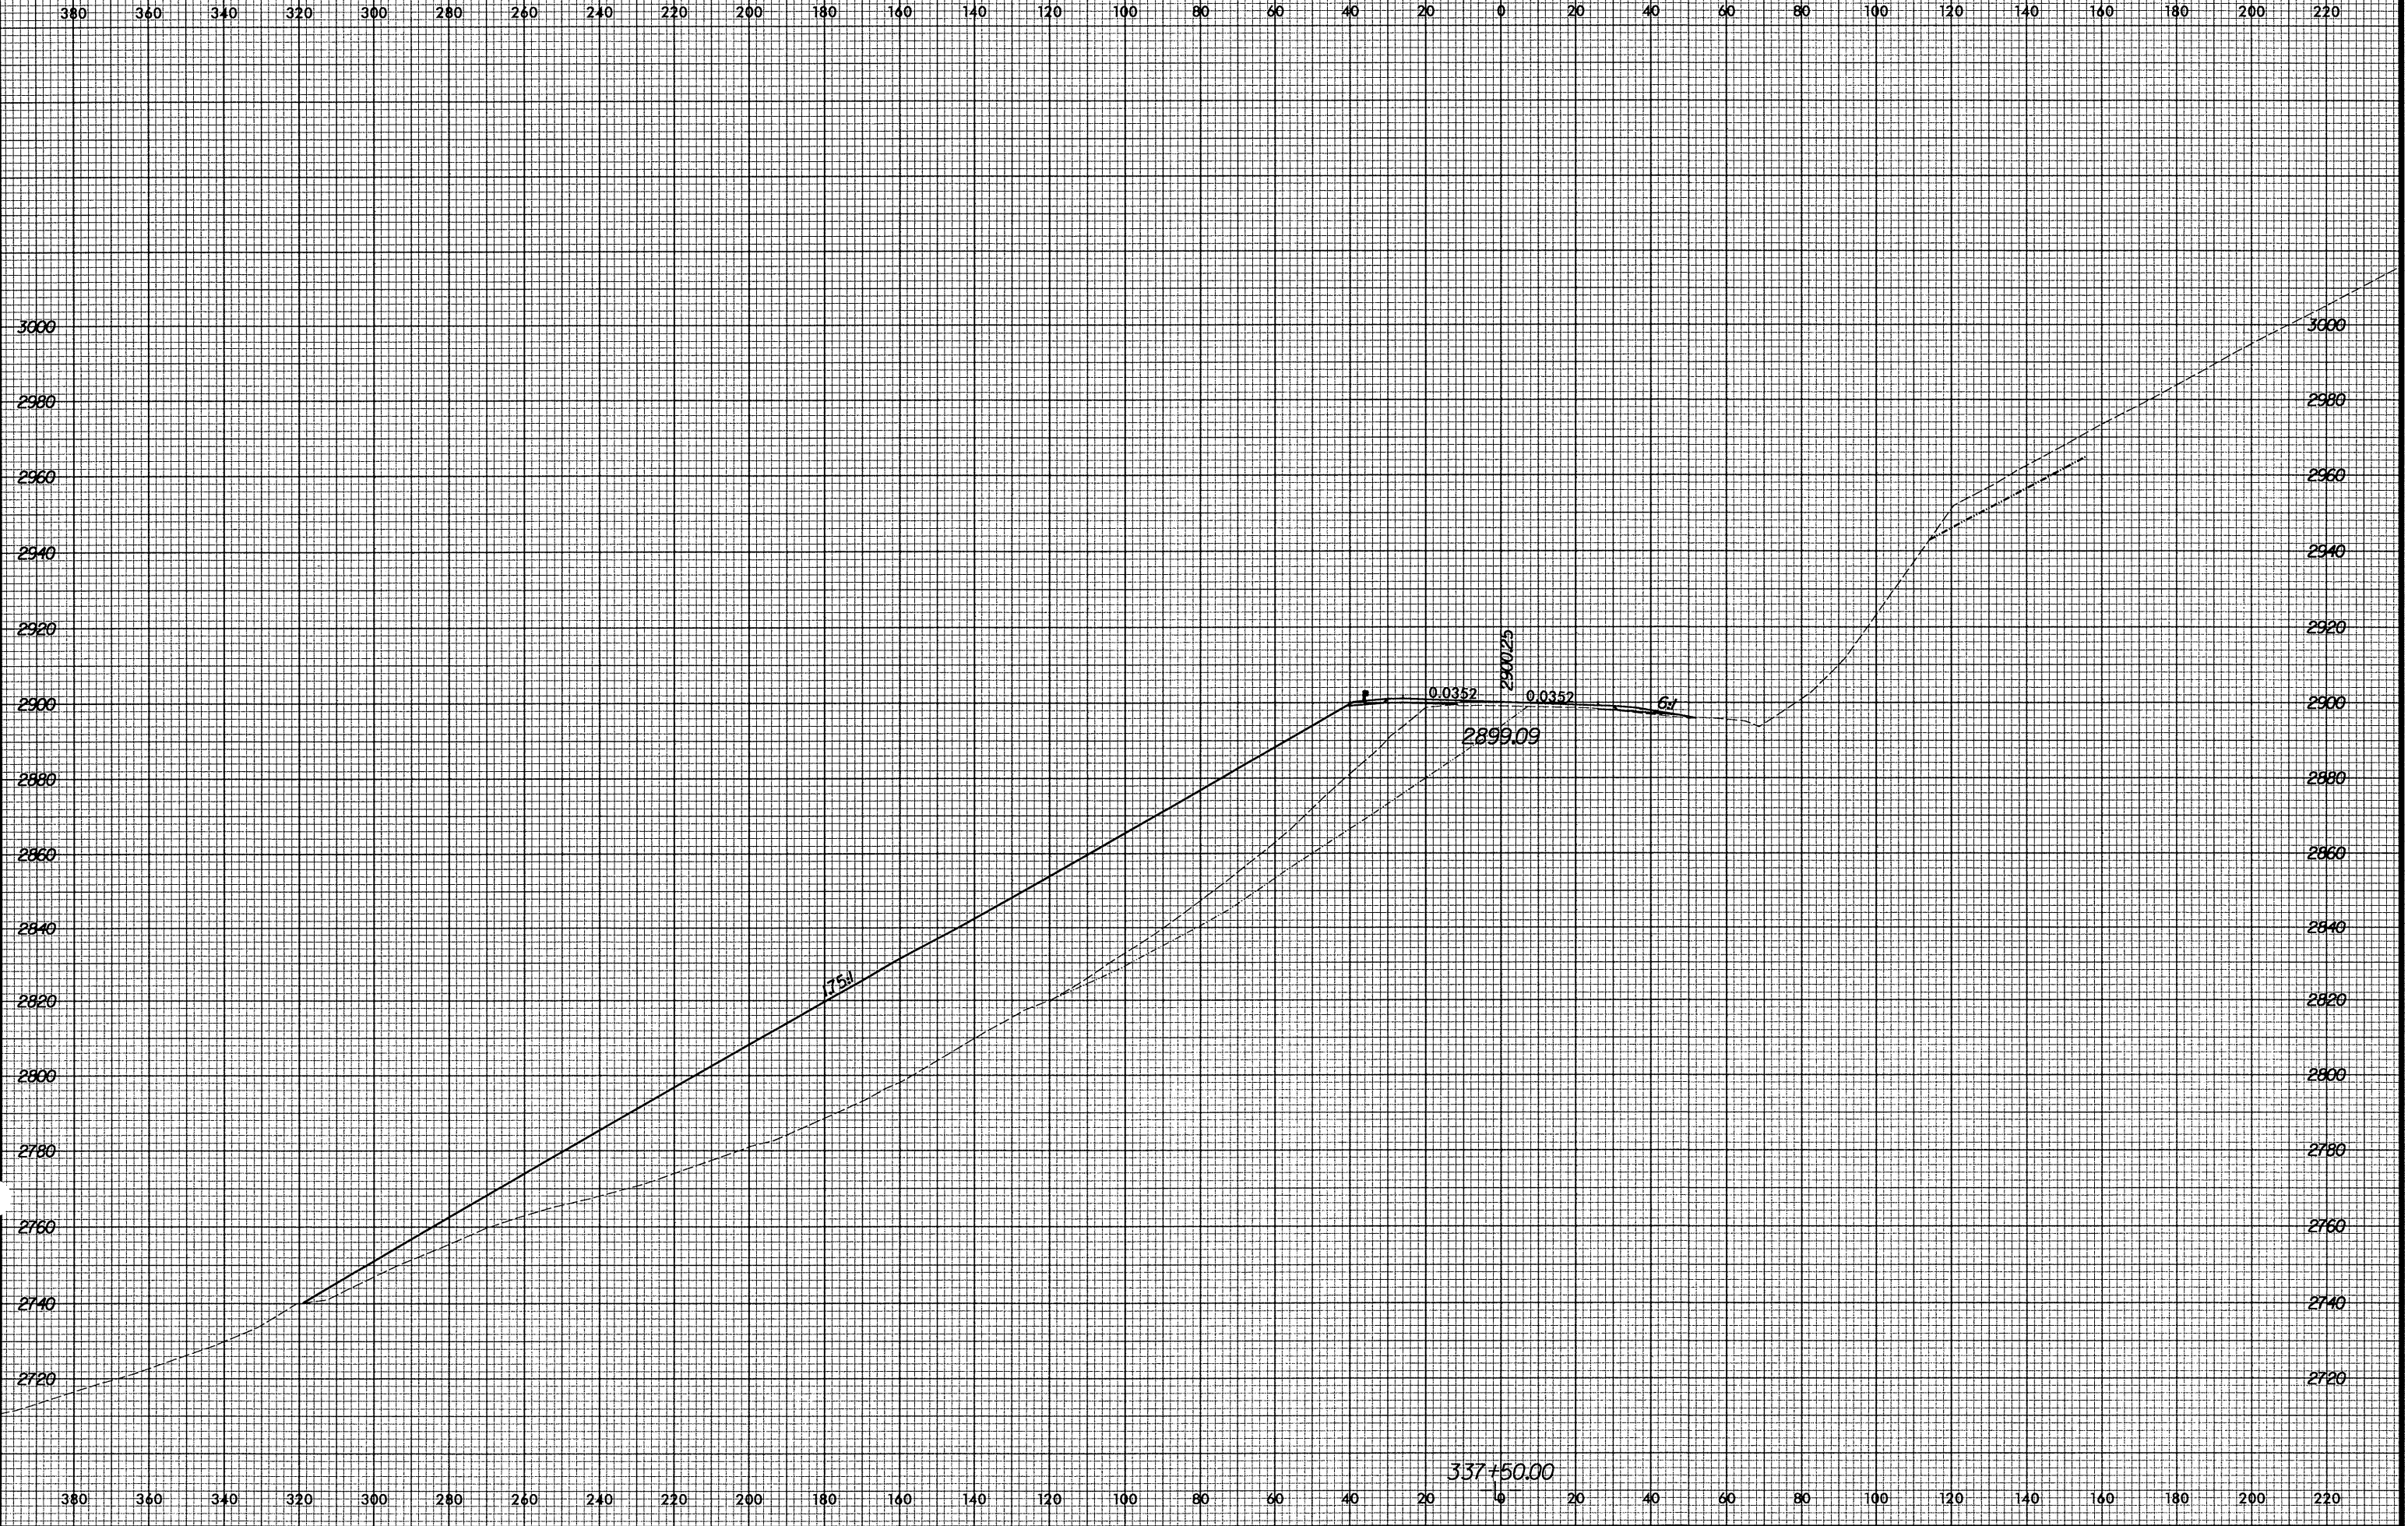

10/29/2004 9:17:55 AM R:\R2237B\334003650.dwg