


8/23/99



PROJ. REFERENCE NO.  
R-2237B

SHEET NO.  
X-452

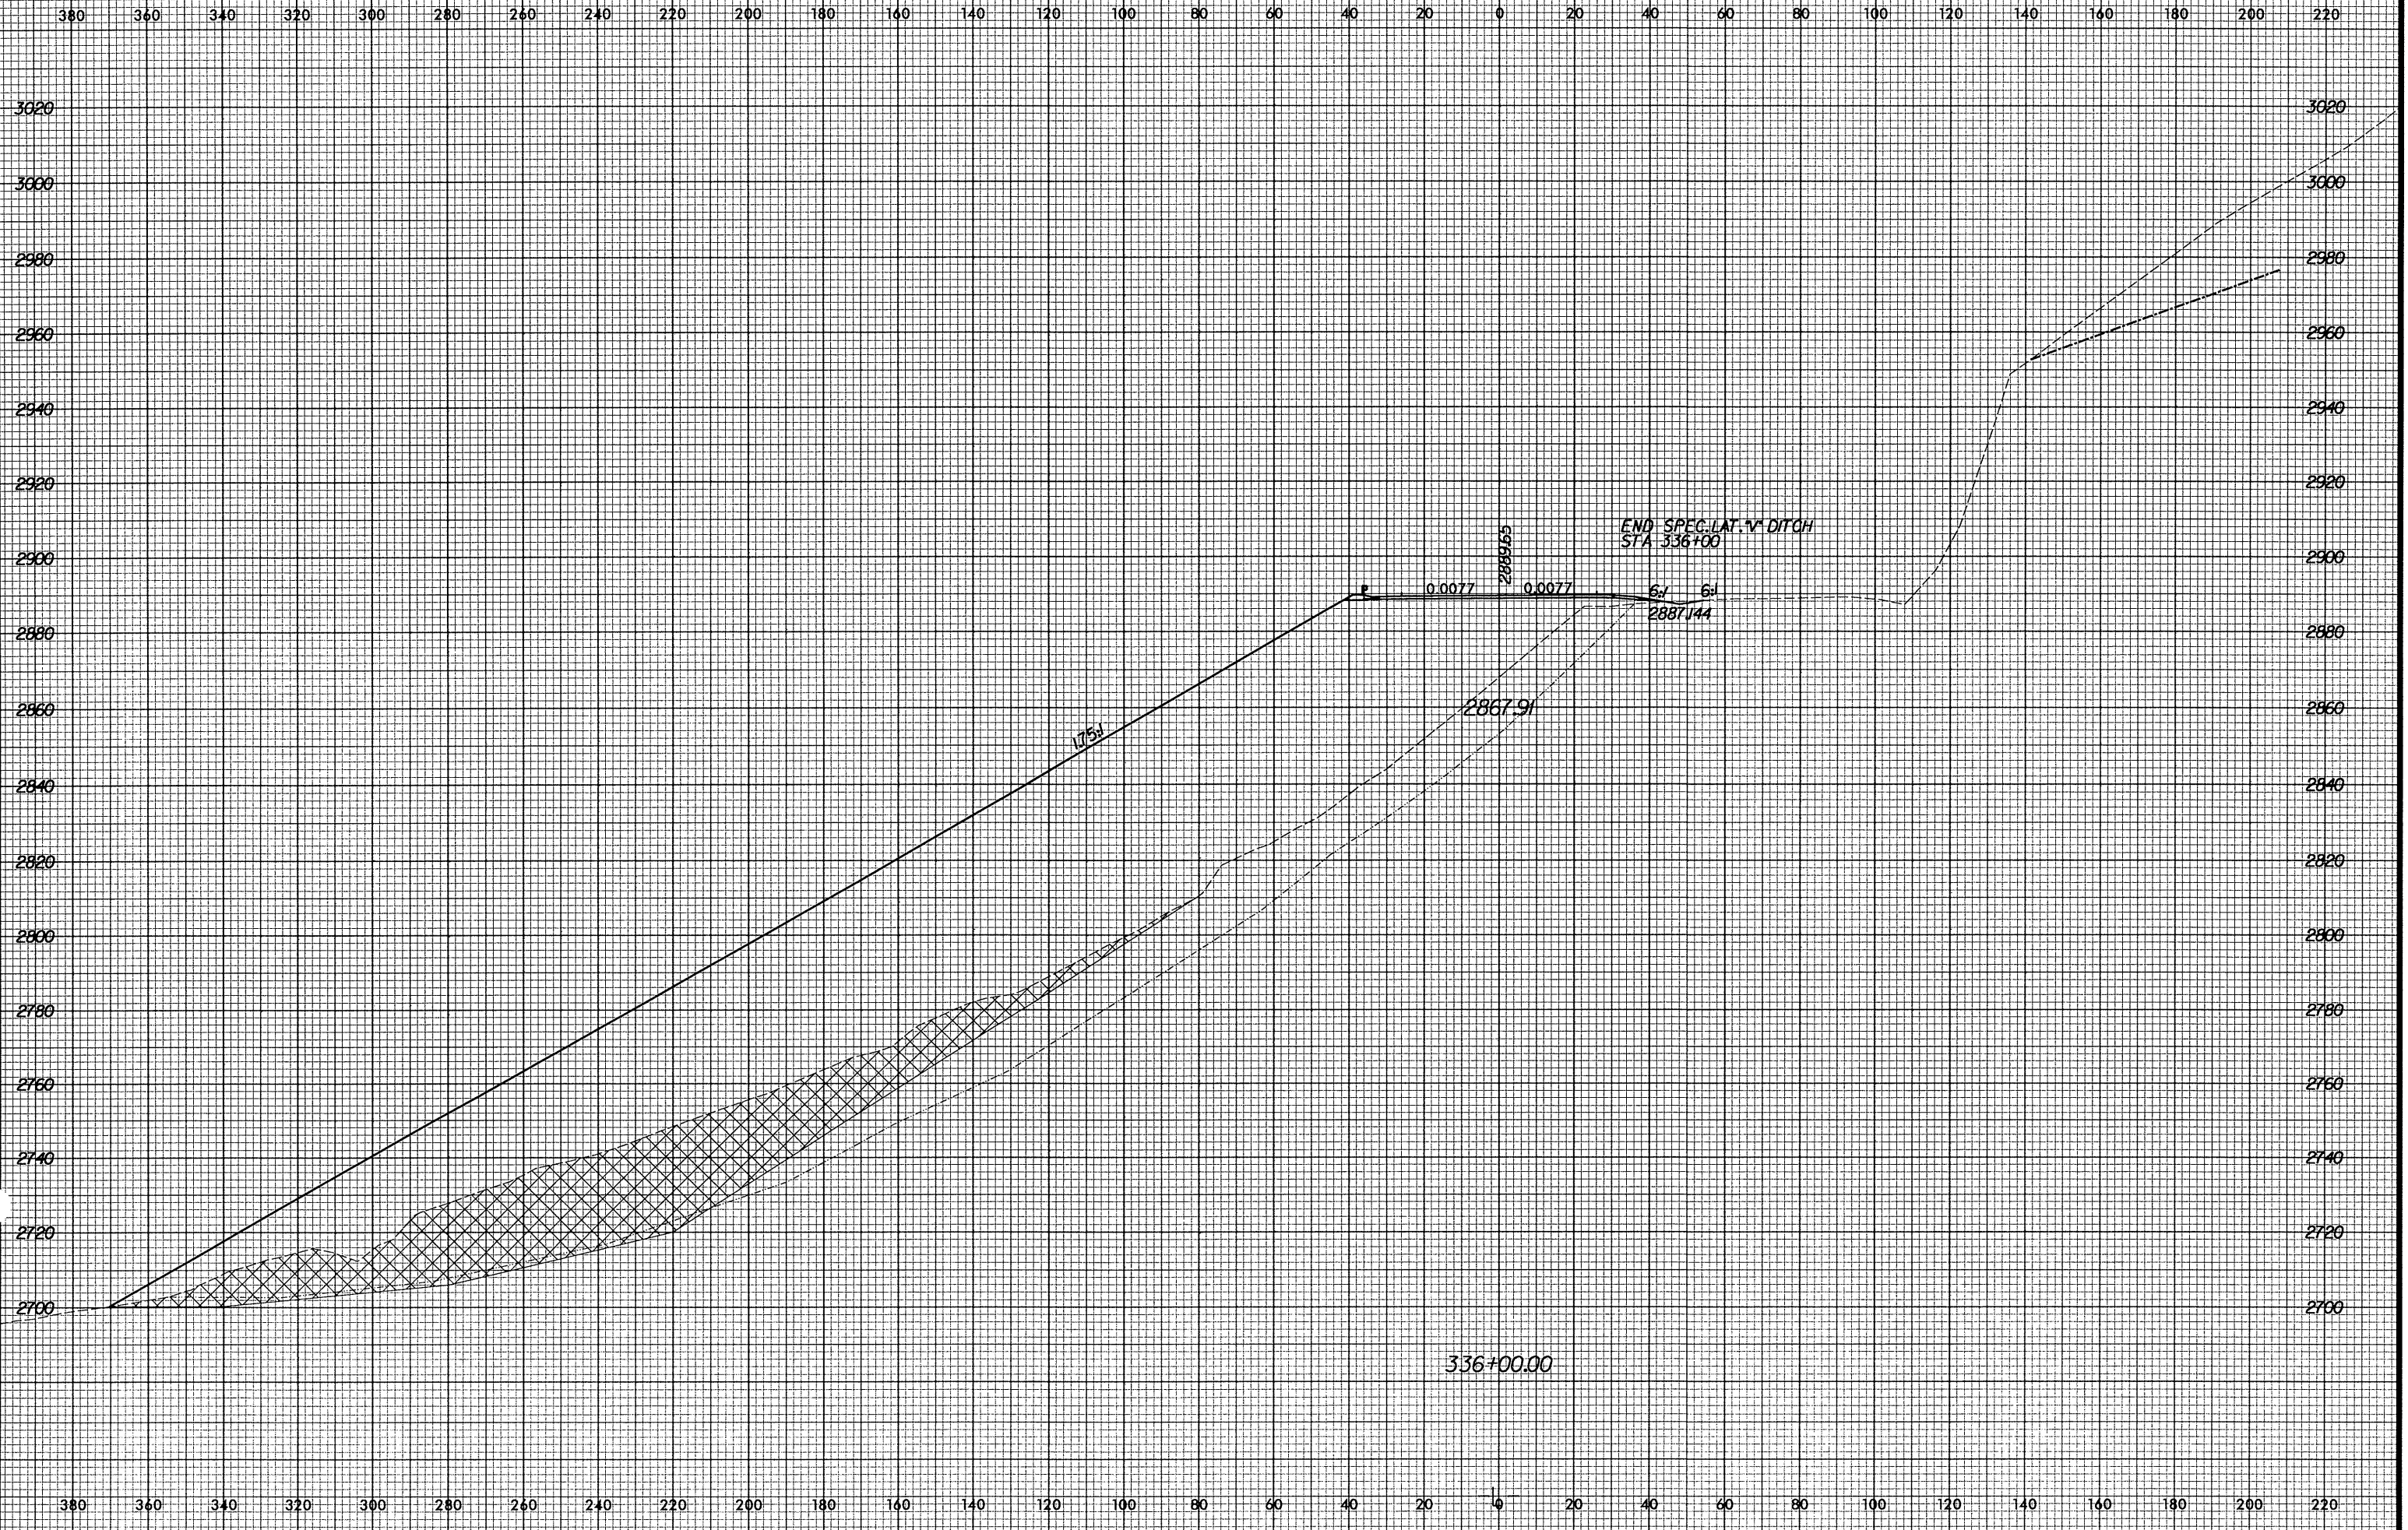

10/23/2004 9:17:05 AM  
R:\2237B\XSG\334033650.xpl