


8/23/99



PROJ. REFERENCE NO.
R-2237B

SHEET NO.
X-451

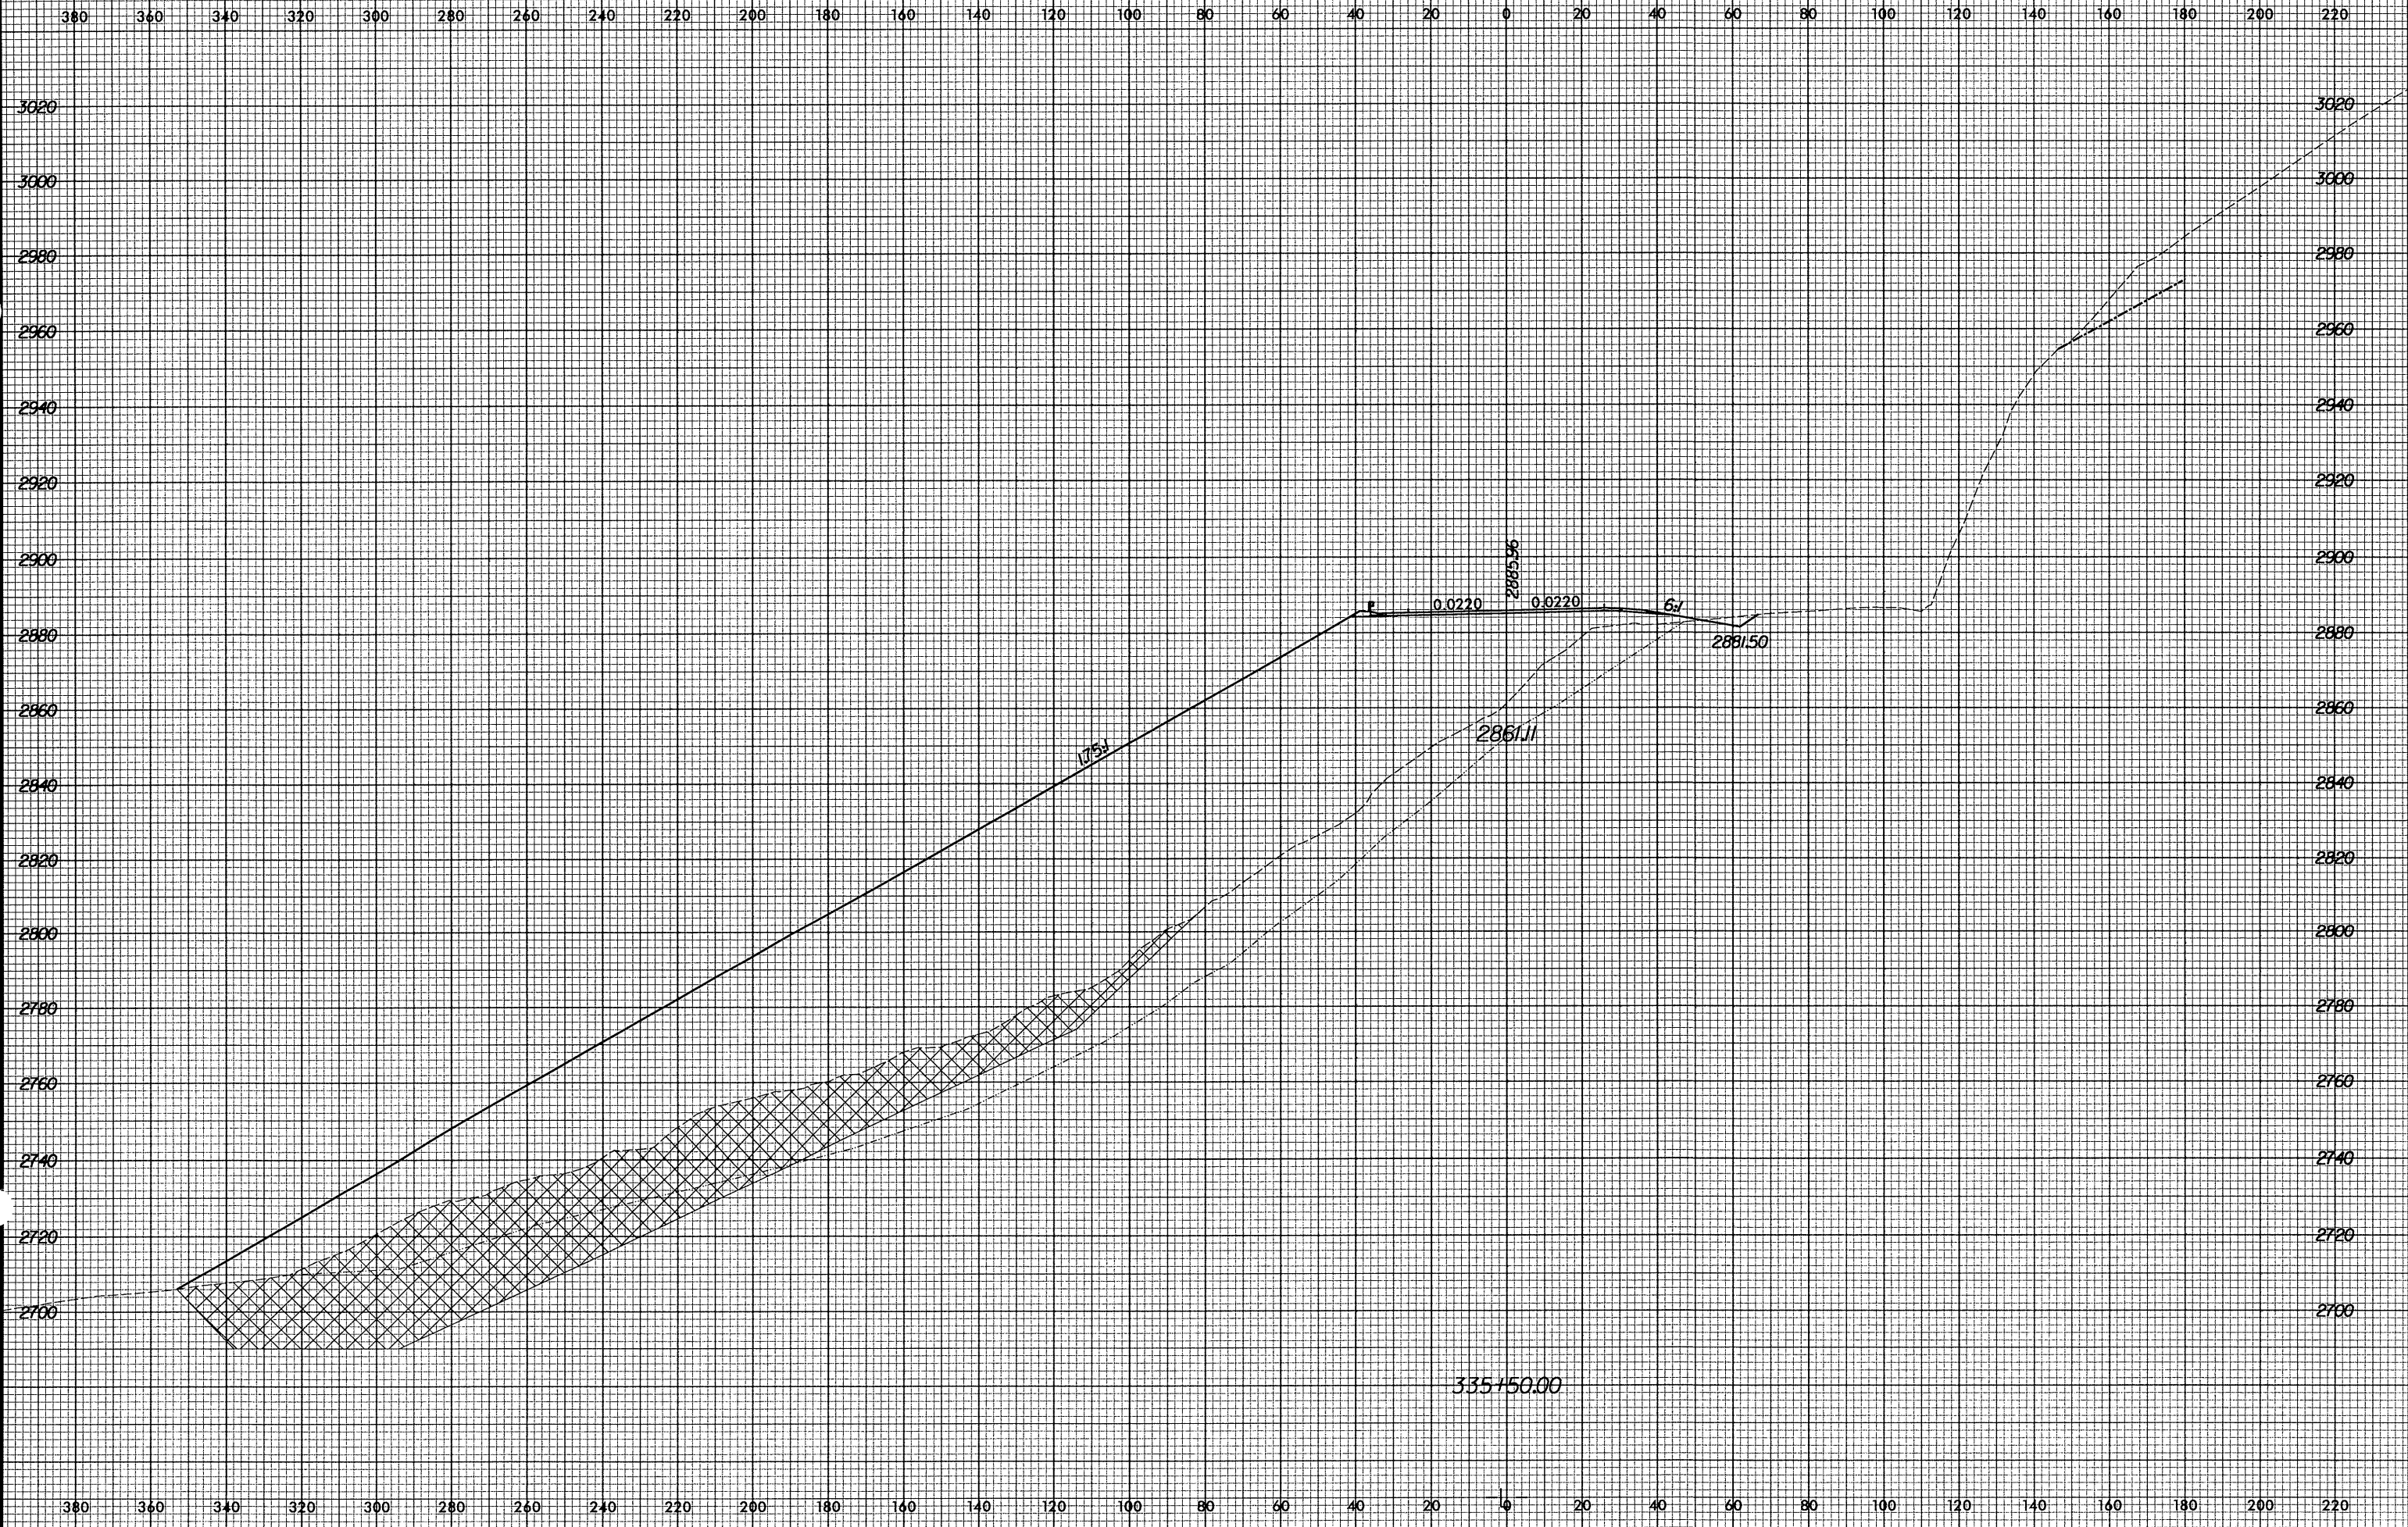

10/29/2004 9:17:05 AM R:\2237B\3340035650.xpl