


8/23/99

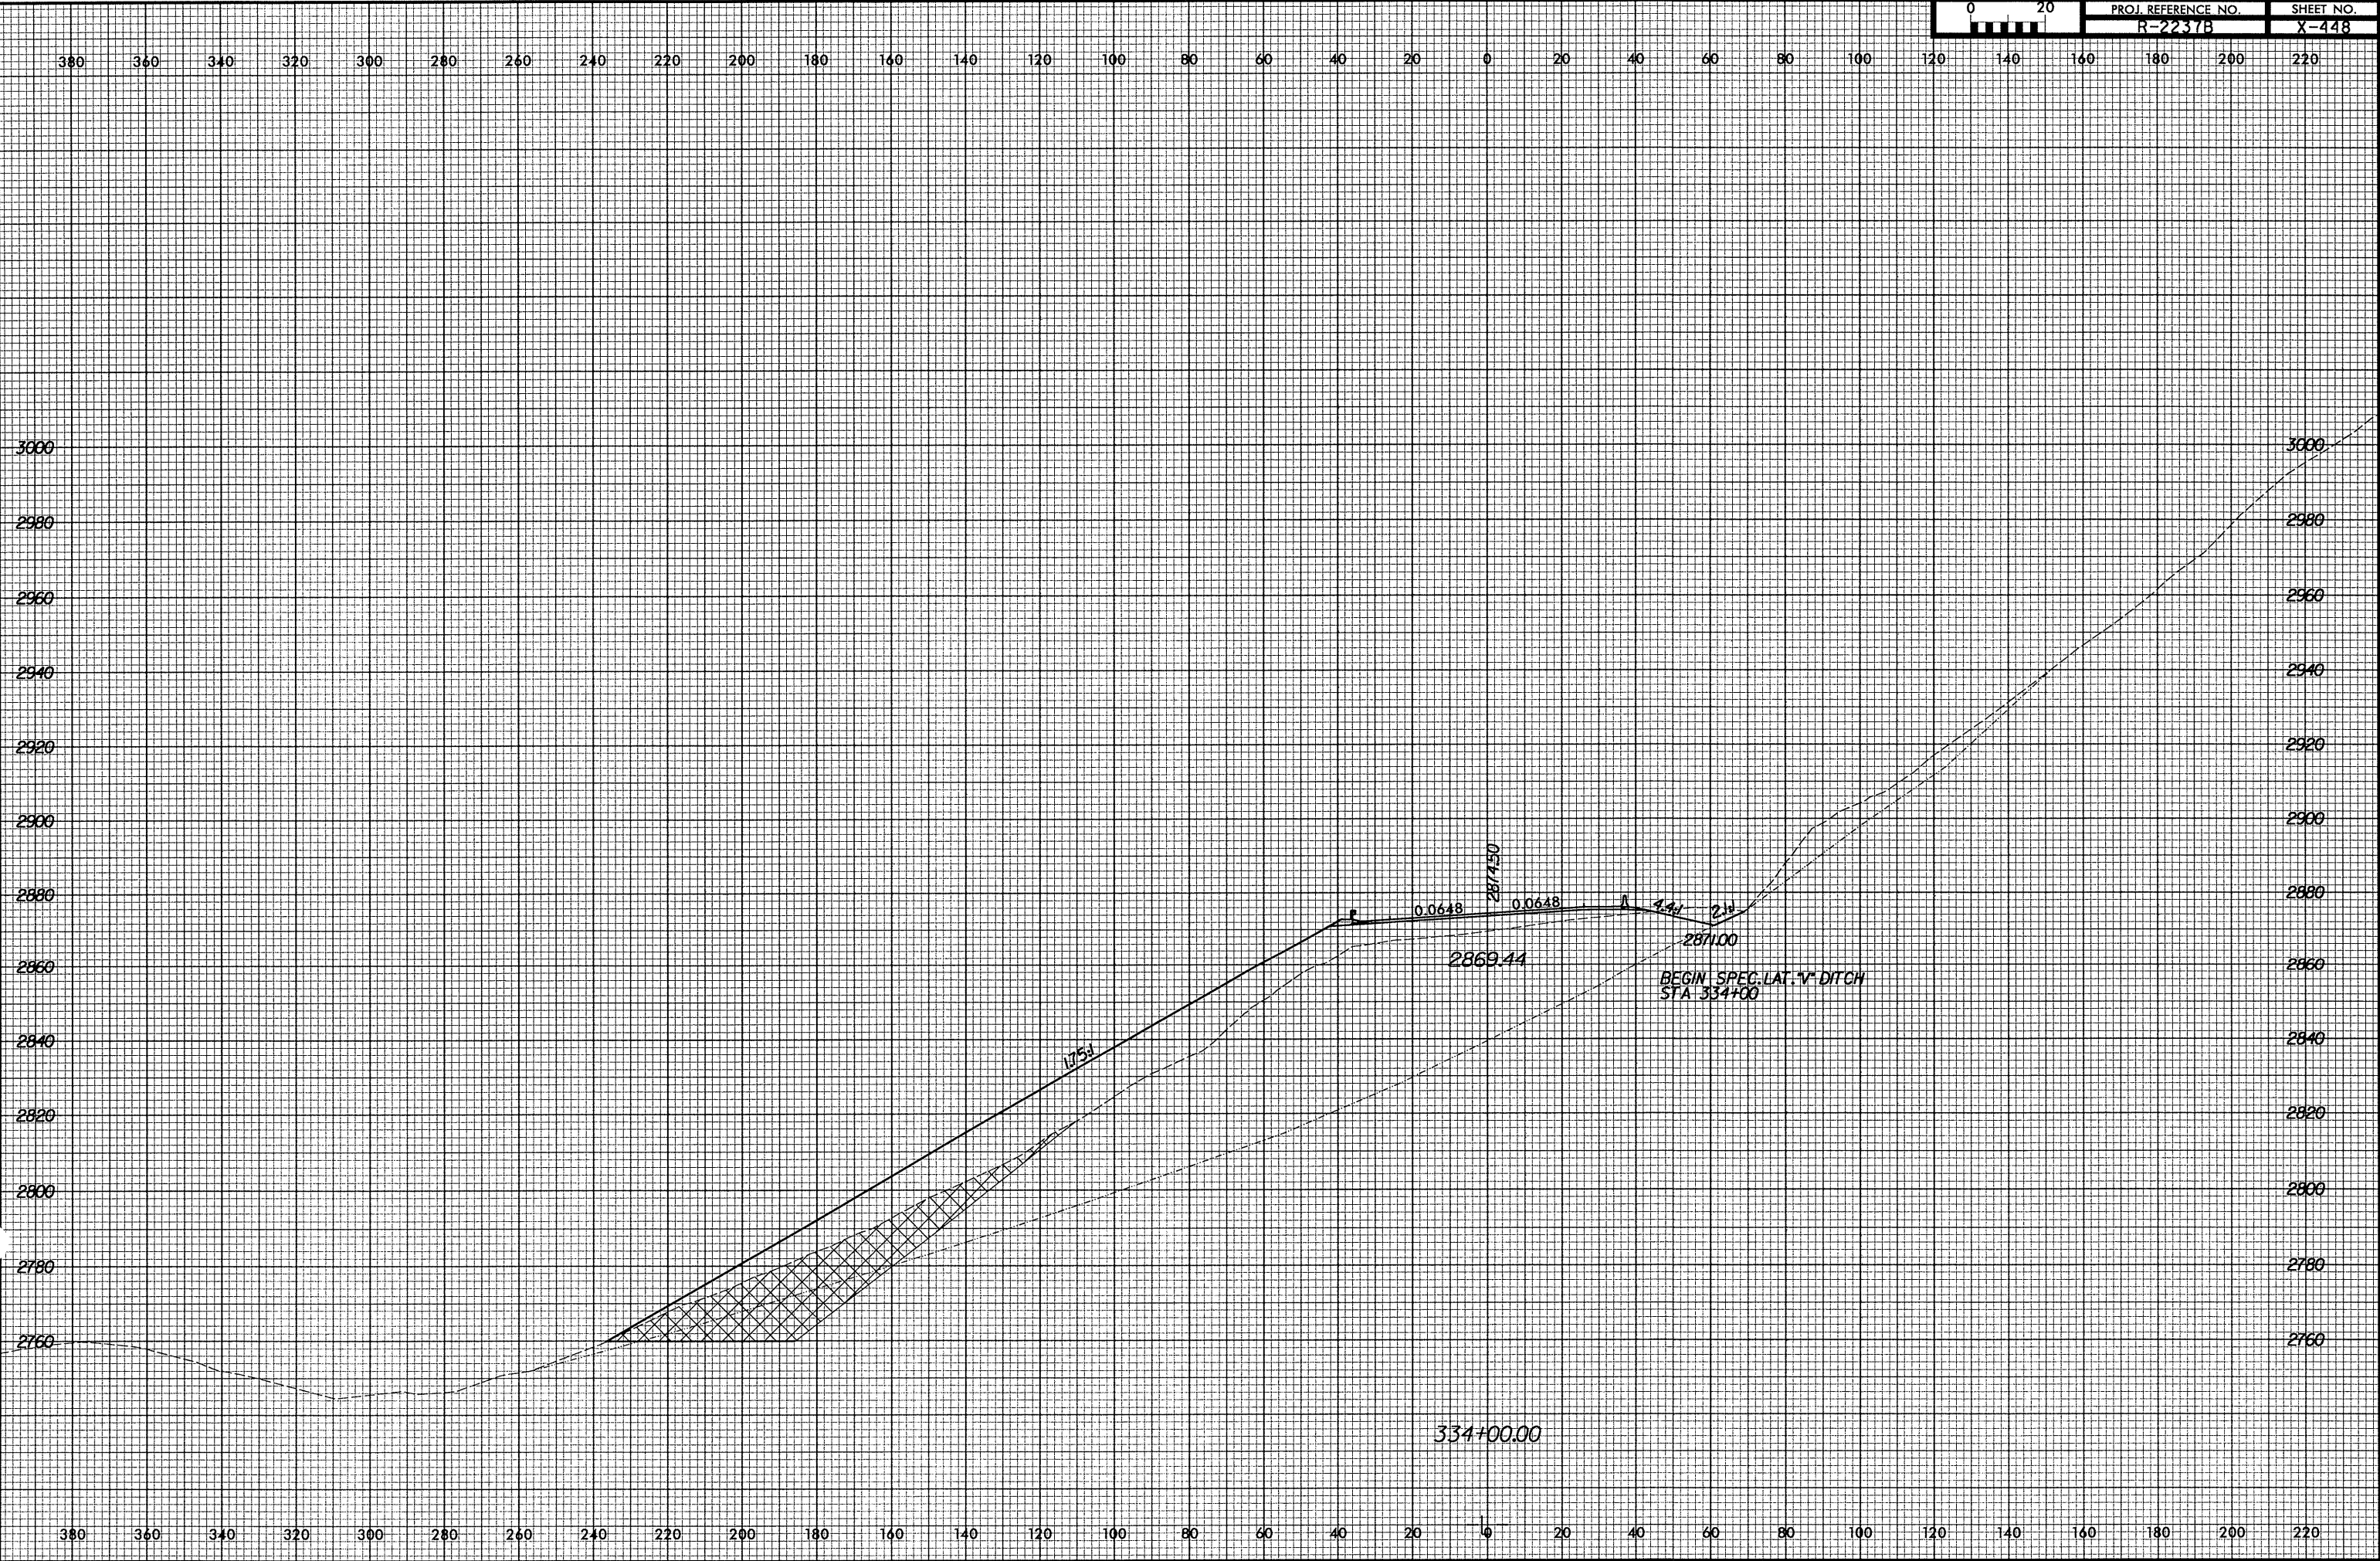

10/29/2004 9:17:58 AM C:\PROJECTS\334\3340035650.dwg