


8/23/99

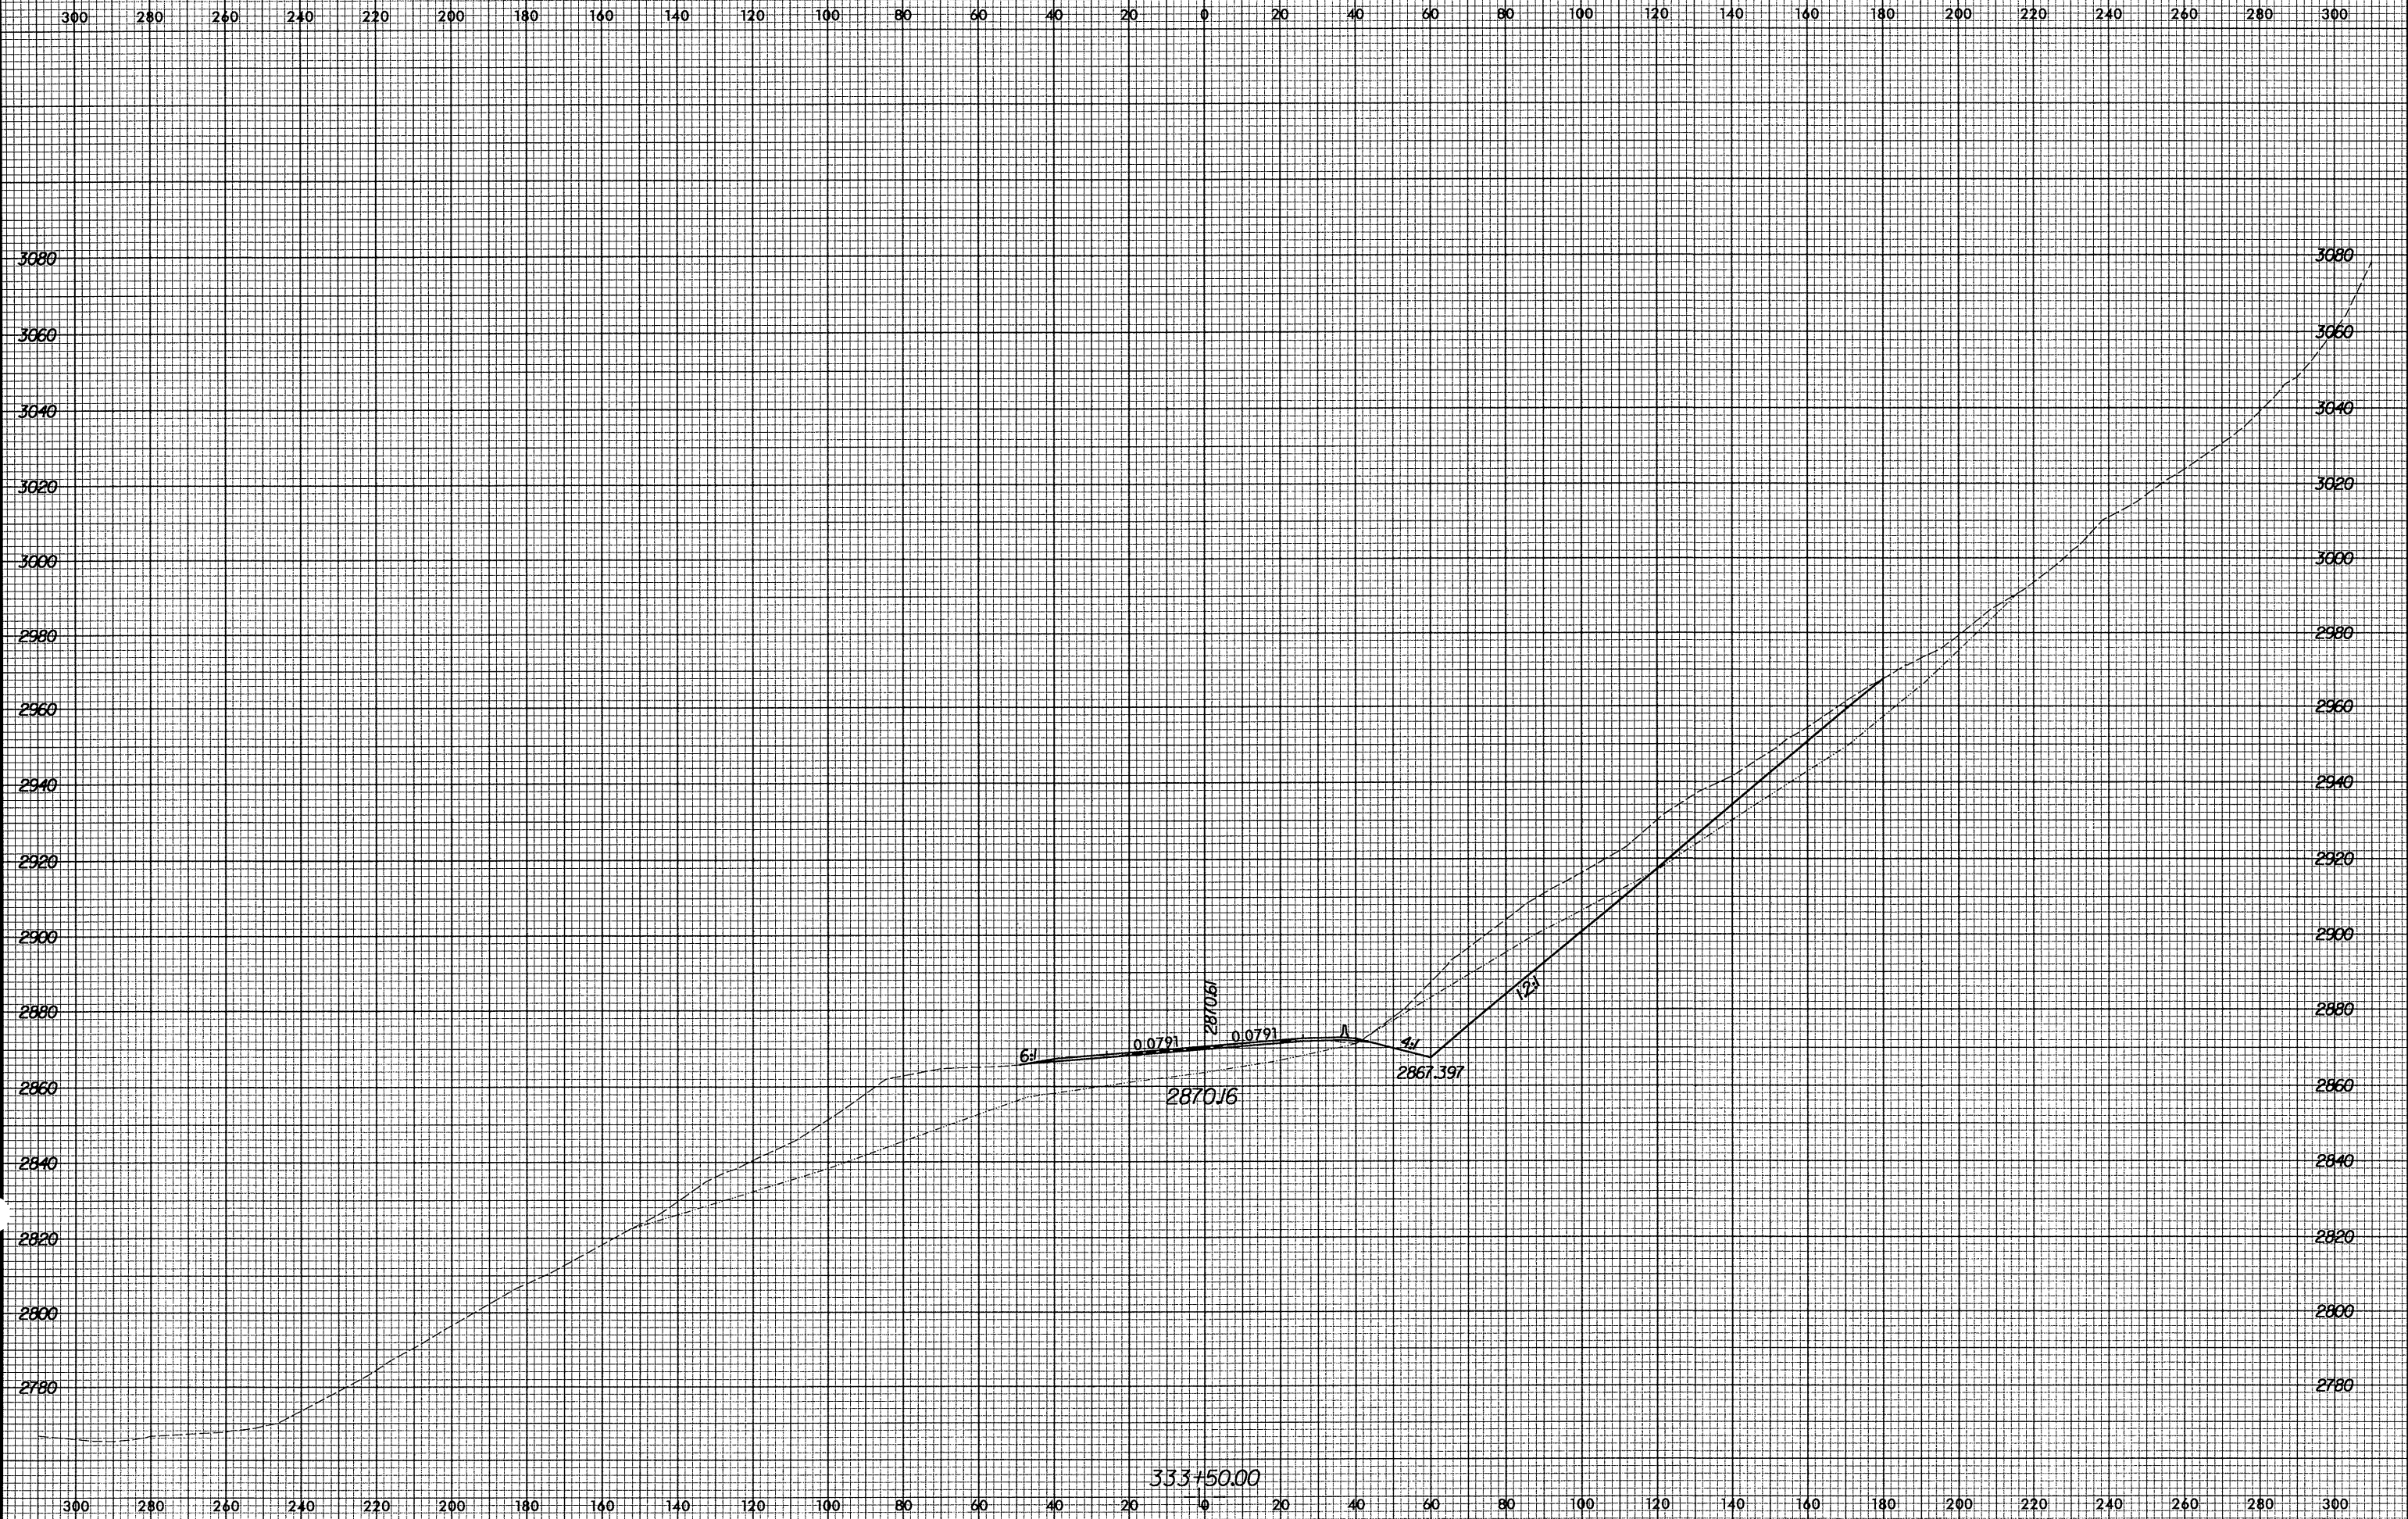

10/29/2004 9:16:25 AM R:\2237B\user\32800\33350.dwg