


8/23/99

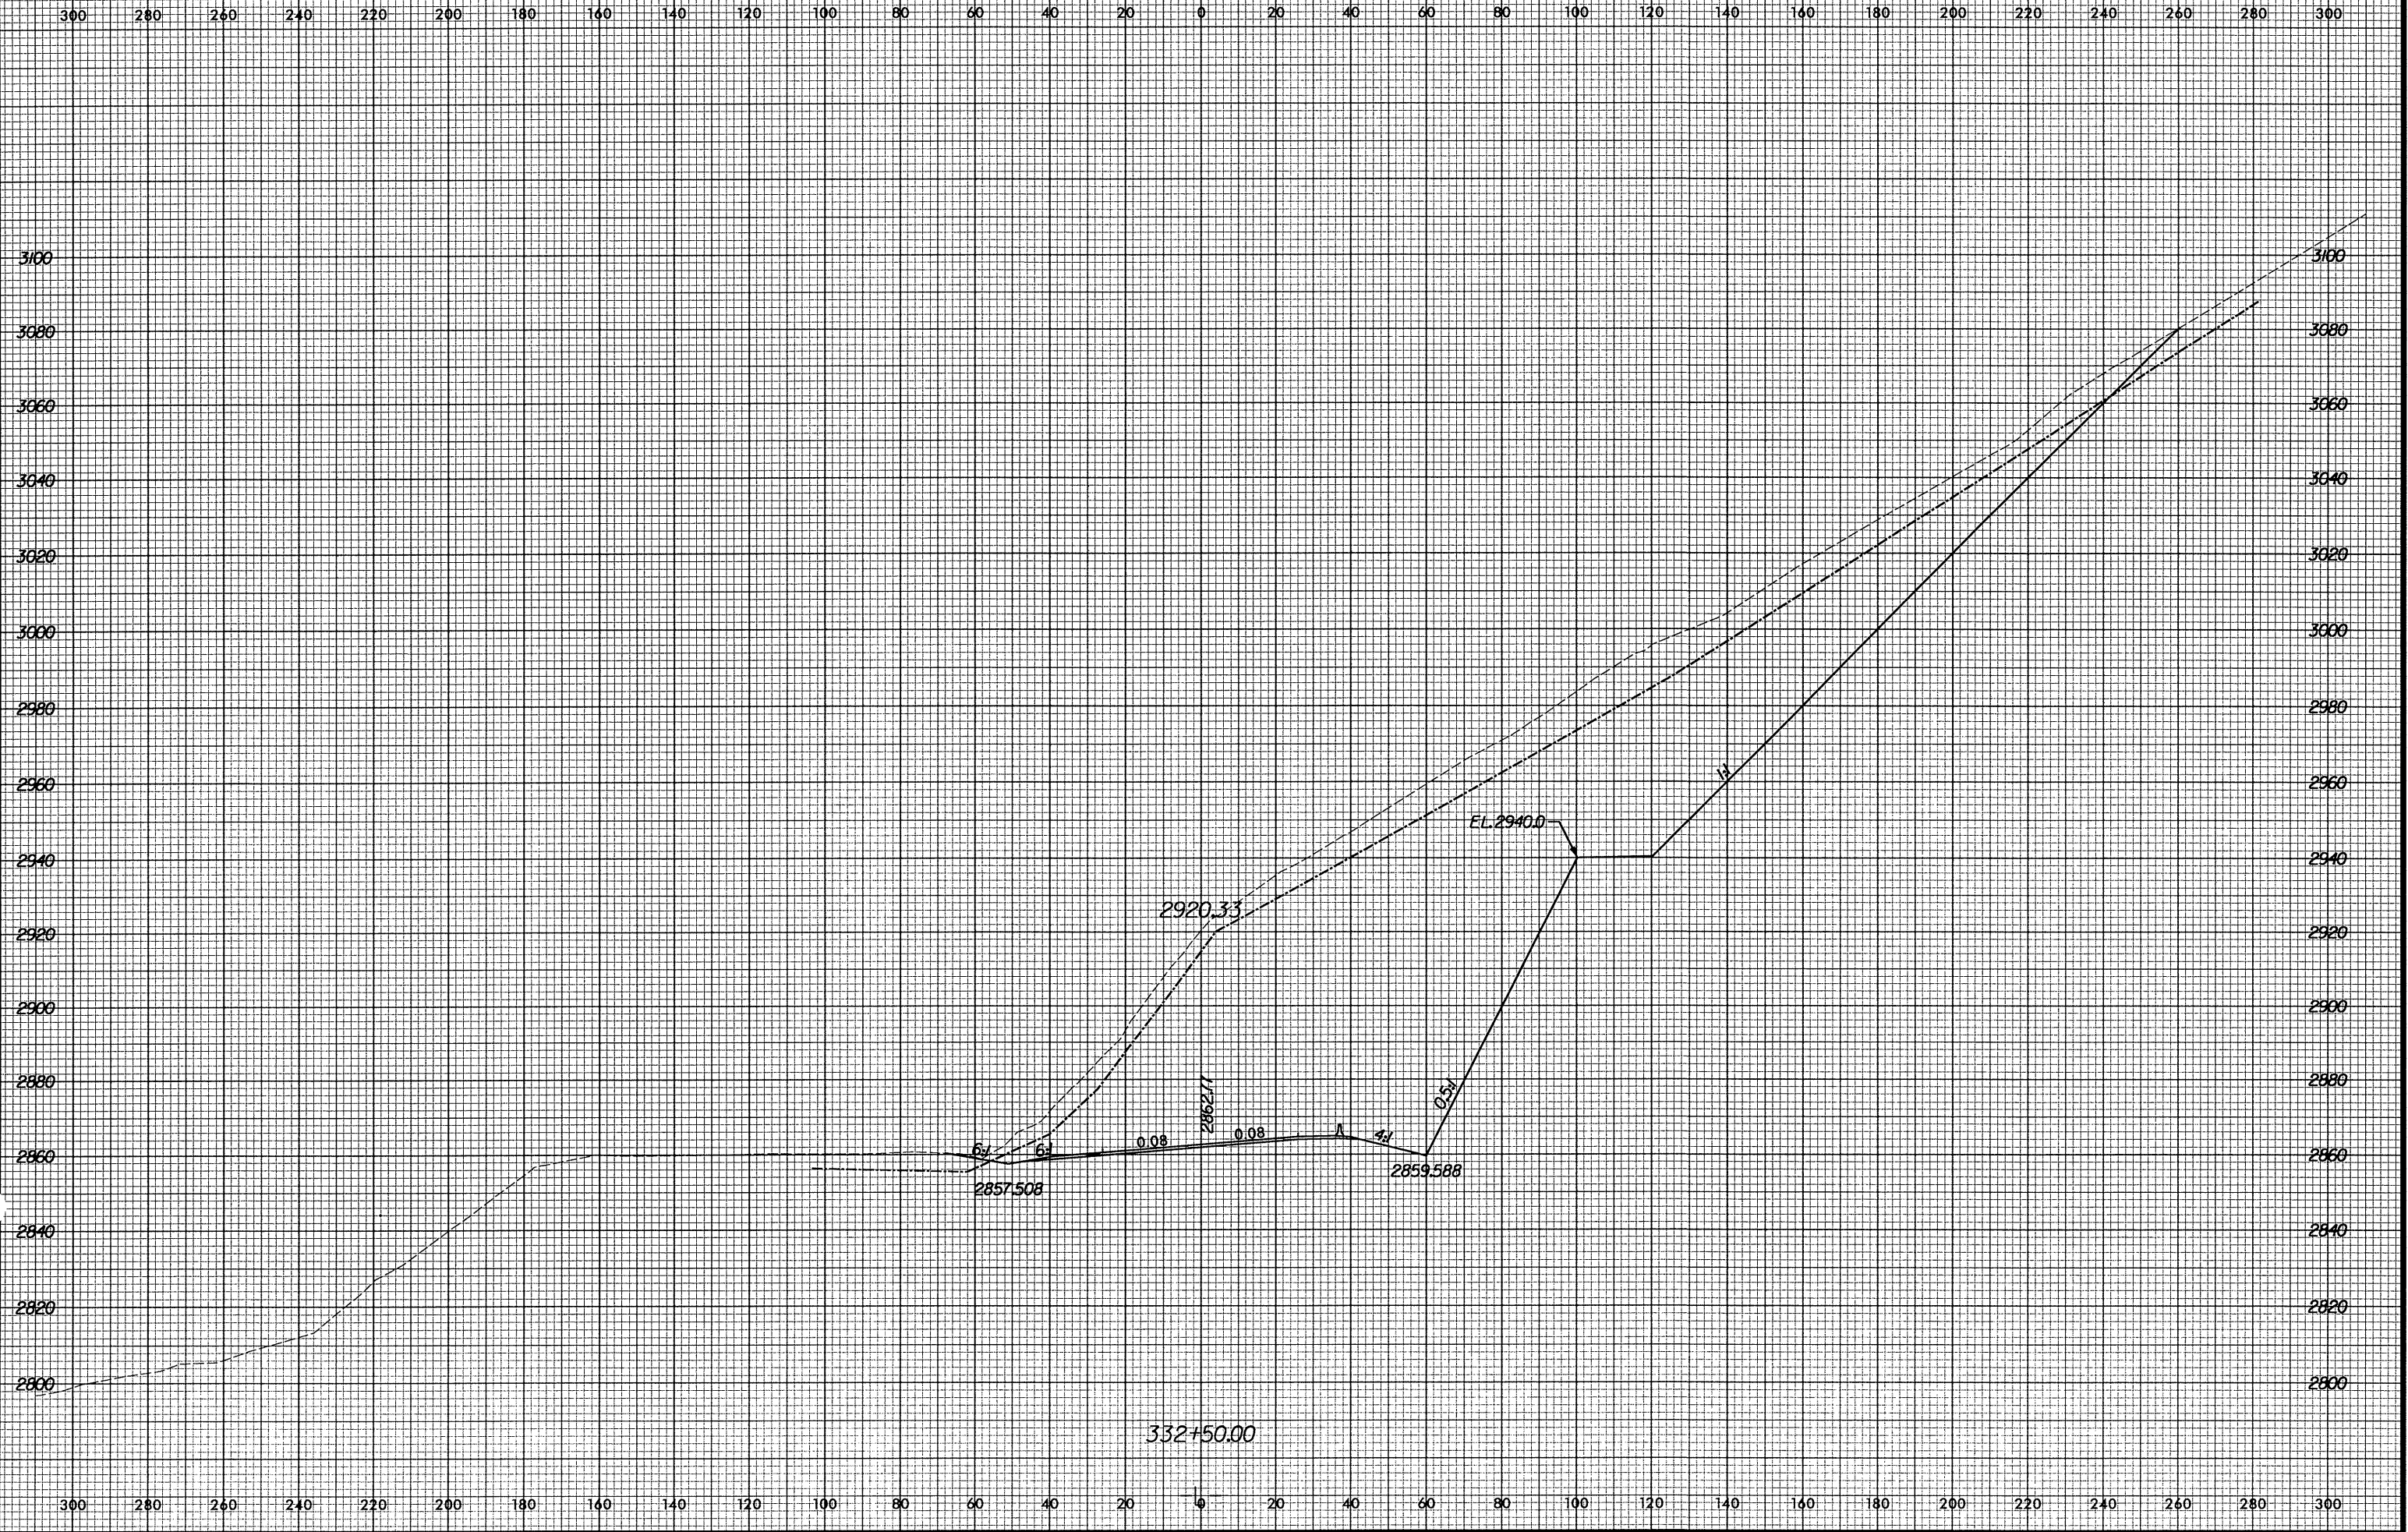

10/29/2004 9:16:25 AM F:\R2237B\rscc\3260033350.xpl