


8/23/99

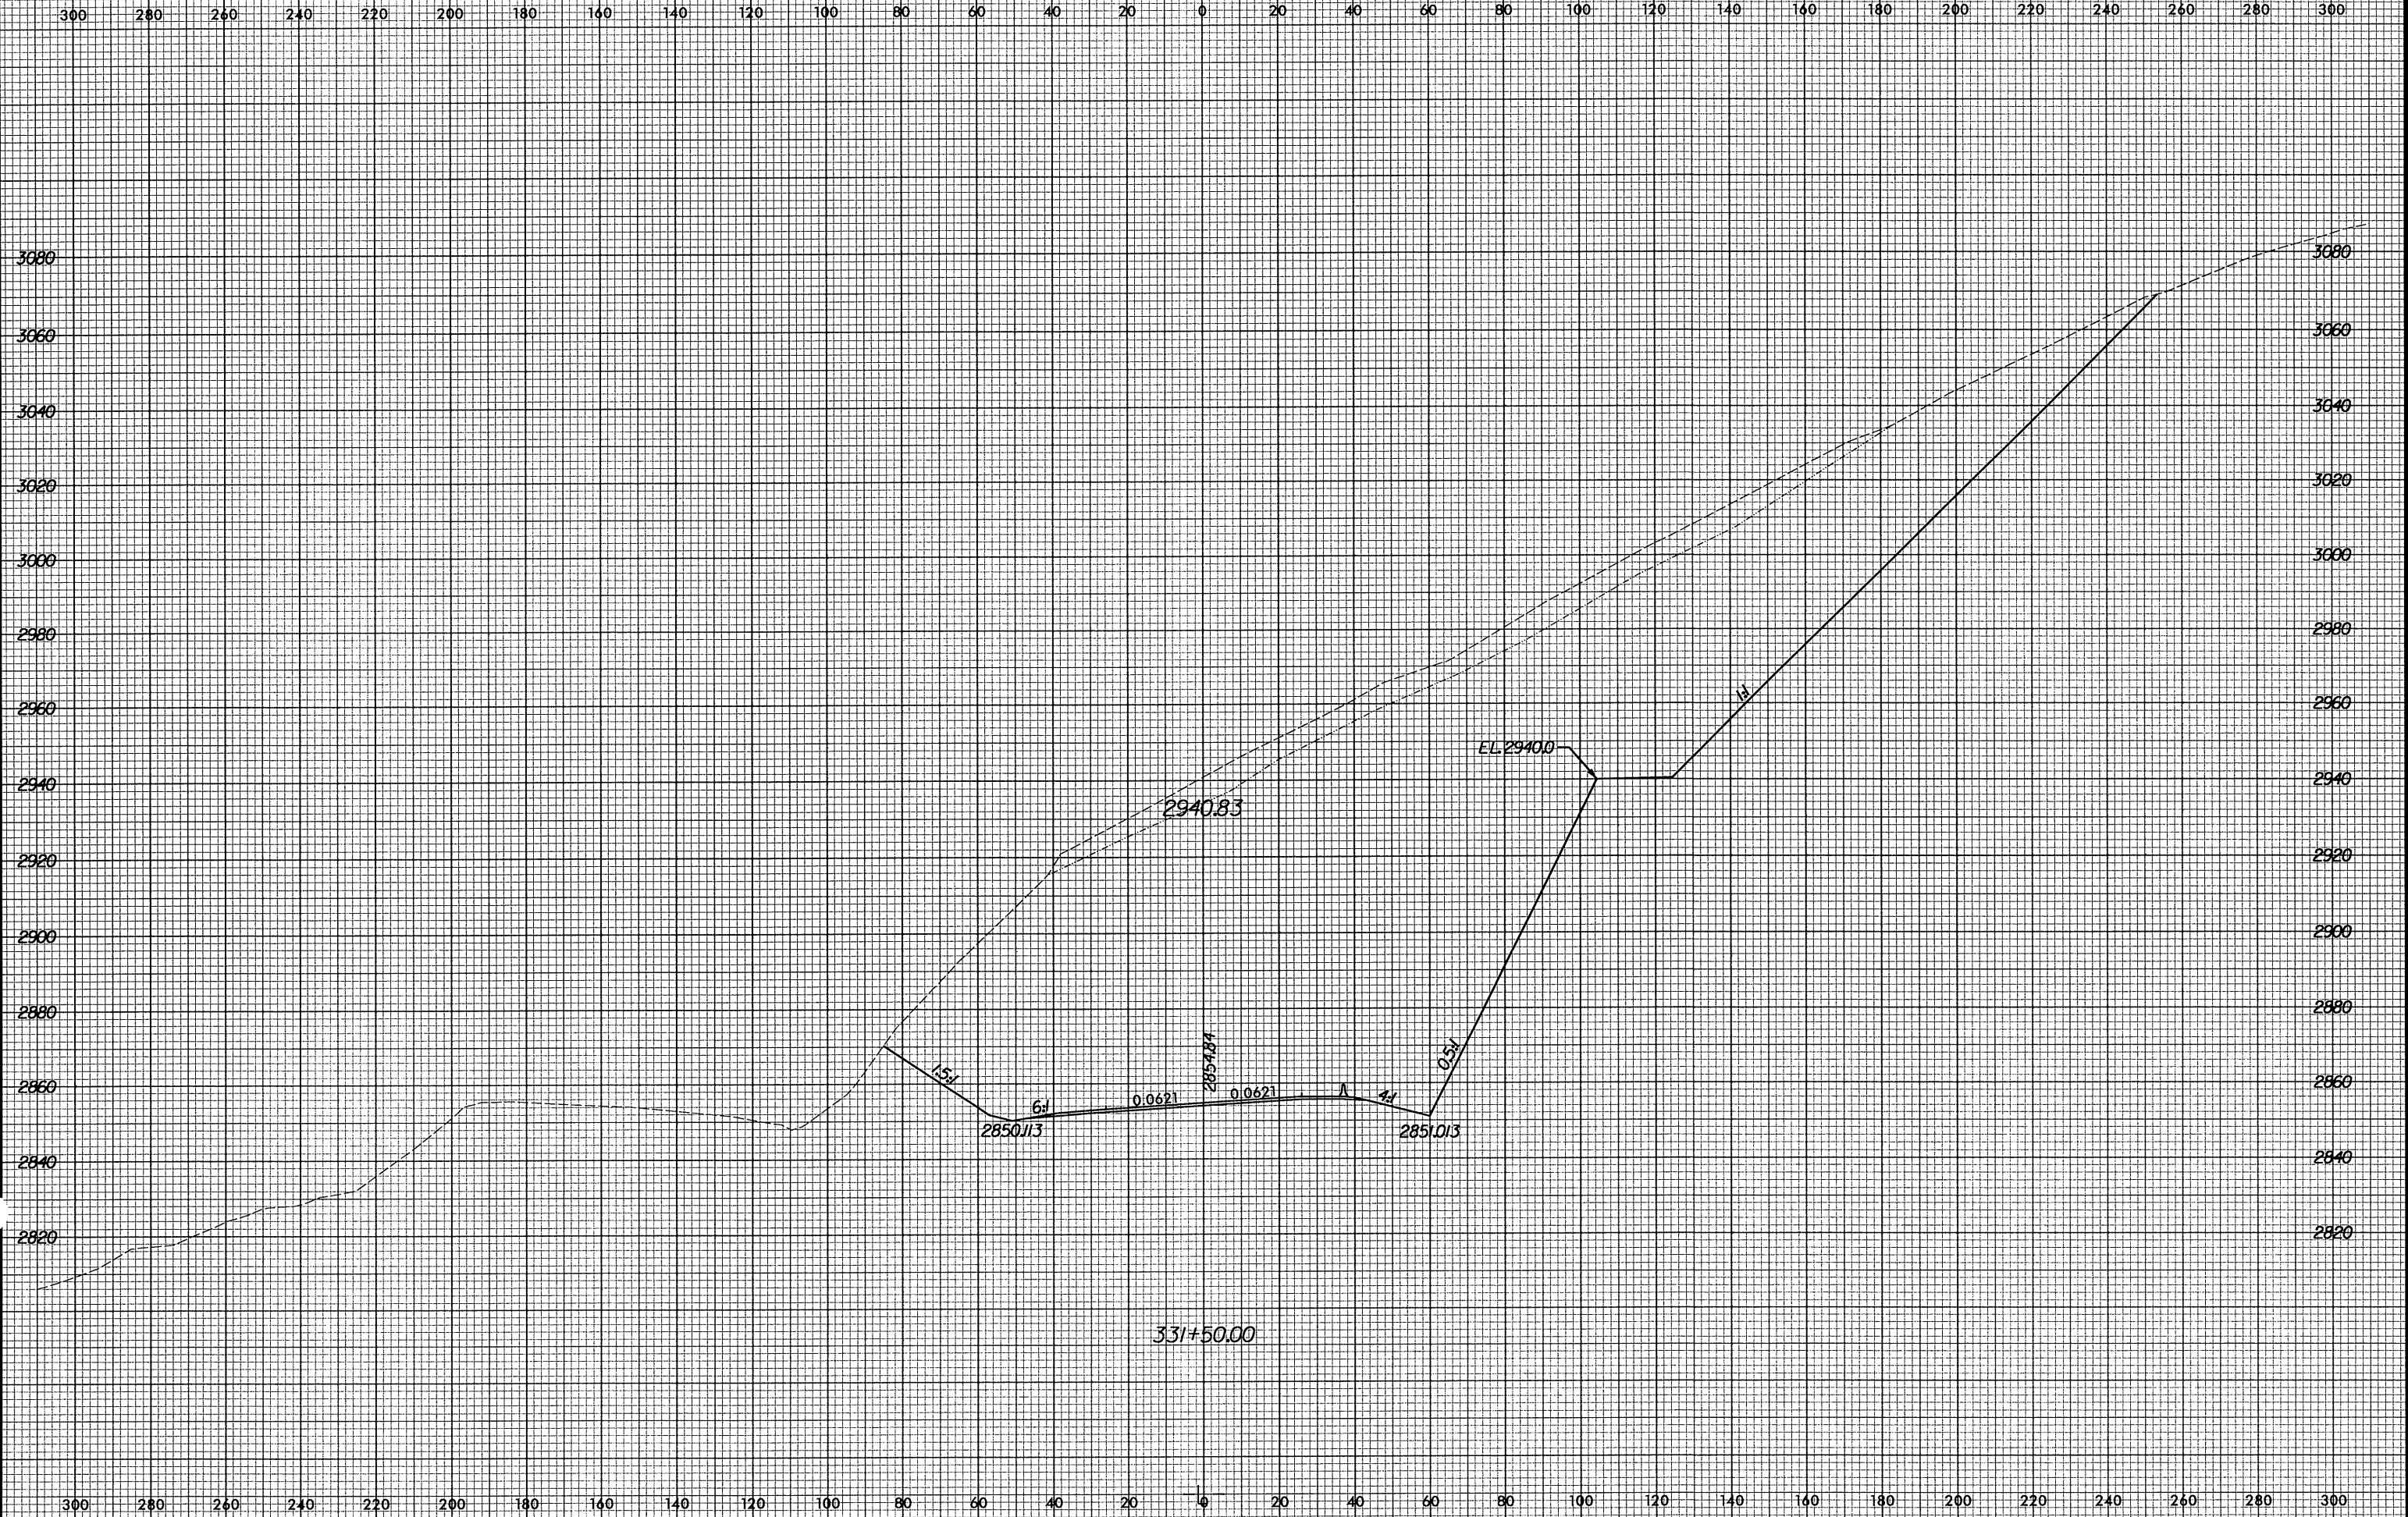

10/29/2004 9:16:23 AM P:\2237B\1\1\328003350.dwg