


8/23/99

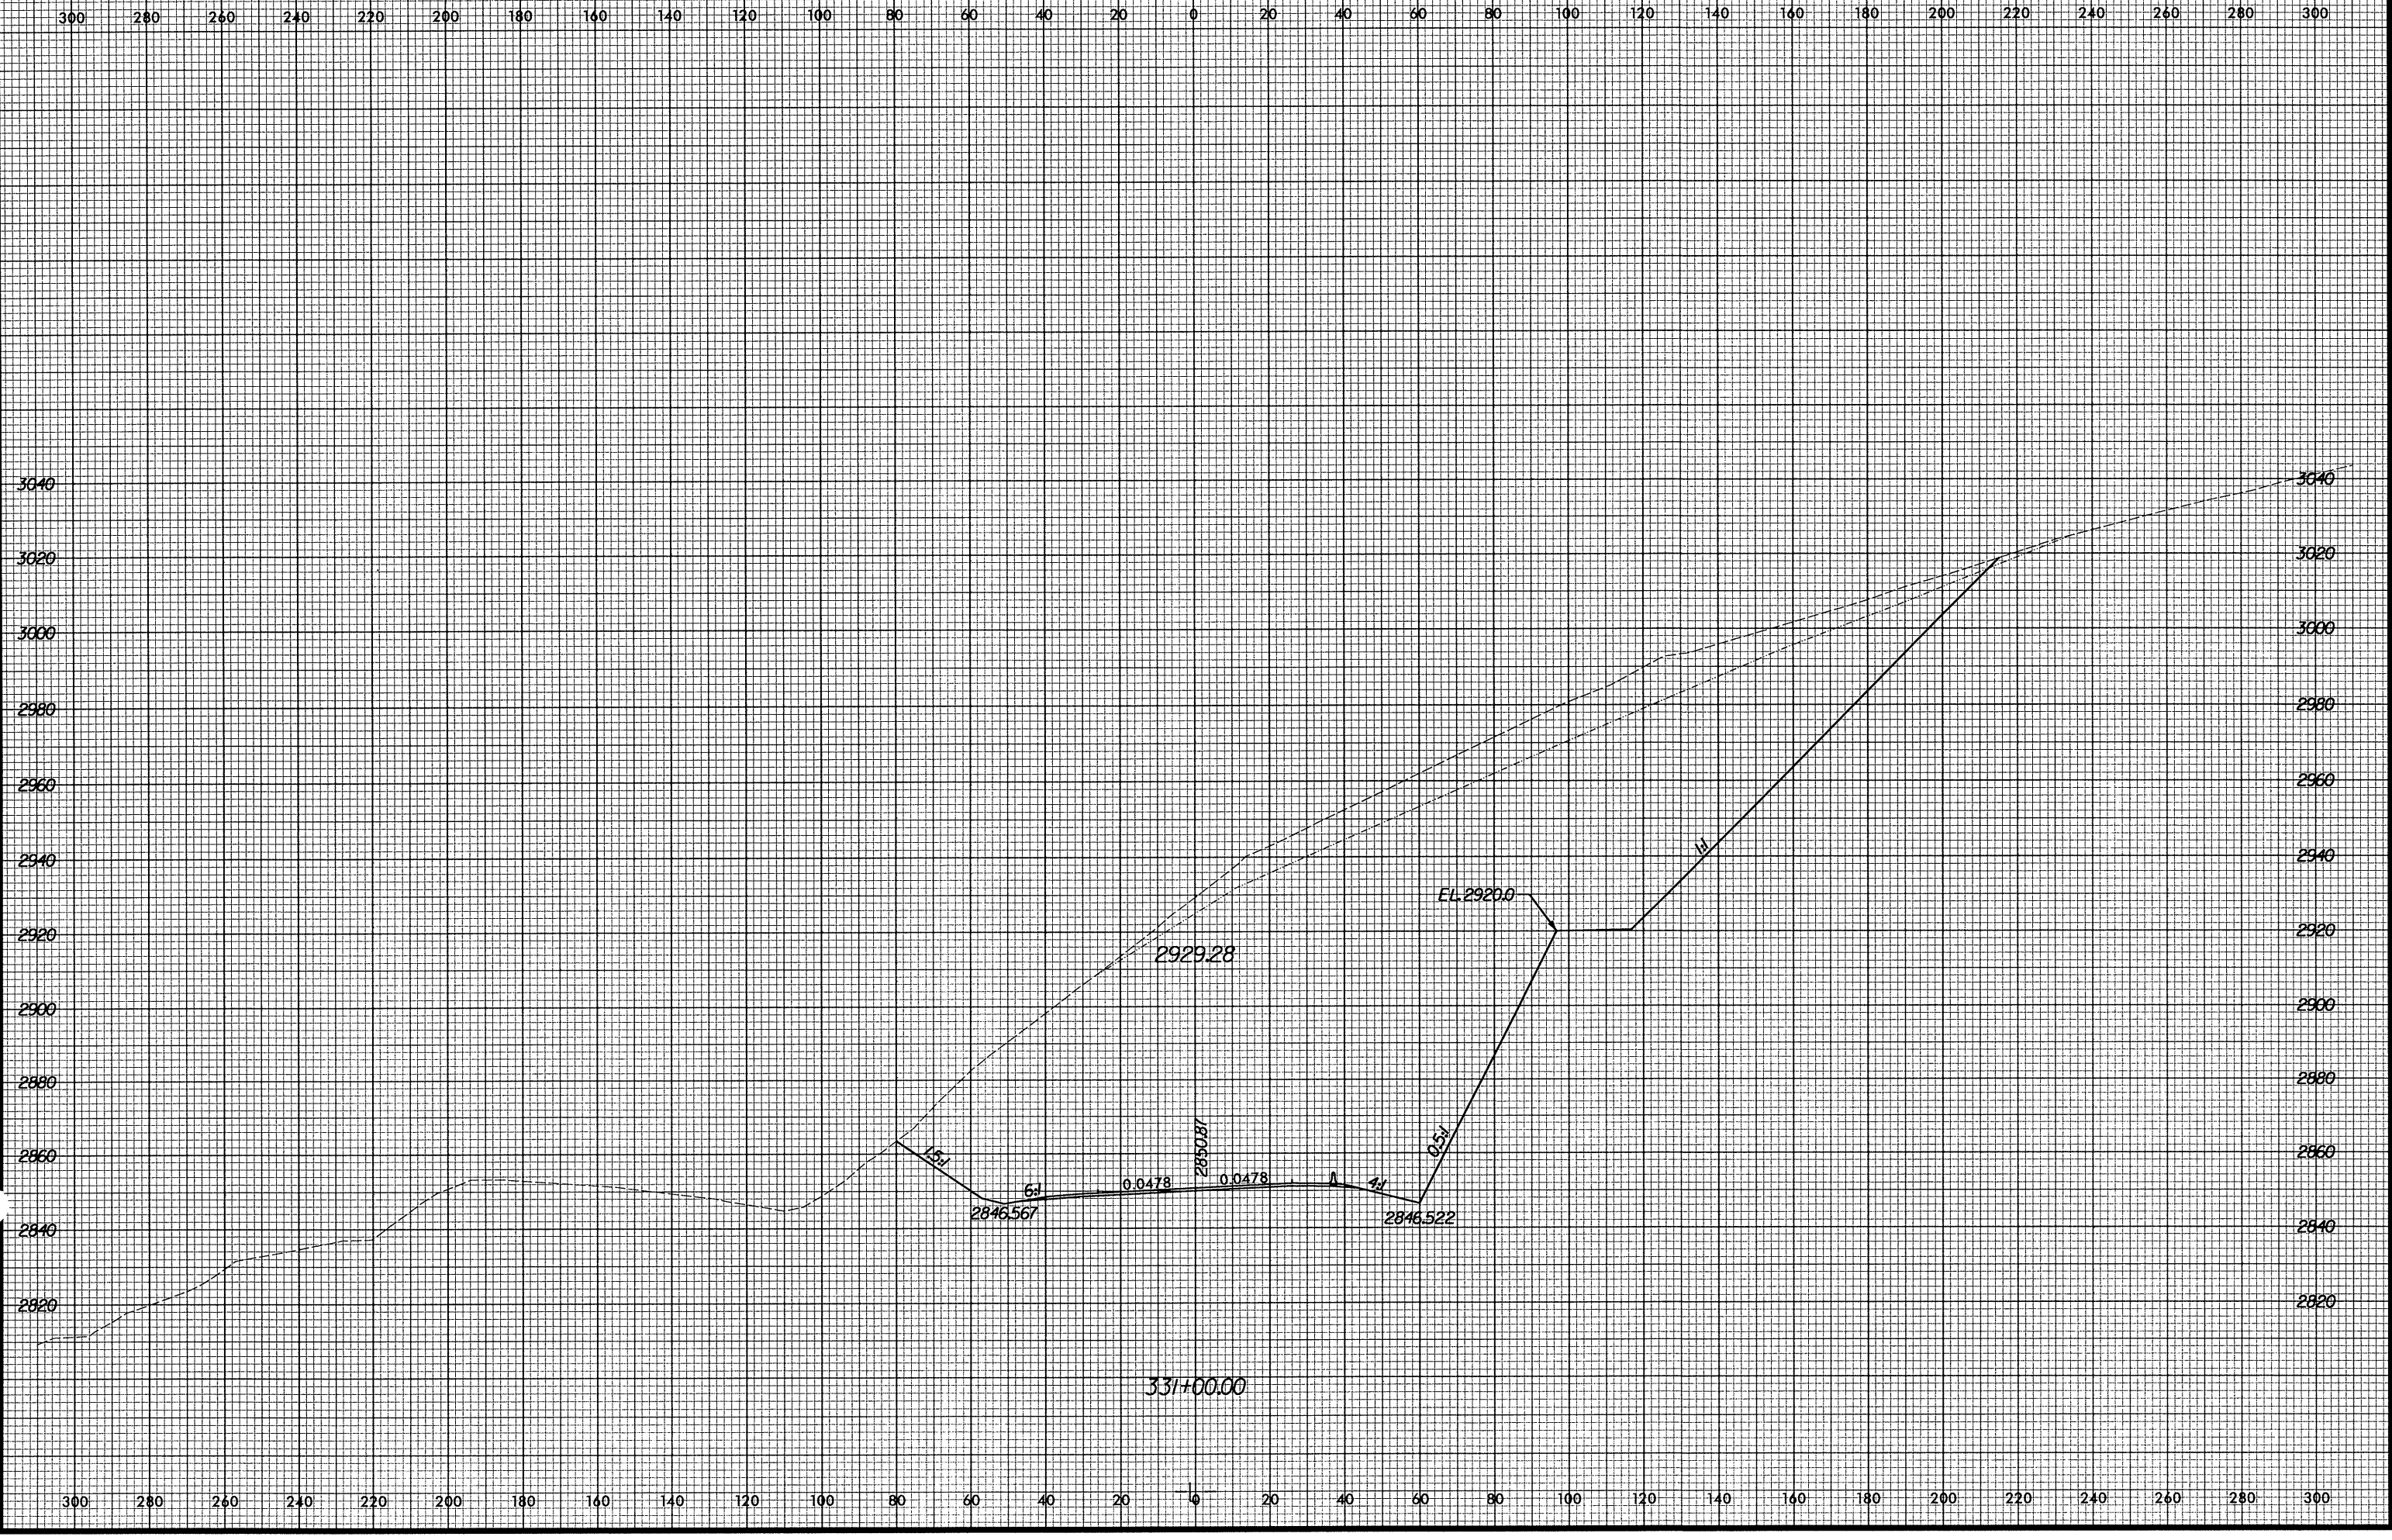

10/29/2004 9:16:24 AM C:\R2237B\328003350.dwg