


8/23/99

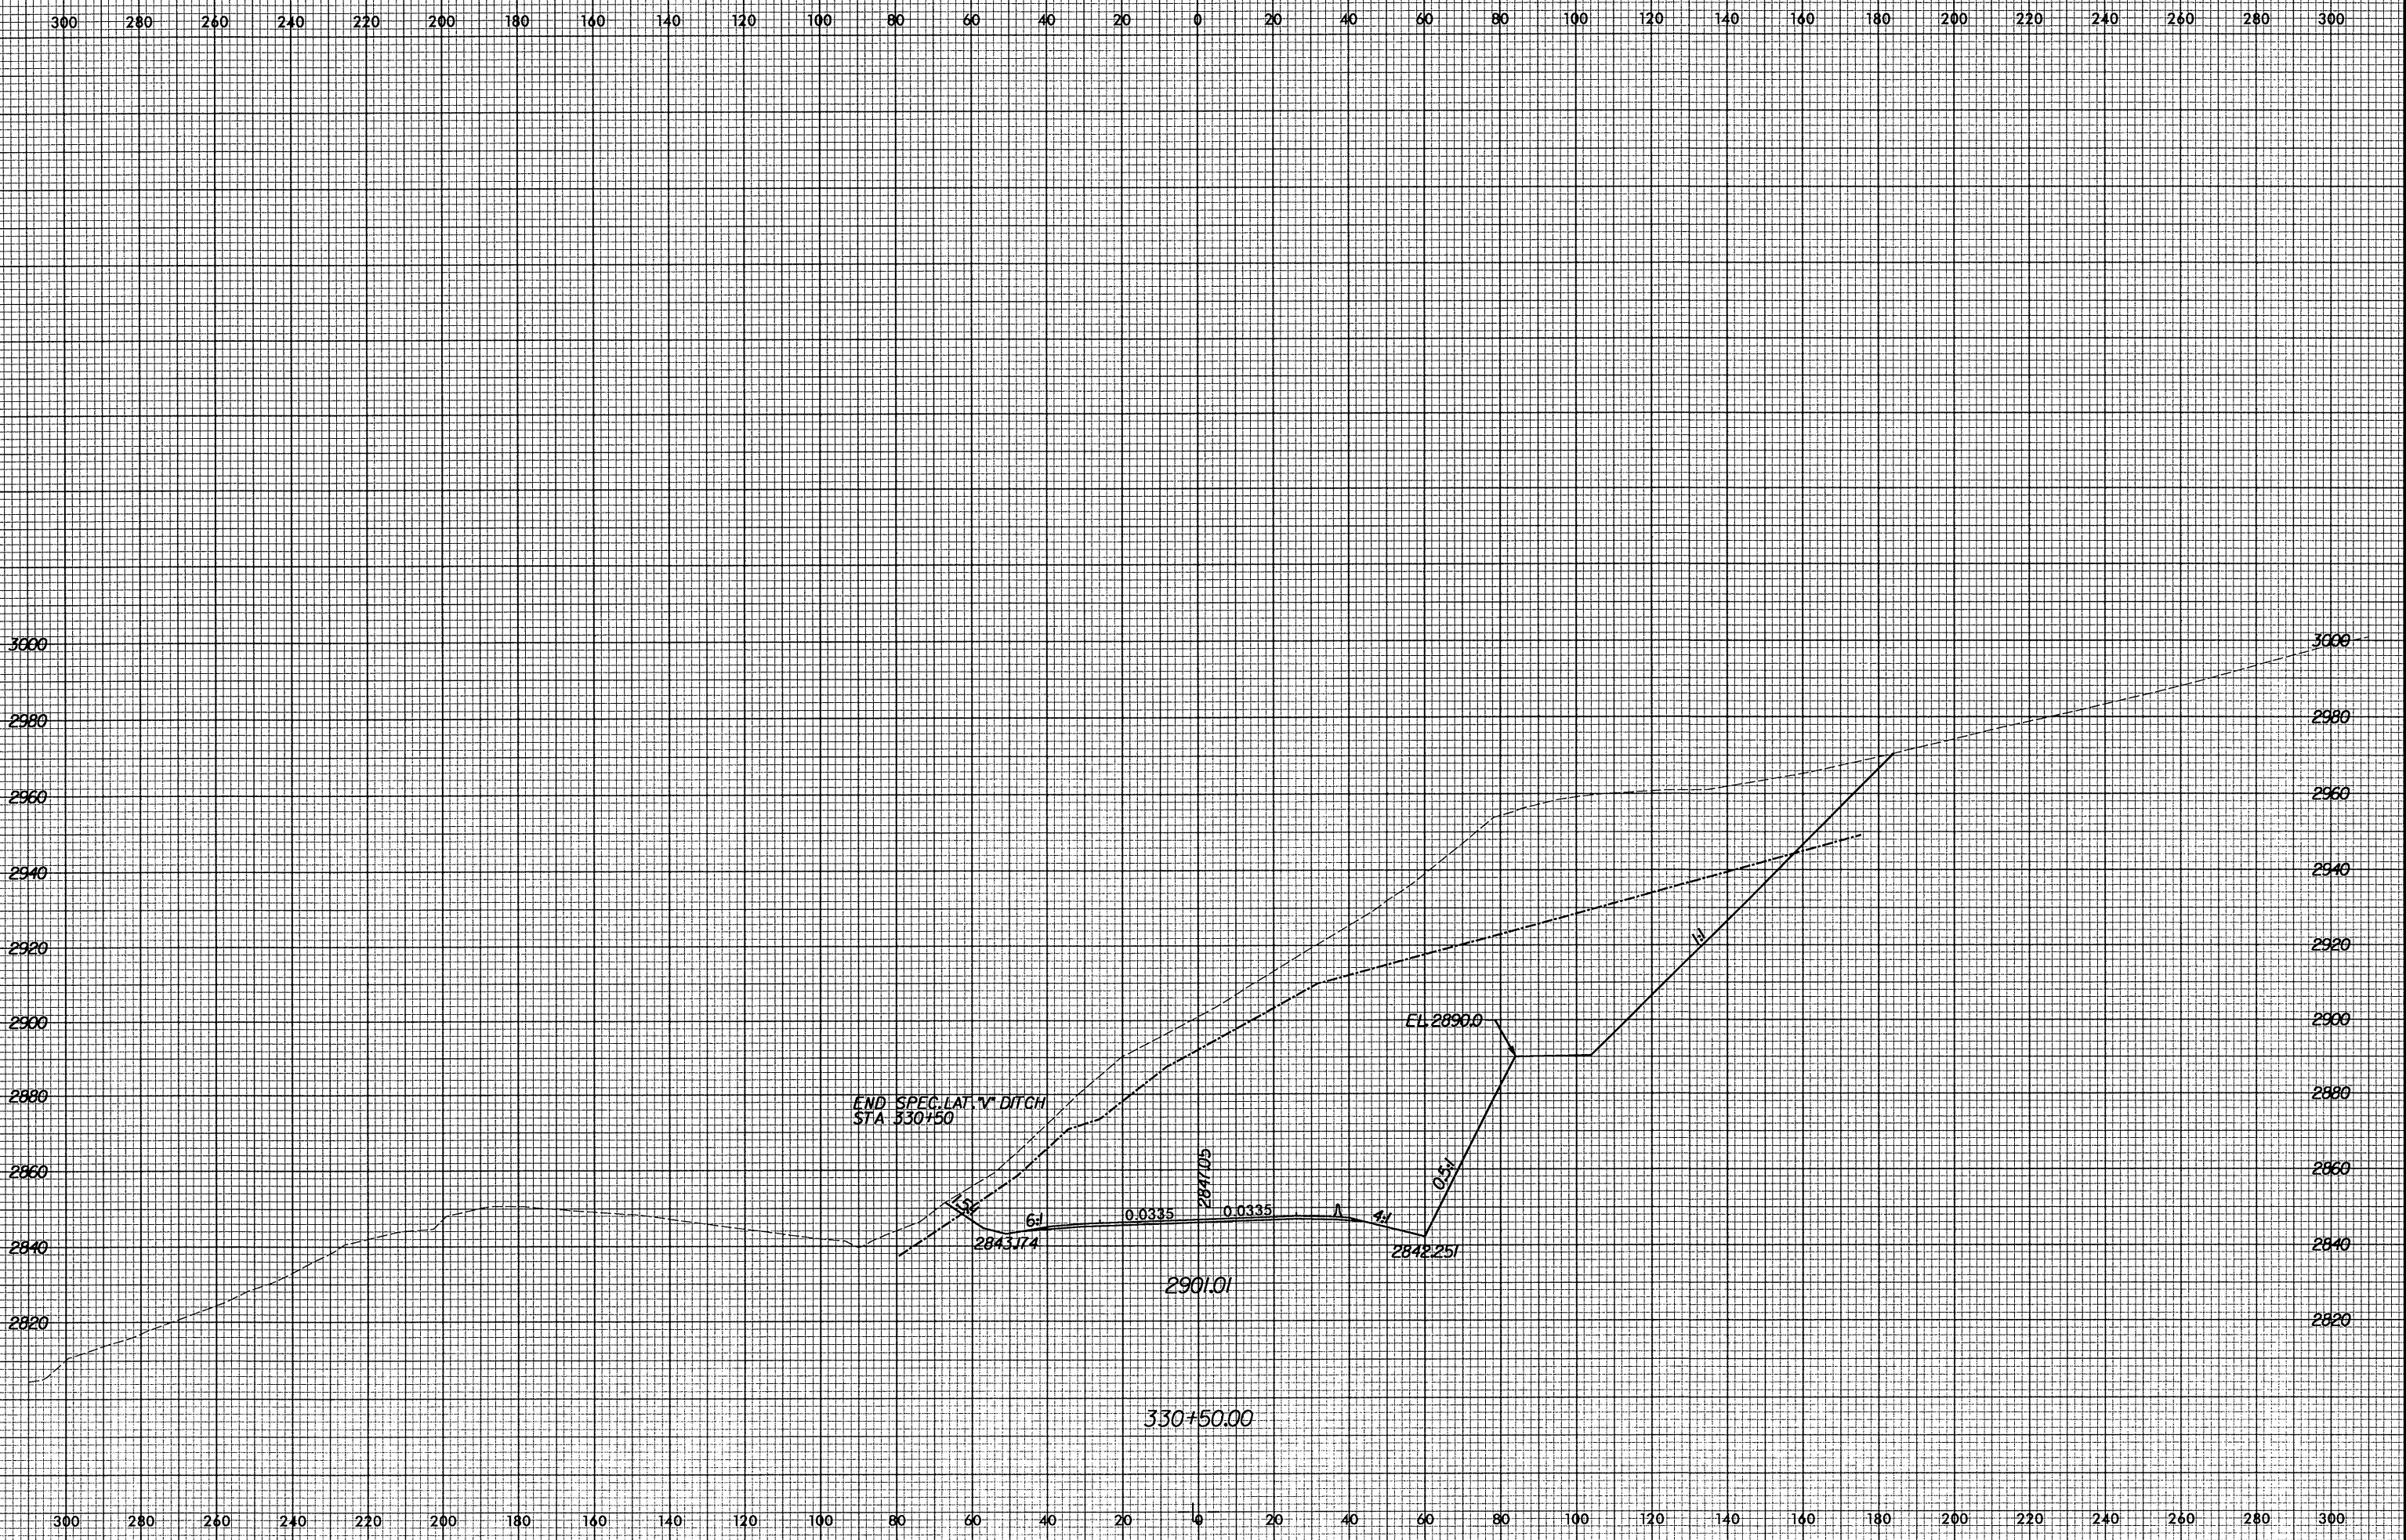

10/29/2004 9:16:24 AM R:\2237B\3280033350.xpl