


8/23/99

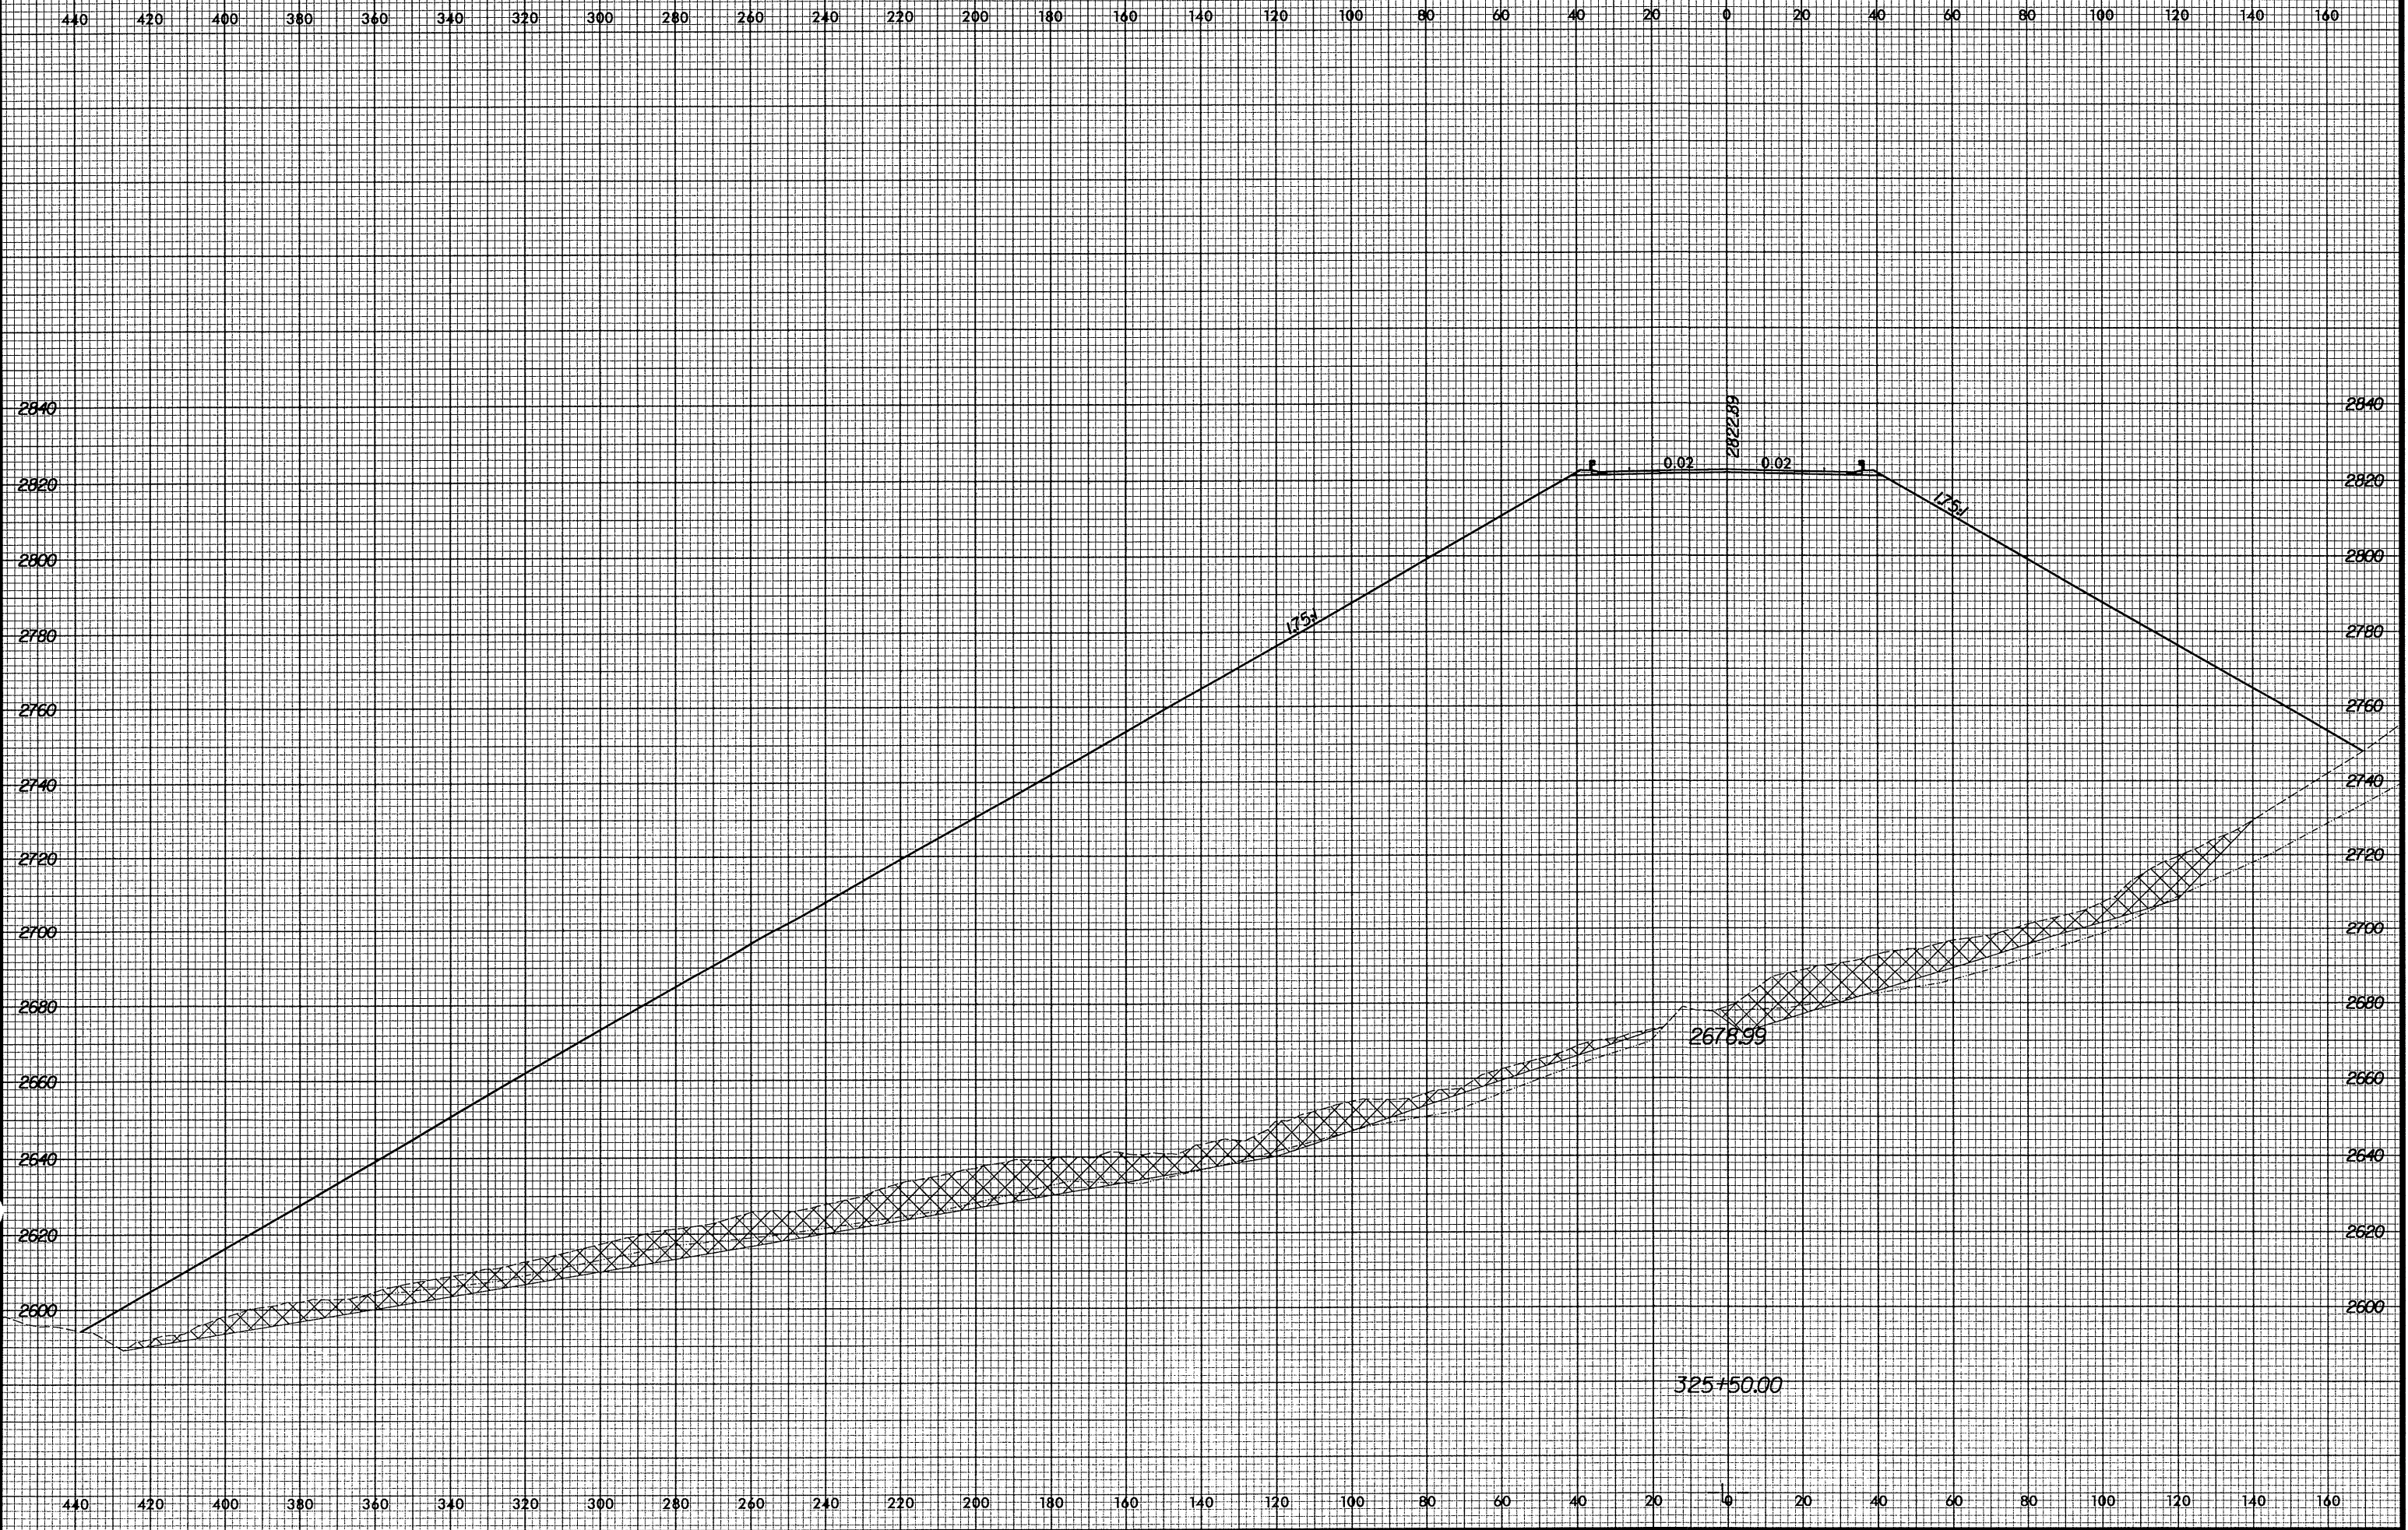

10/29/2004 9:21:38 AM R:\2237B_xsc\3235032750.xpl