




300 280 260 240 220 200 180 160 140 120 100 80 60 40 20 0 20 40 60 80 100 120 140 160 180 200 220 240 260 280 300

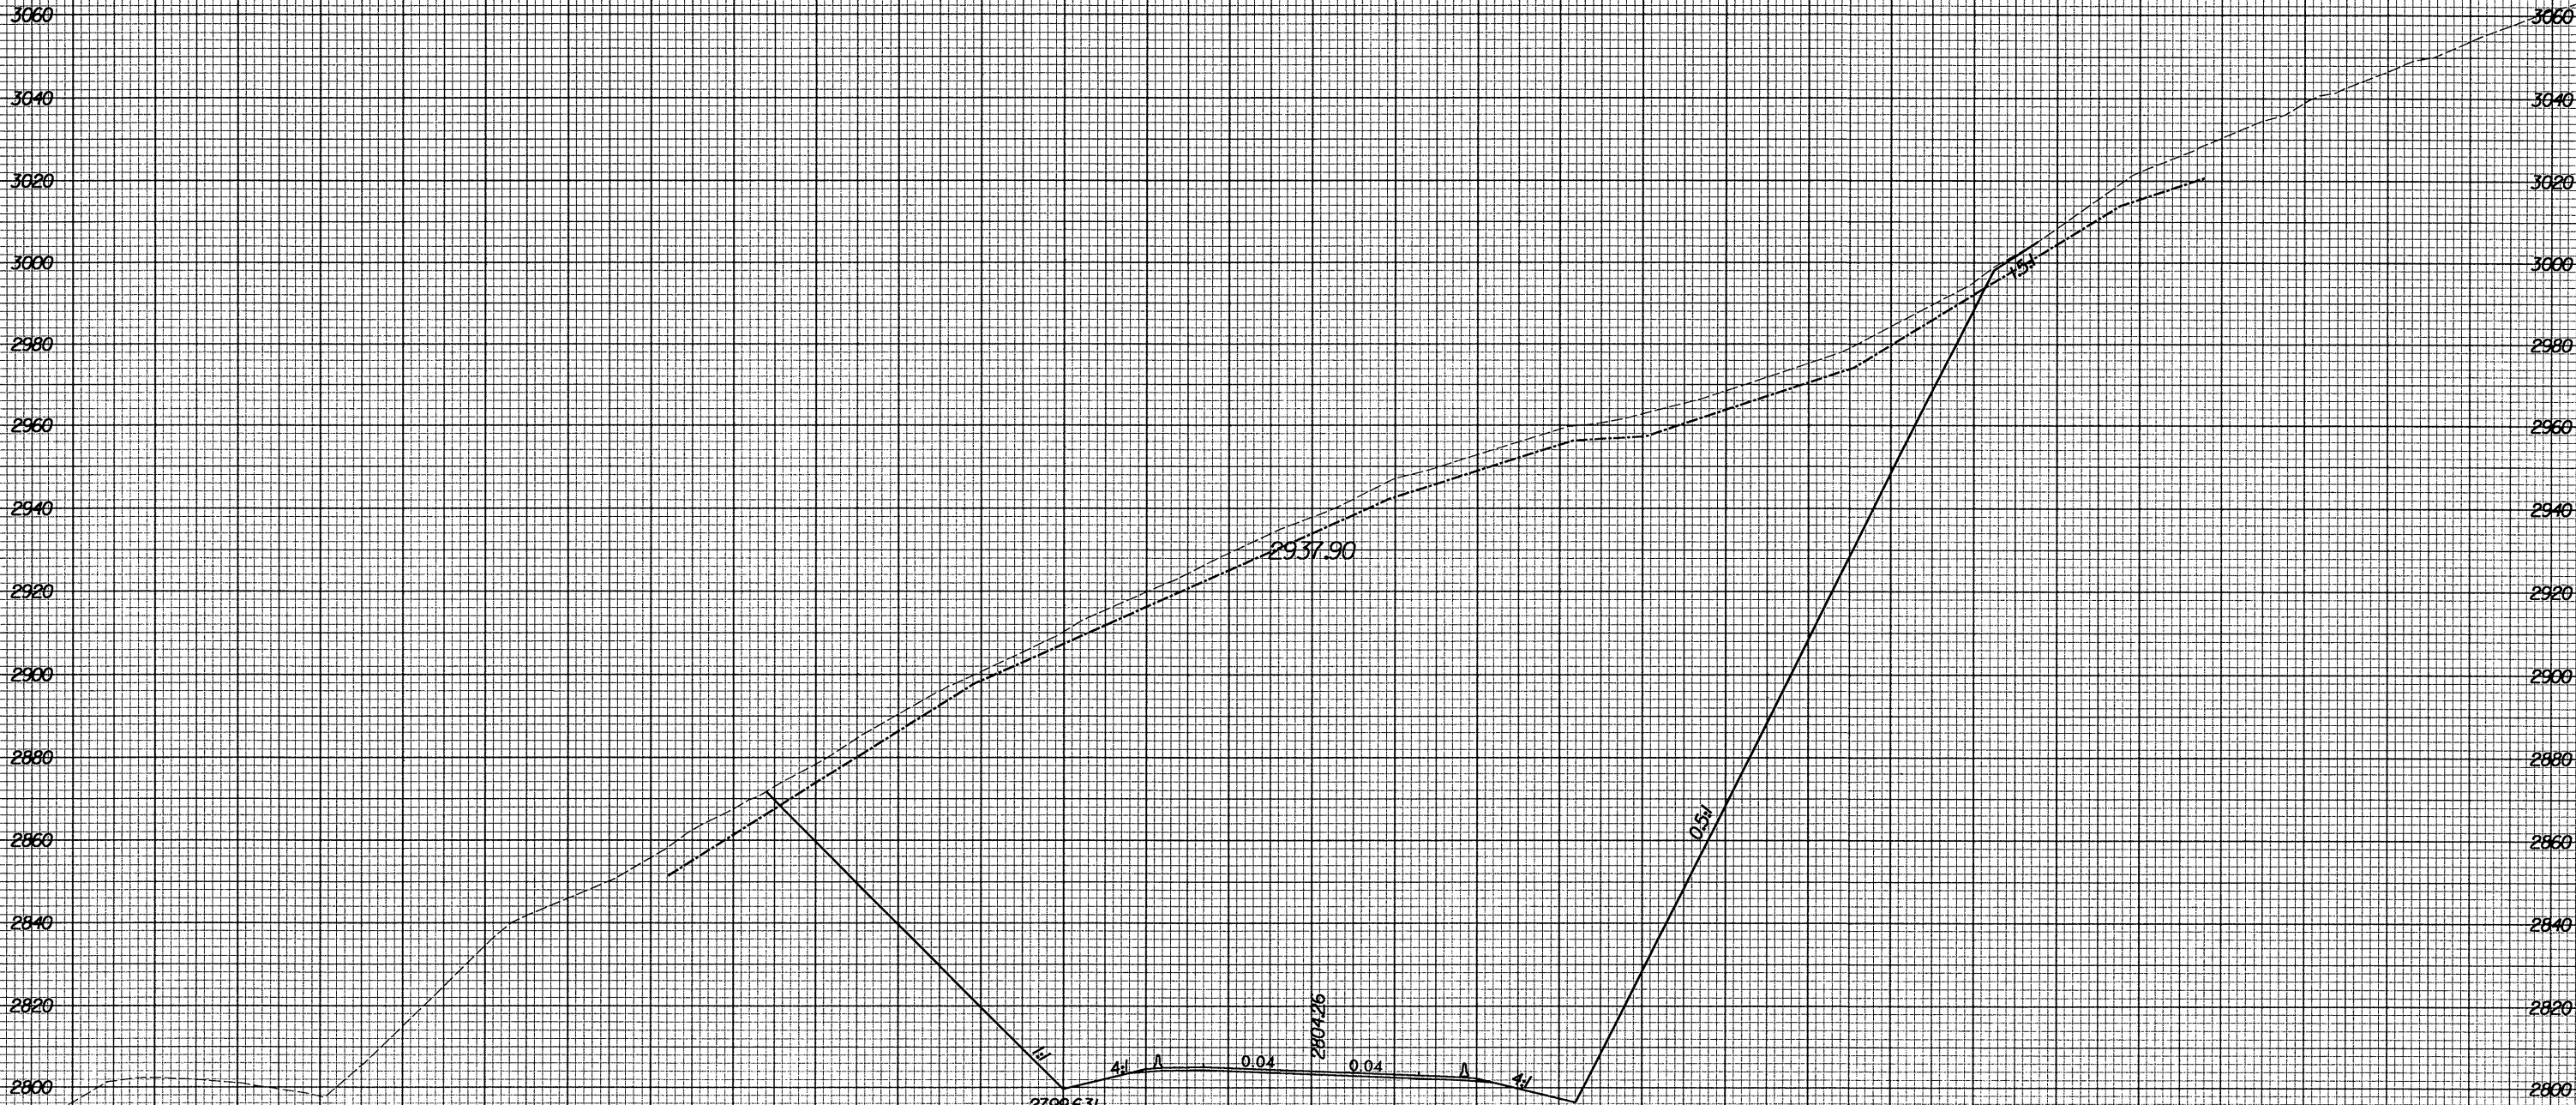

300 280 260 240 220 200 180 160 140 120 100 80 60 40 20 0 20 40 60 80 100 120 140 160 180 200 220 240 260 280 300

3+9+00.00

2799.631

2796.351

2804.26

2937.90

3000

3060

3040

3020

3000

2980

2960

2940

2920

2900

2880

2860

2840

2820

2800

3060

3040

3020

3000

2980

2960

2940

2920

2900

2880

2860

2840

2820

2800