


8/23/99

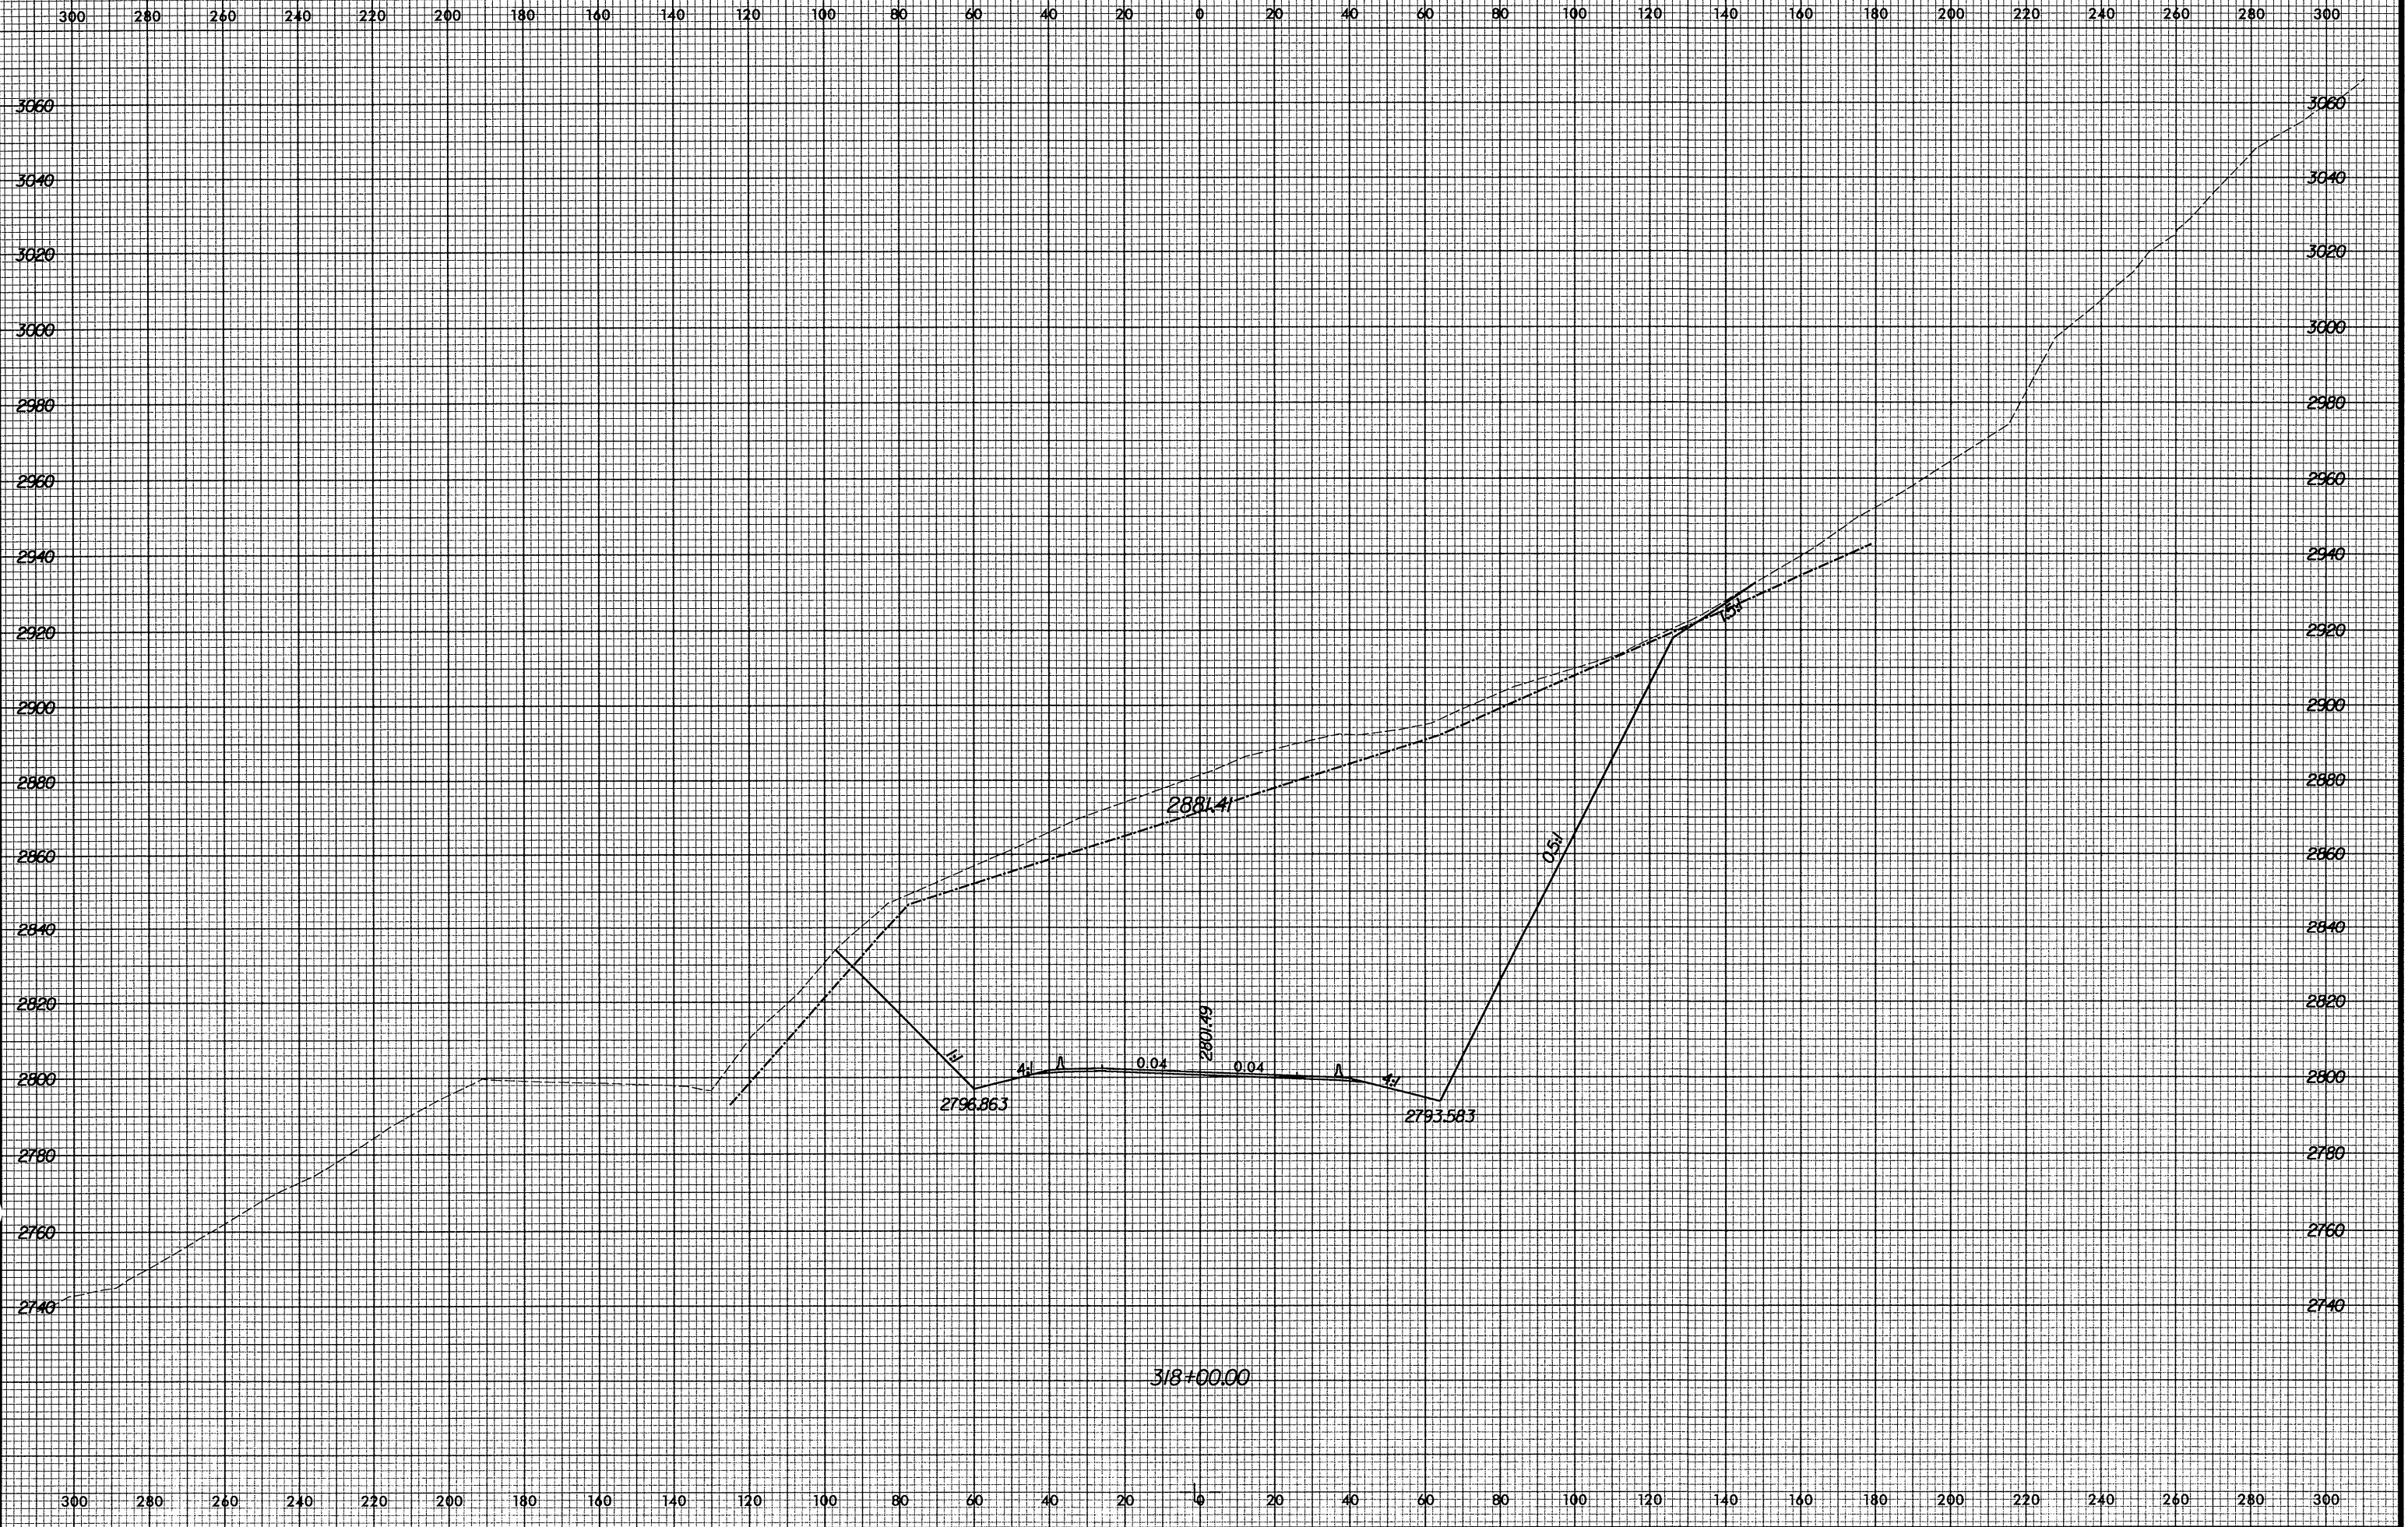

10/29/2004 9:50:13 AM F:\R2237B_xsg\3170032-300.xpl