


8/23/99

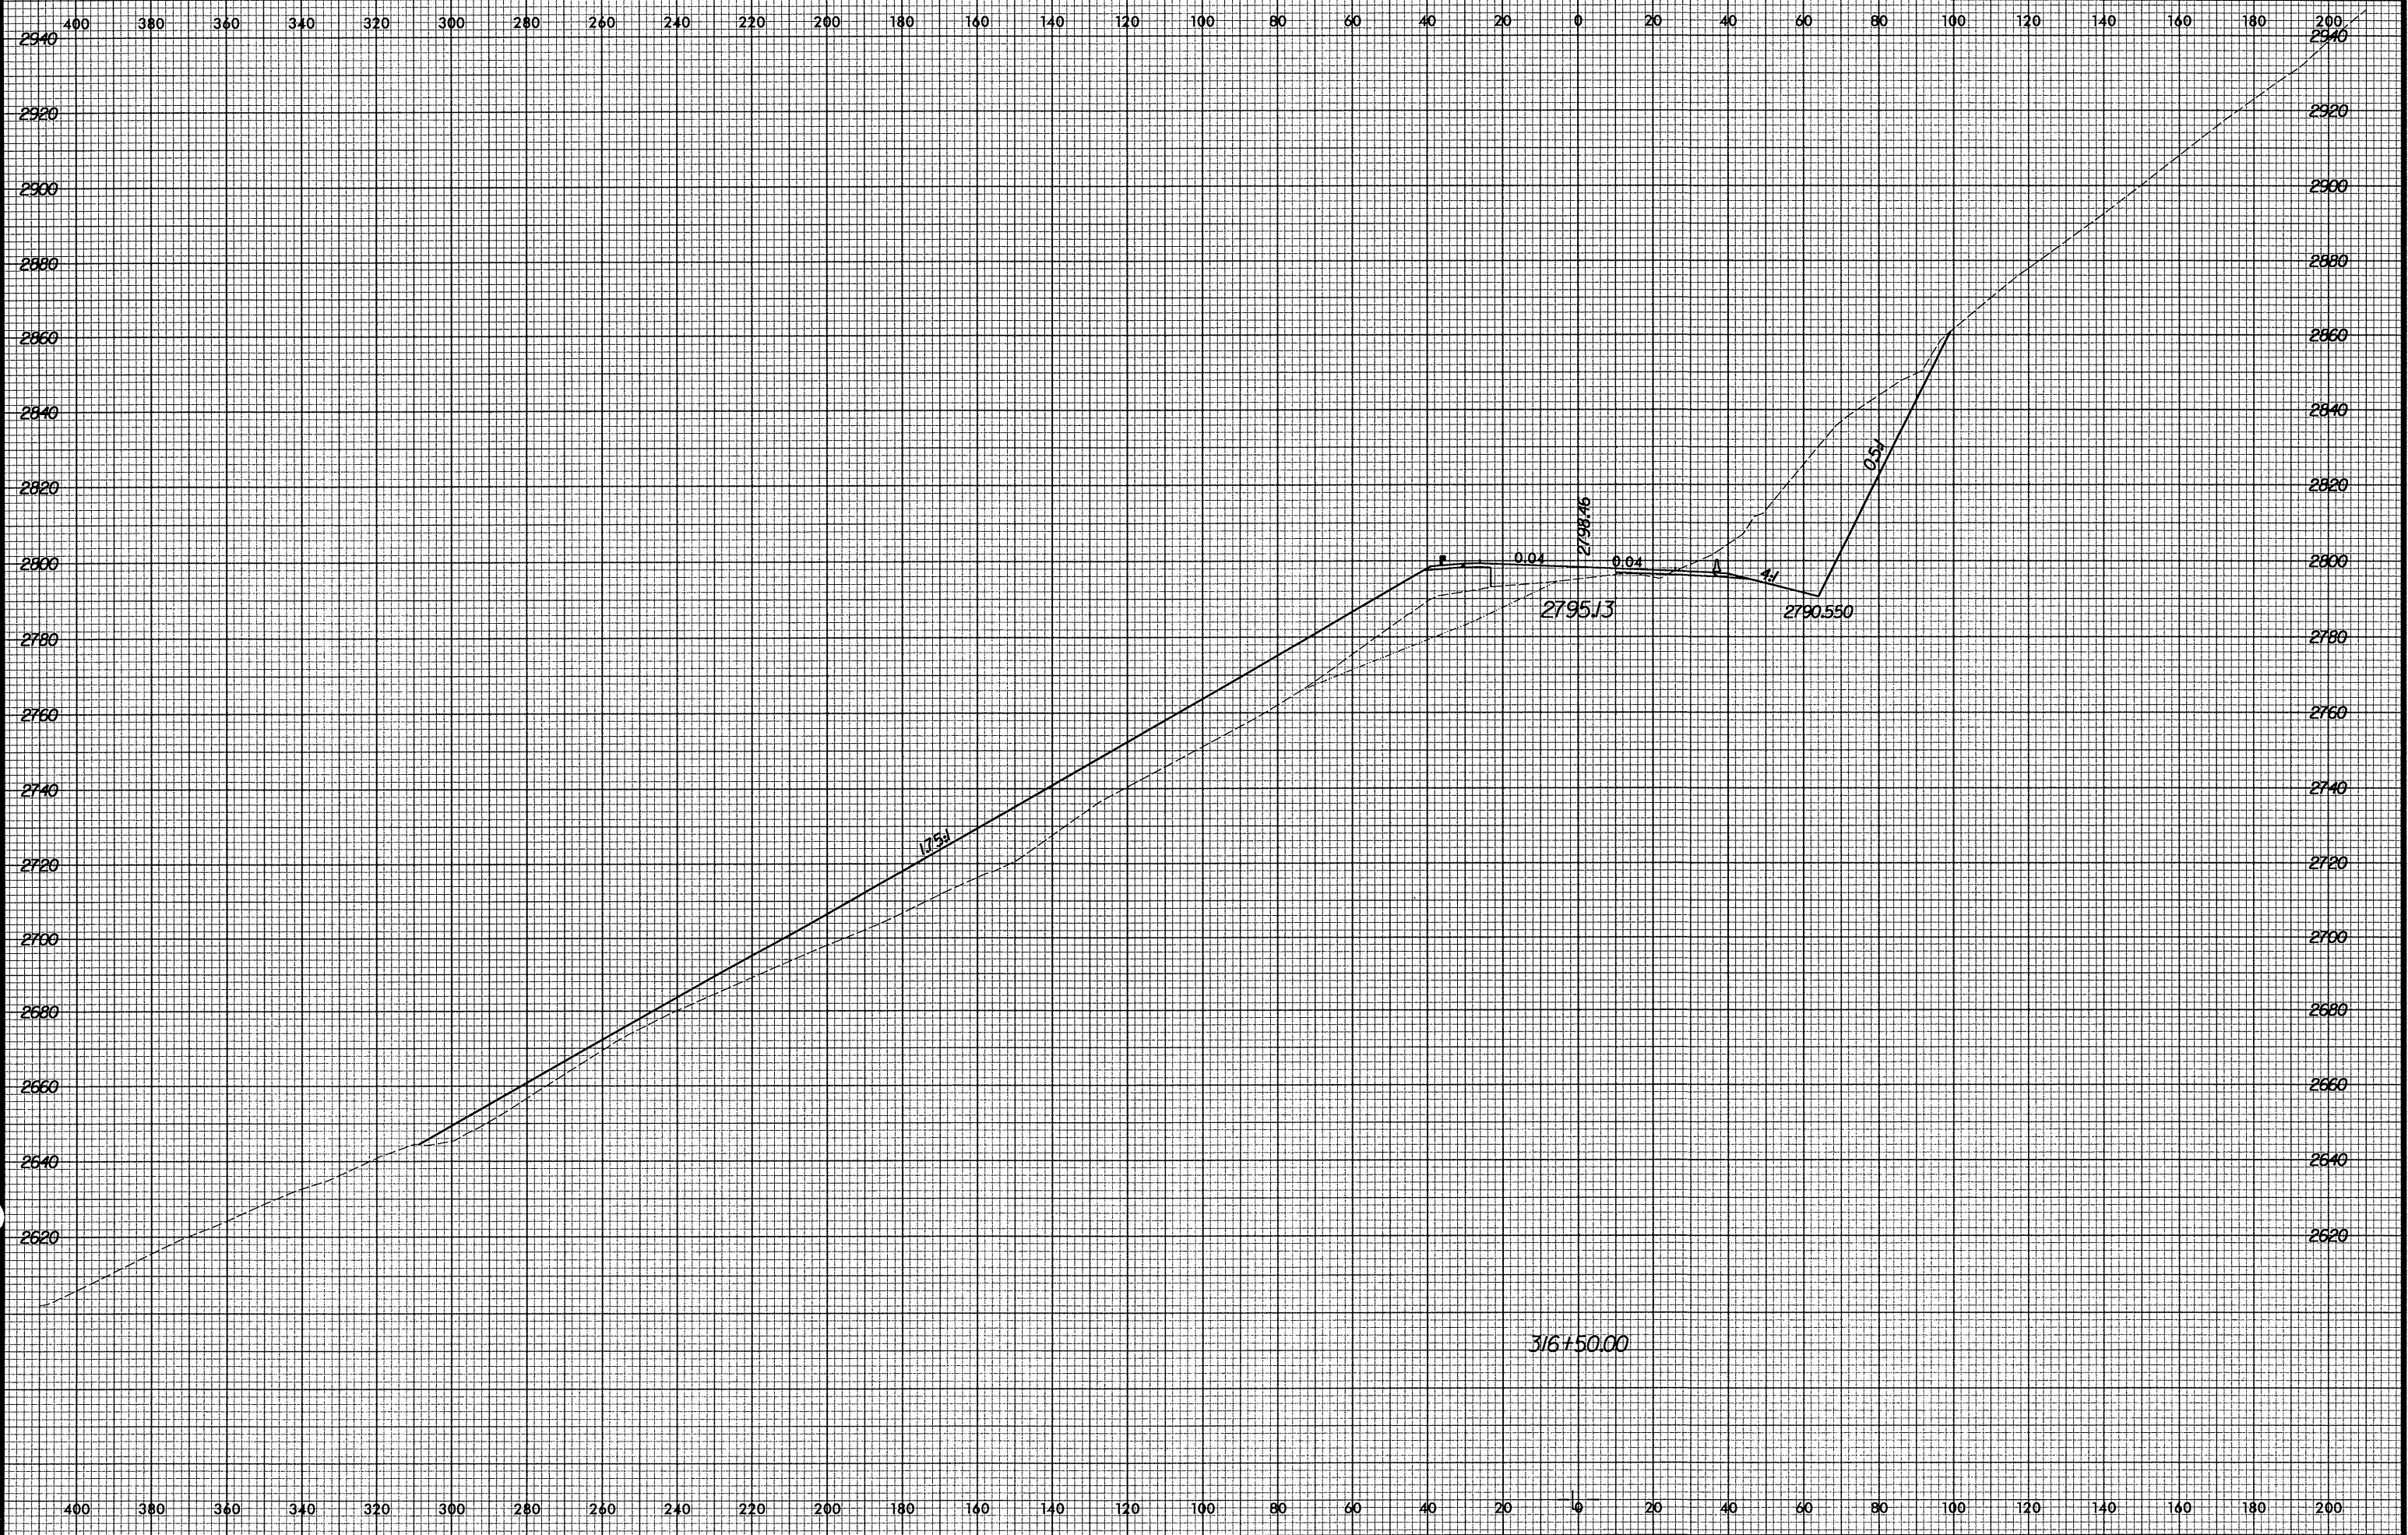

10/23/2004 9:50:52 AM R:\R2237B\ksc\3150031650.xpl