


8/23/99

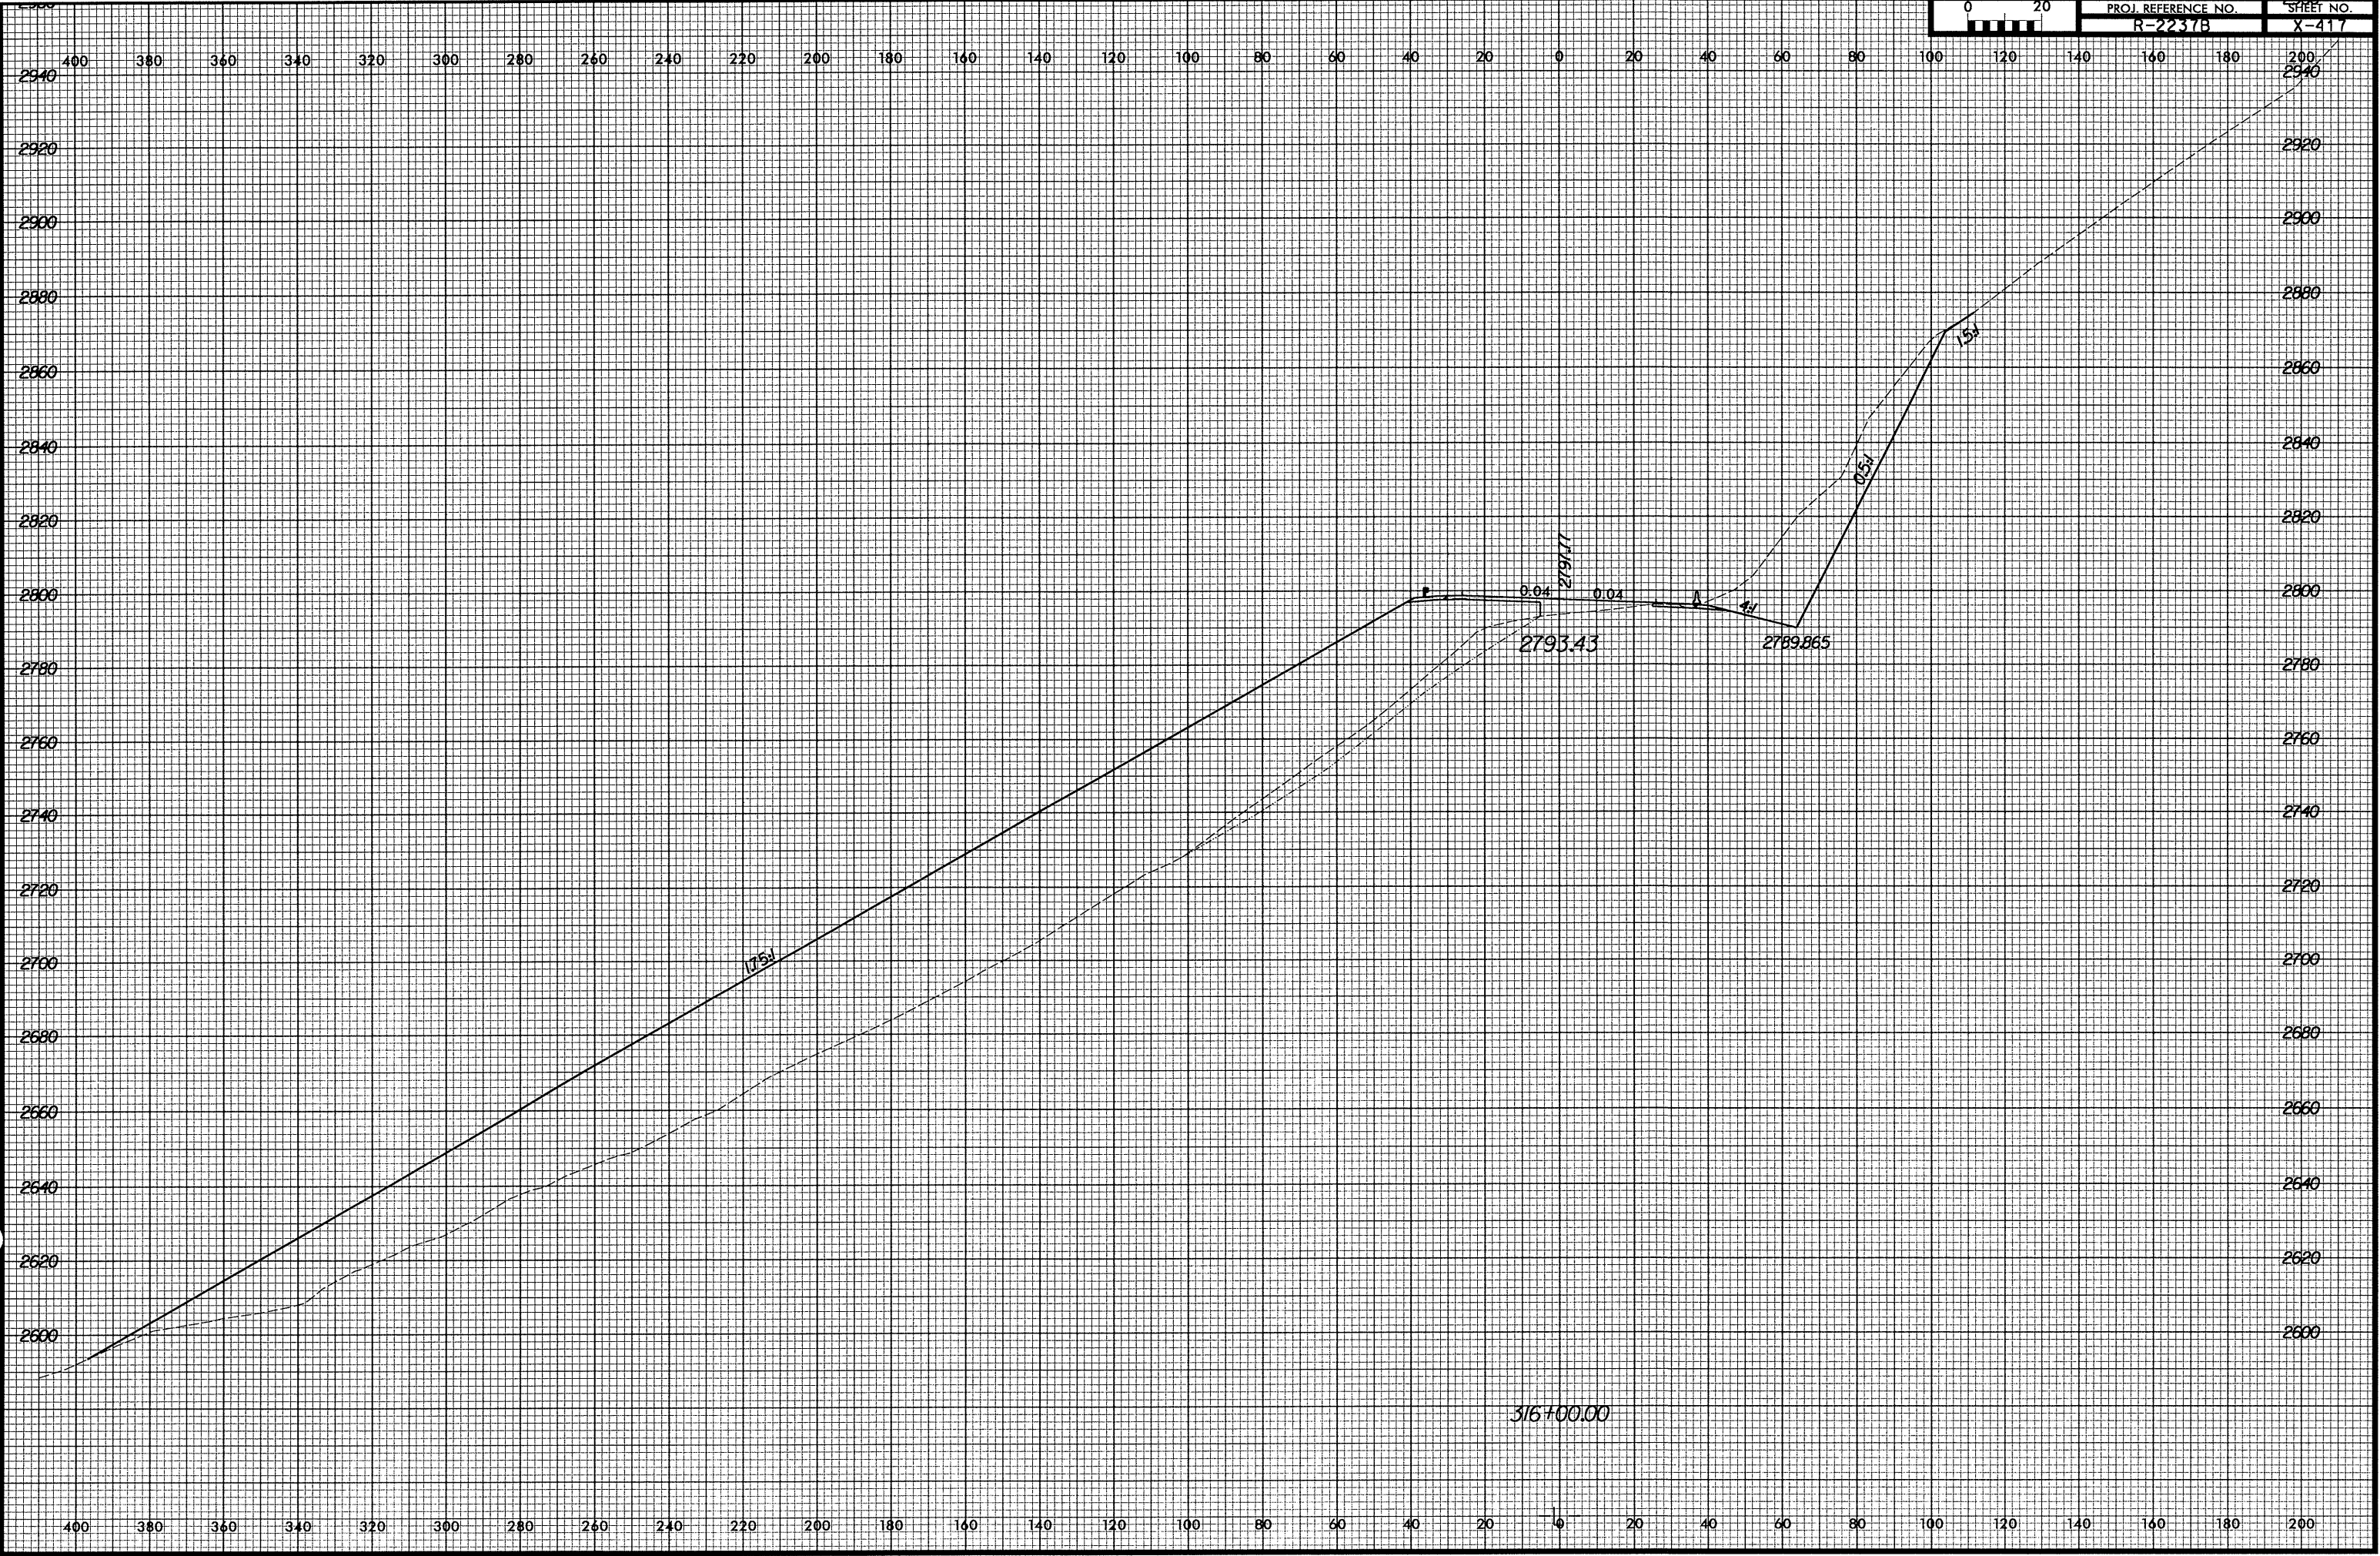

10/29/2004 9:50:55 AM R:\R2237B\3150031650.xpl