



8/23/99

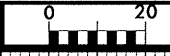

PROJ. REFERENCE NO.  
R-2237B

SHEET NO.  
X-415

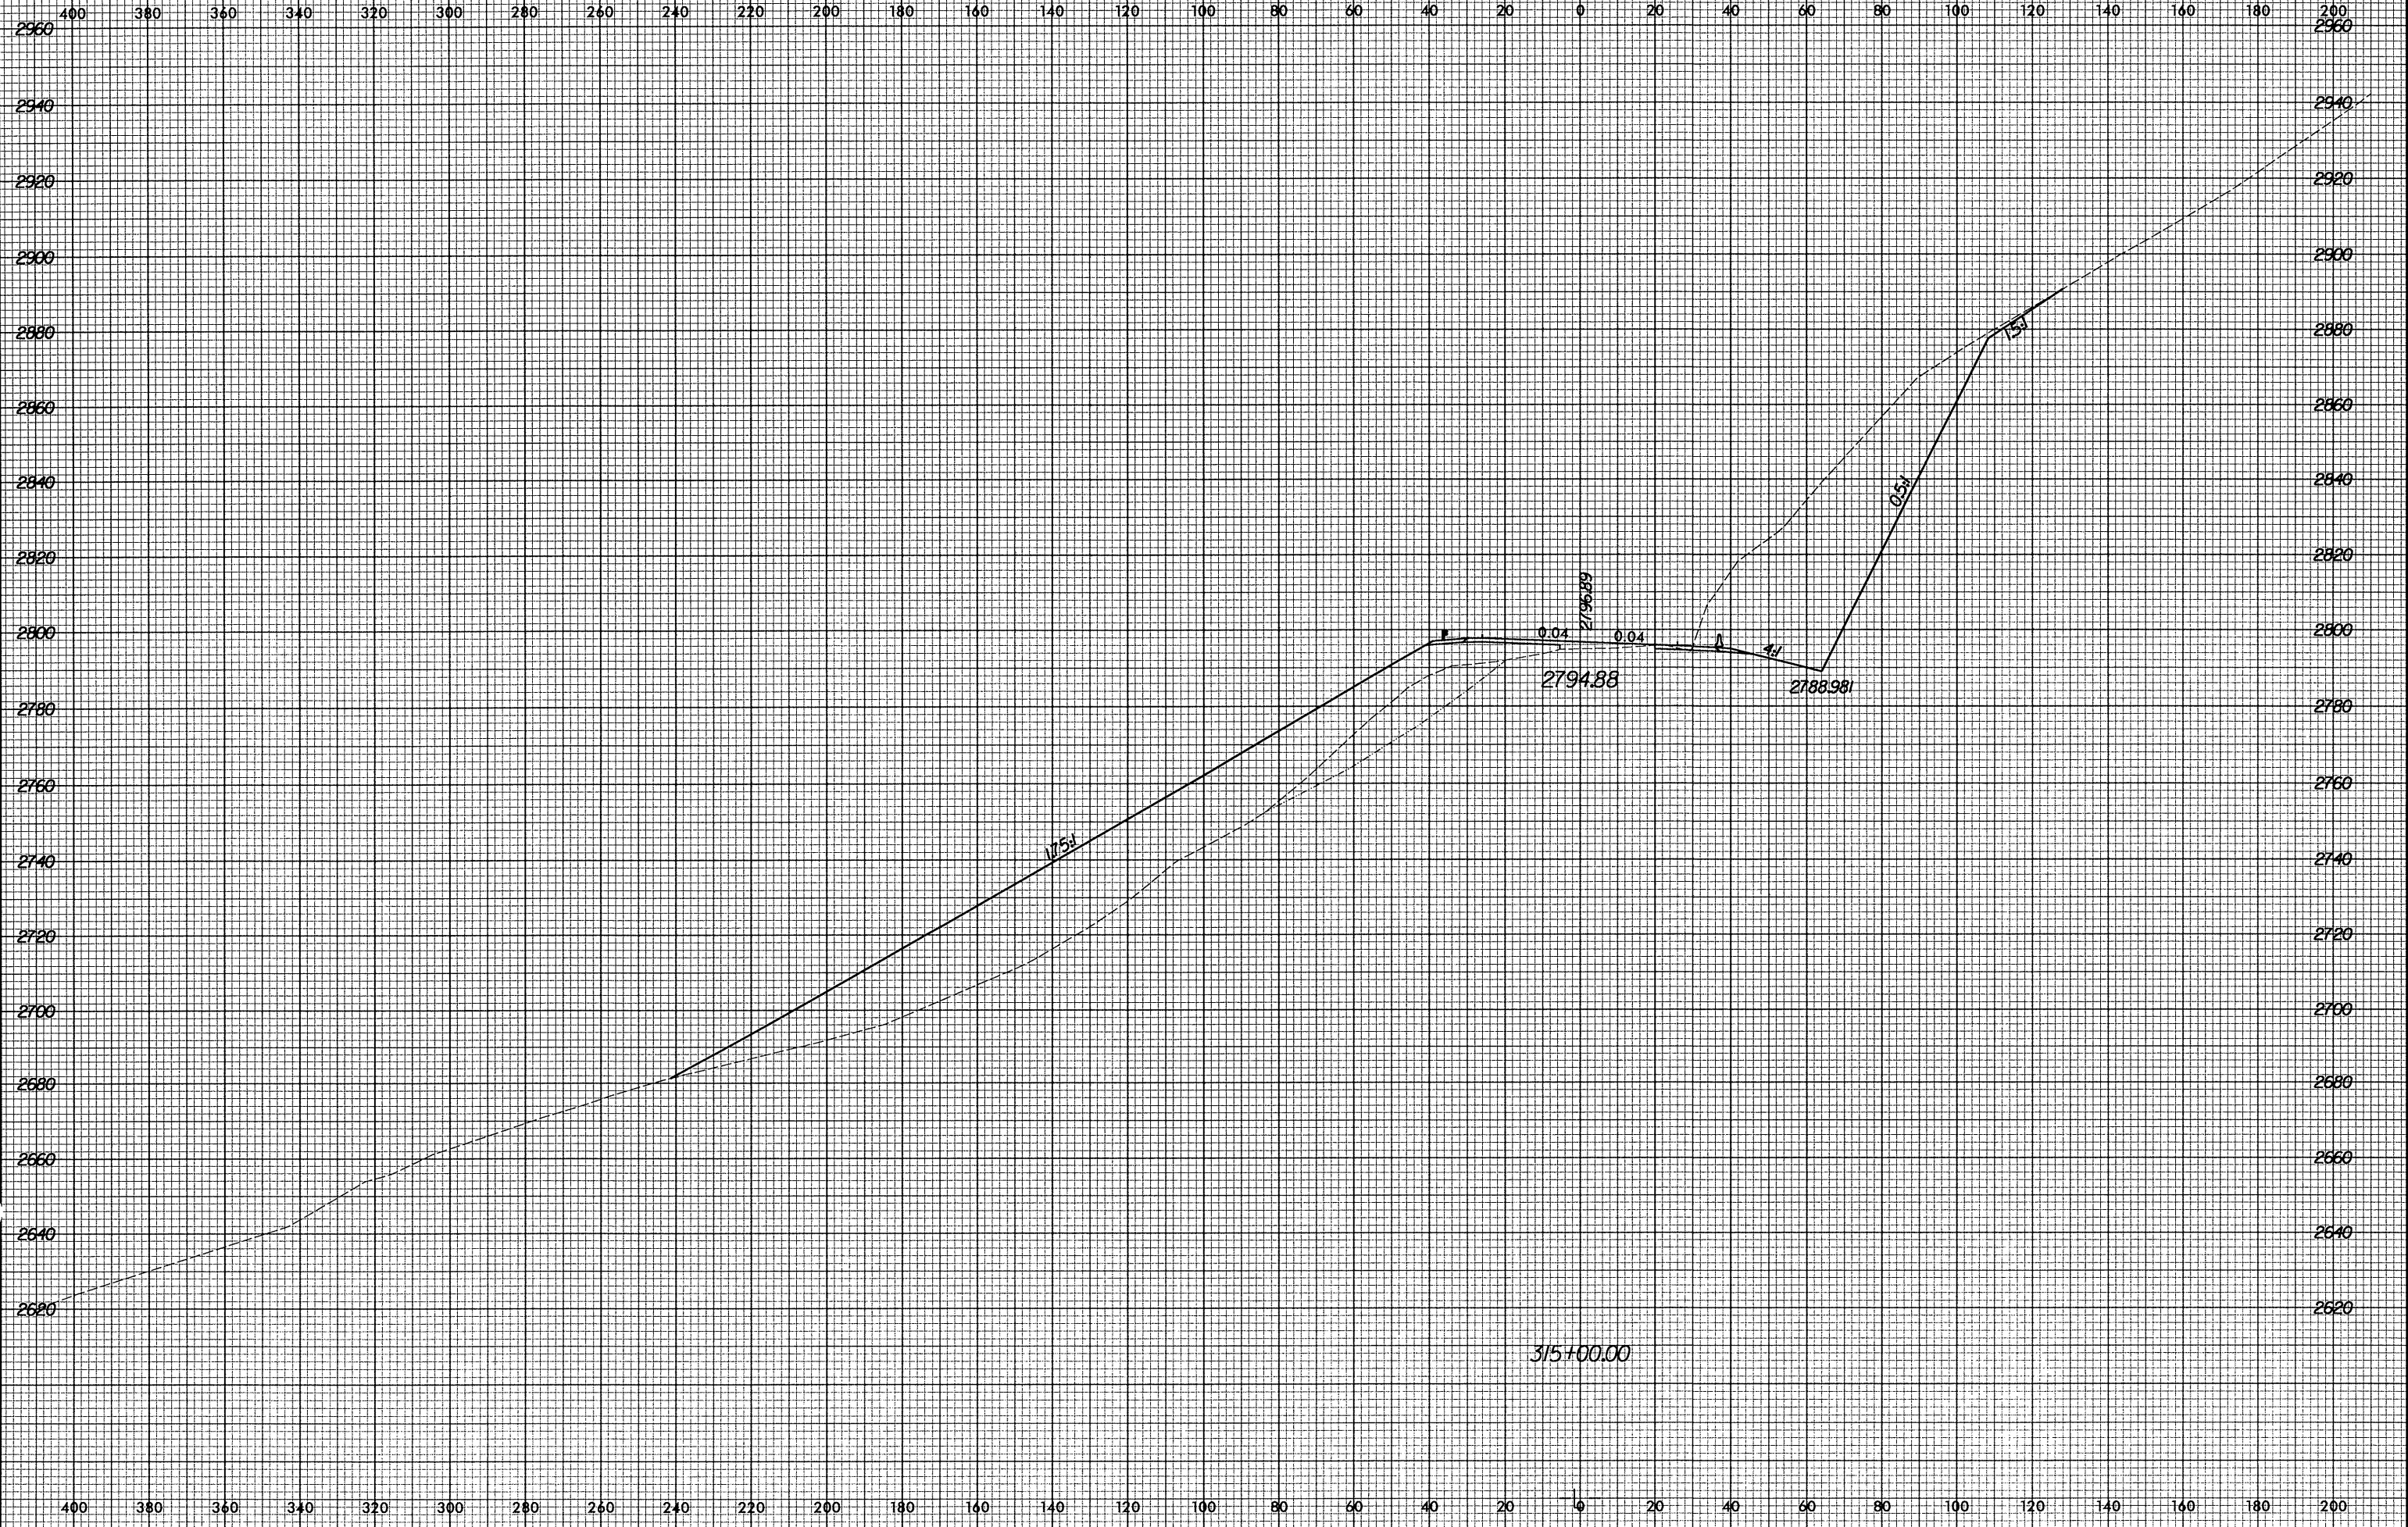

10/29/2004 9:50:52 AM R:\R2237B\\*.xsg\3150031650.xpl