


8/23/99

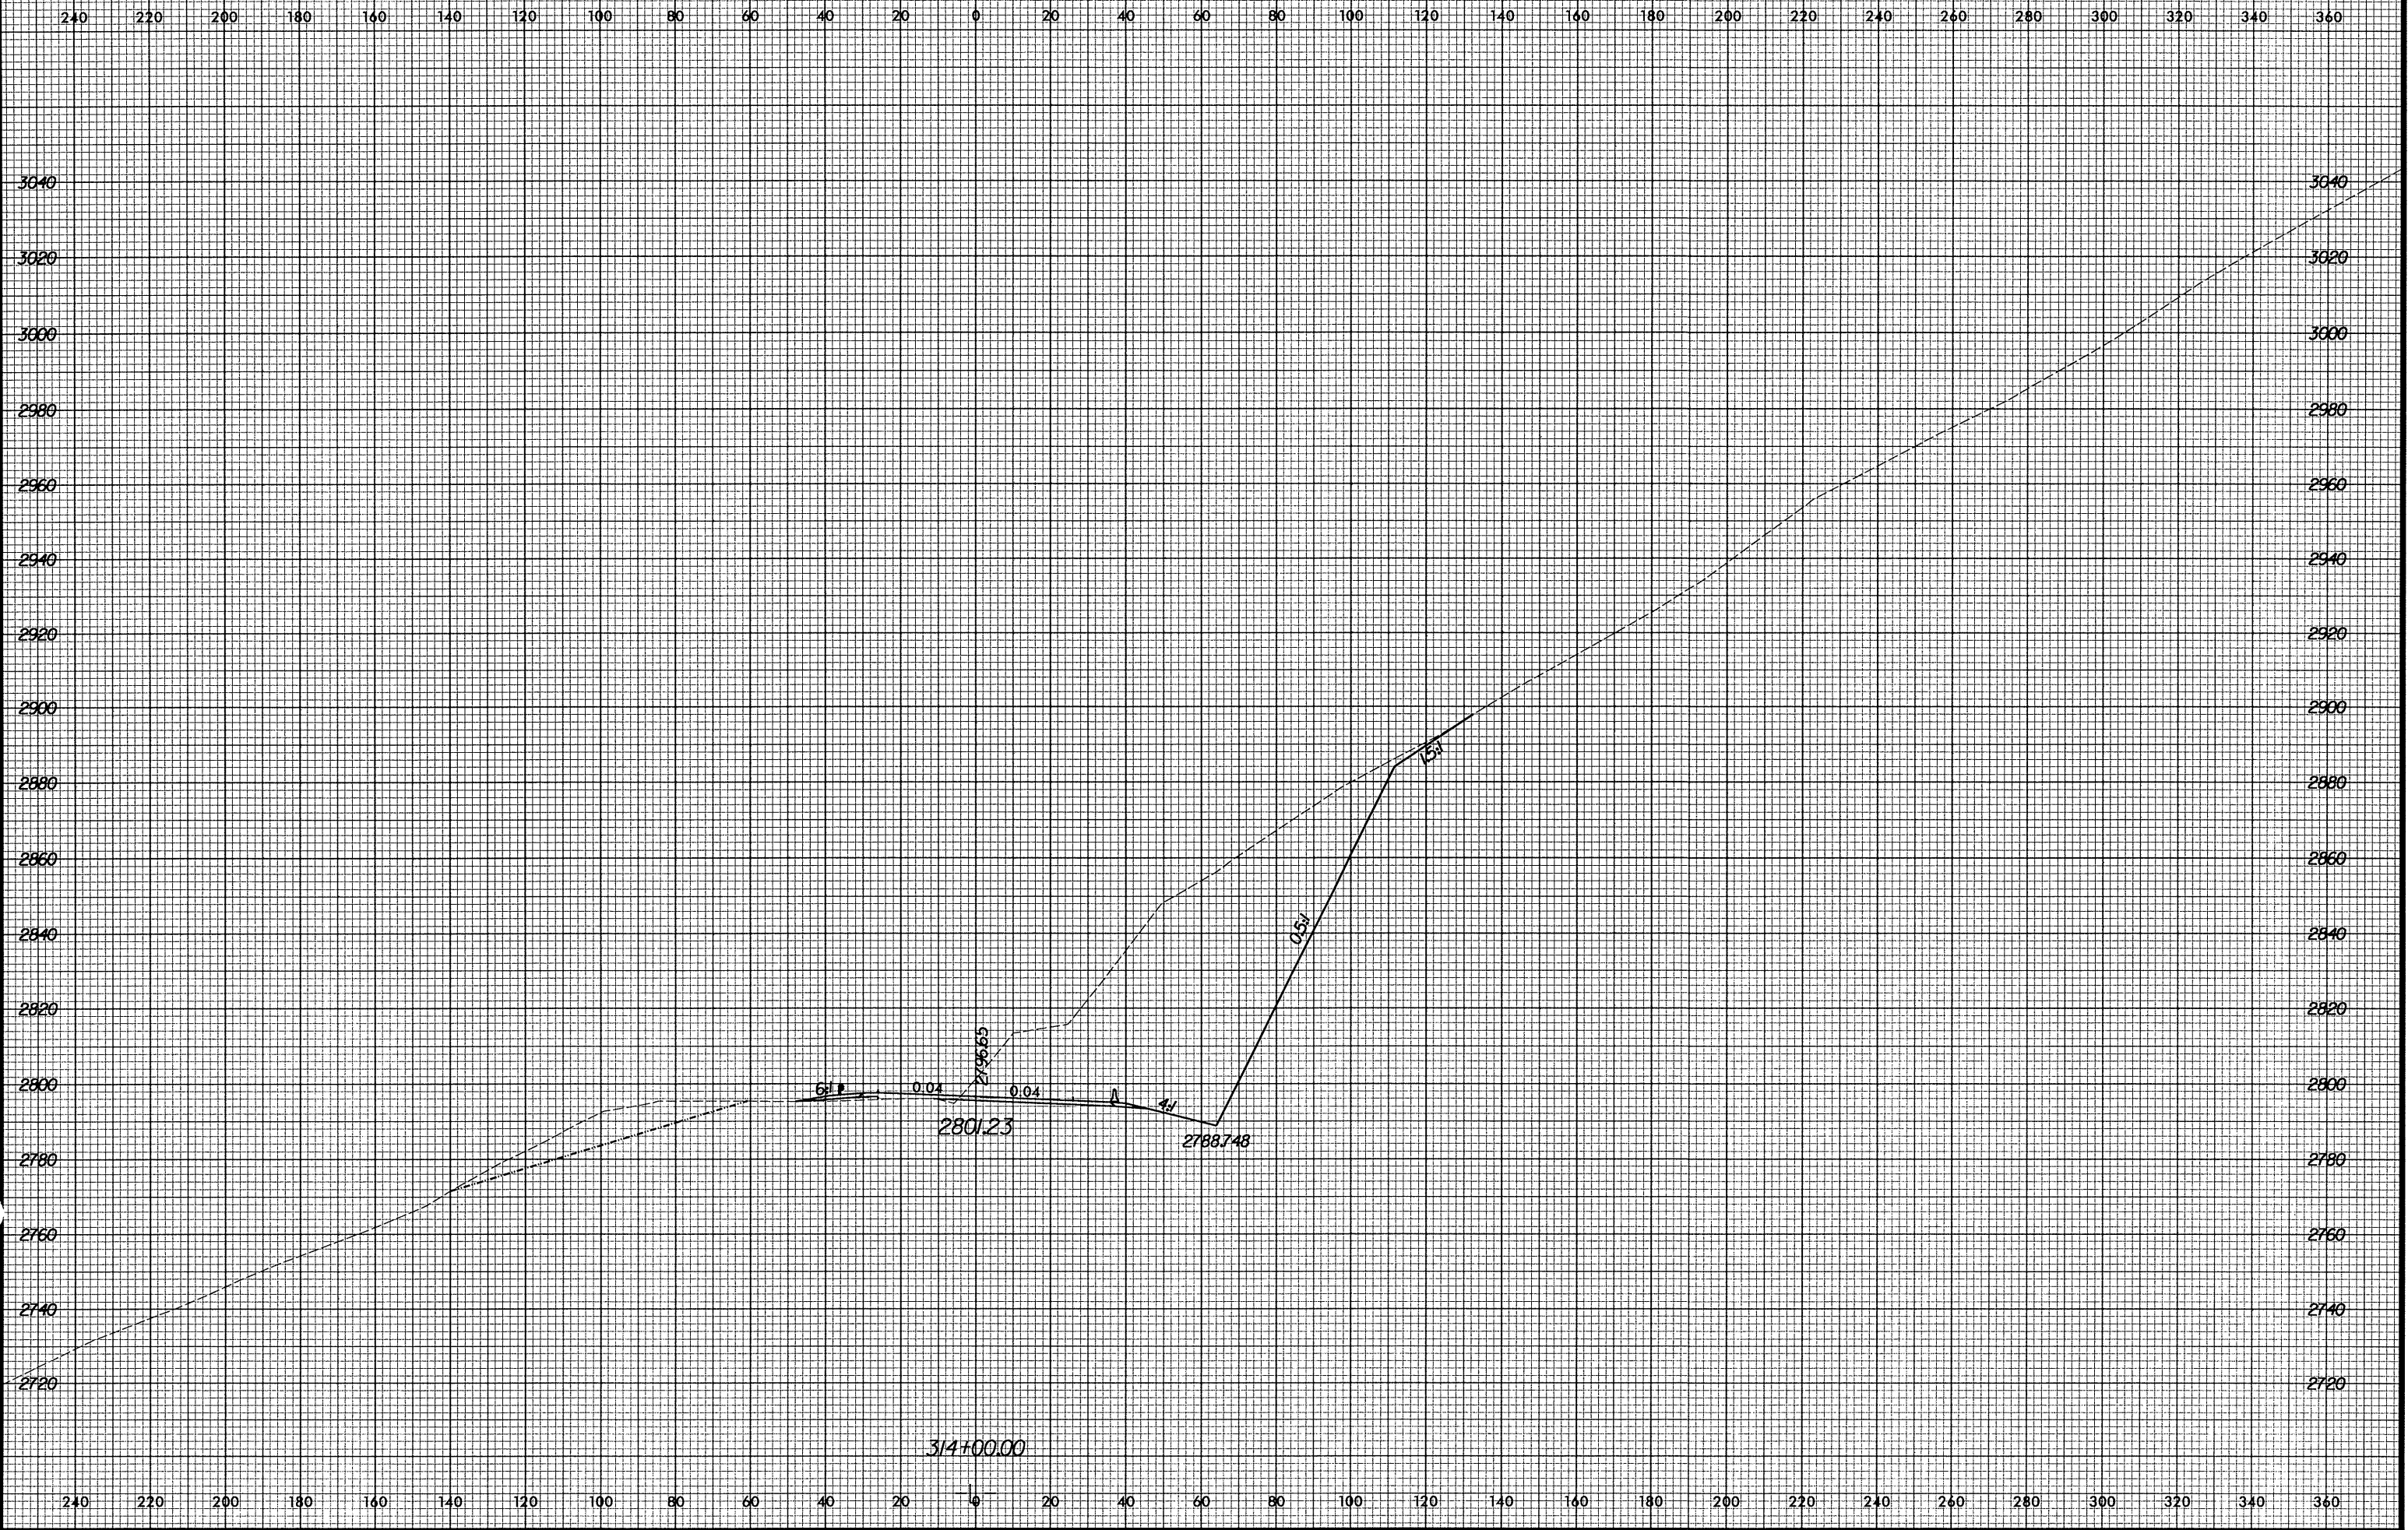

10/29/2004 10:03:31 AM R:\R-2237B\esc\3040031.450.sp1