


8/23/99

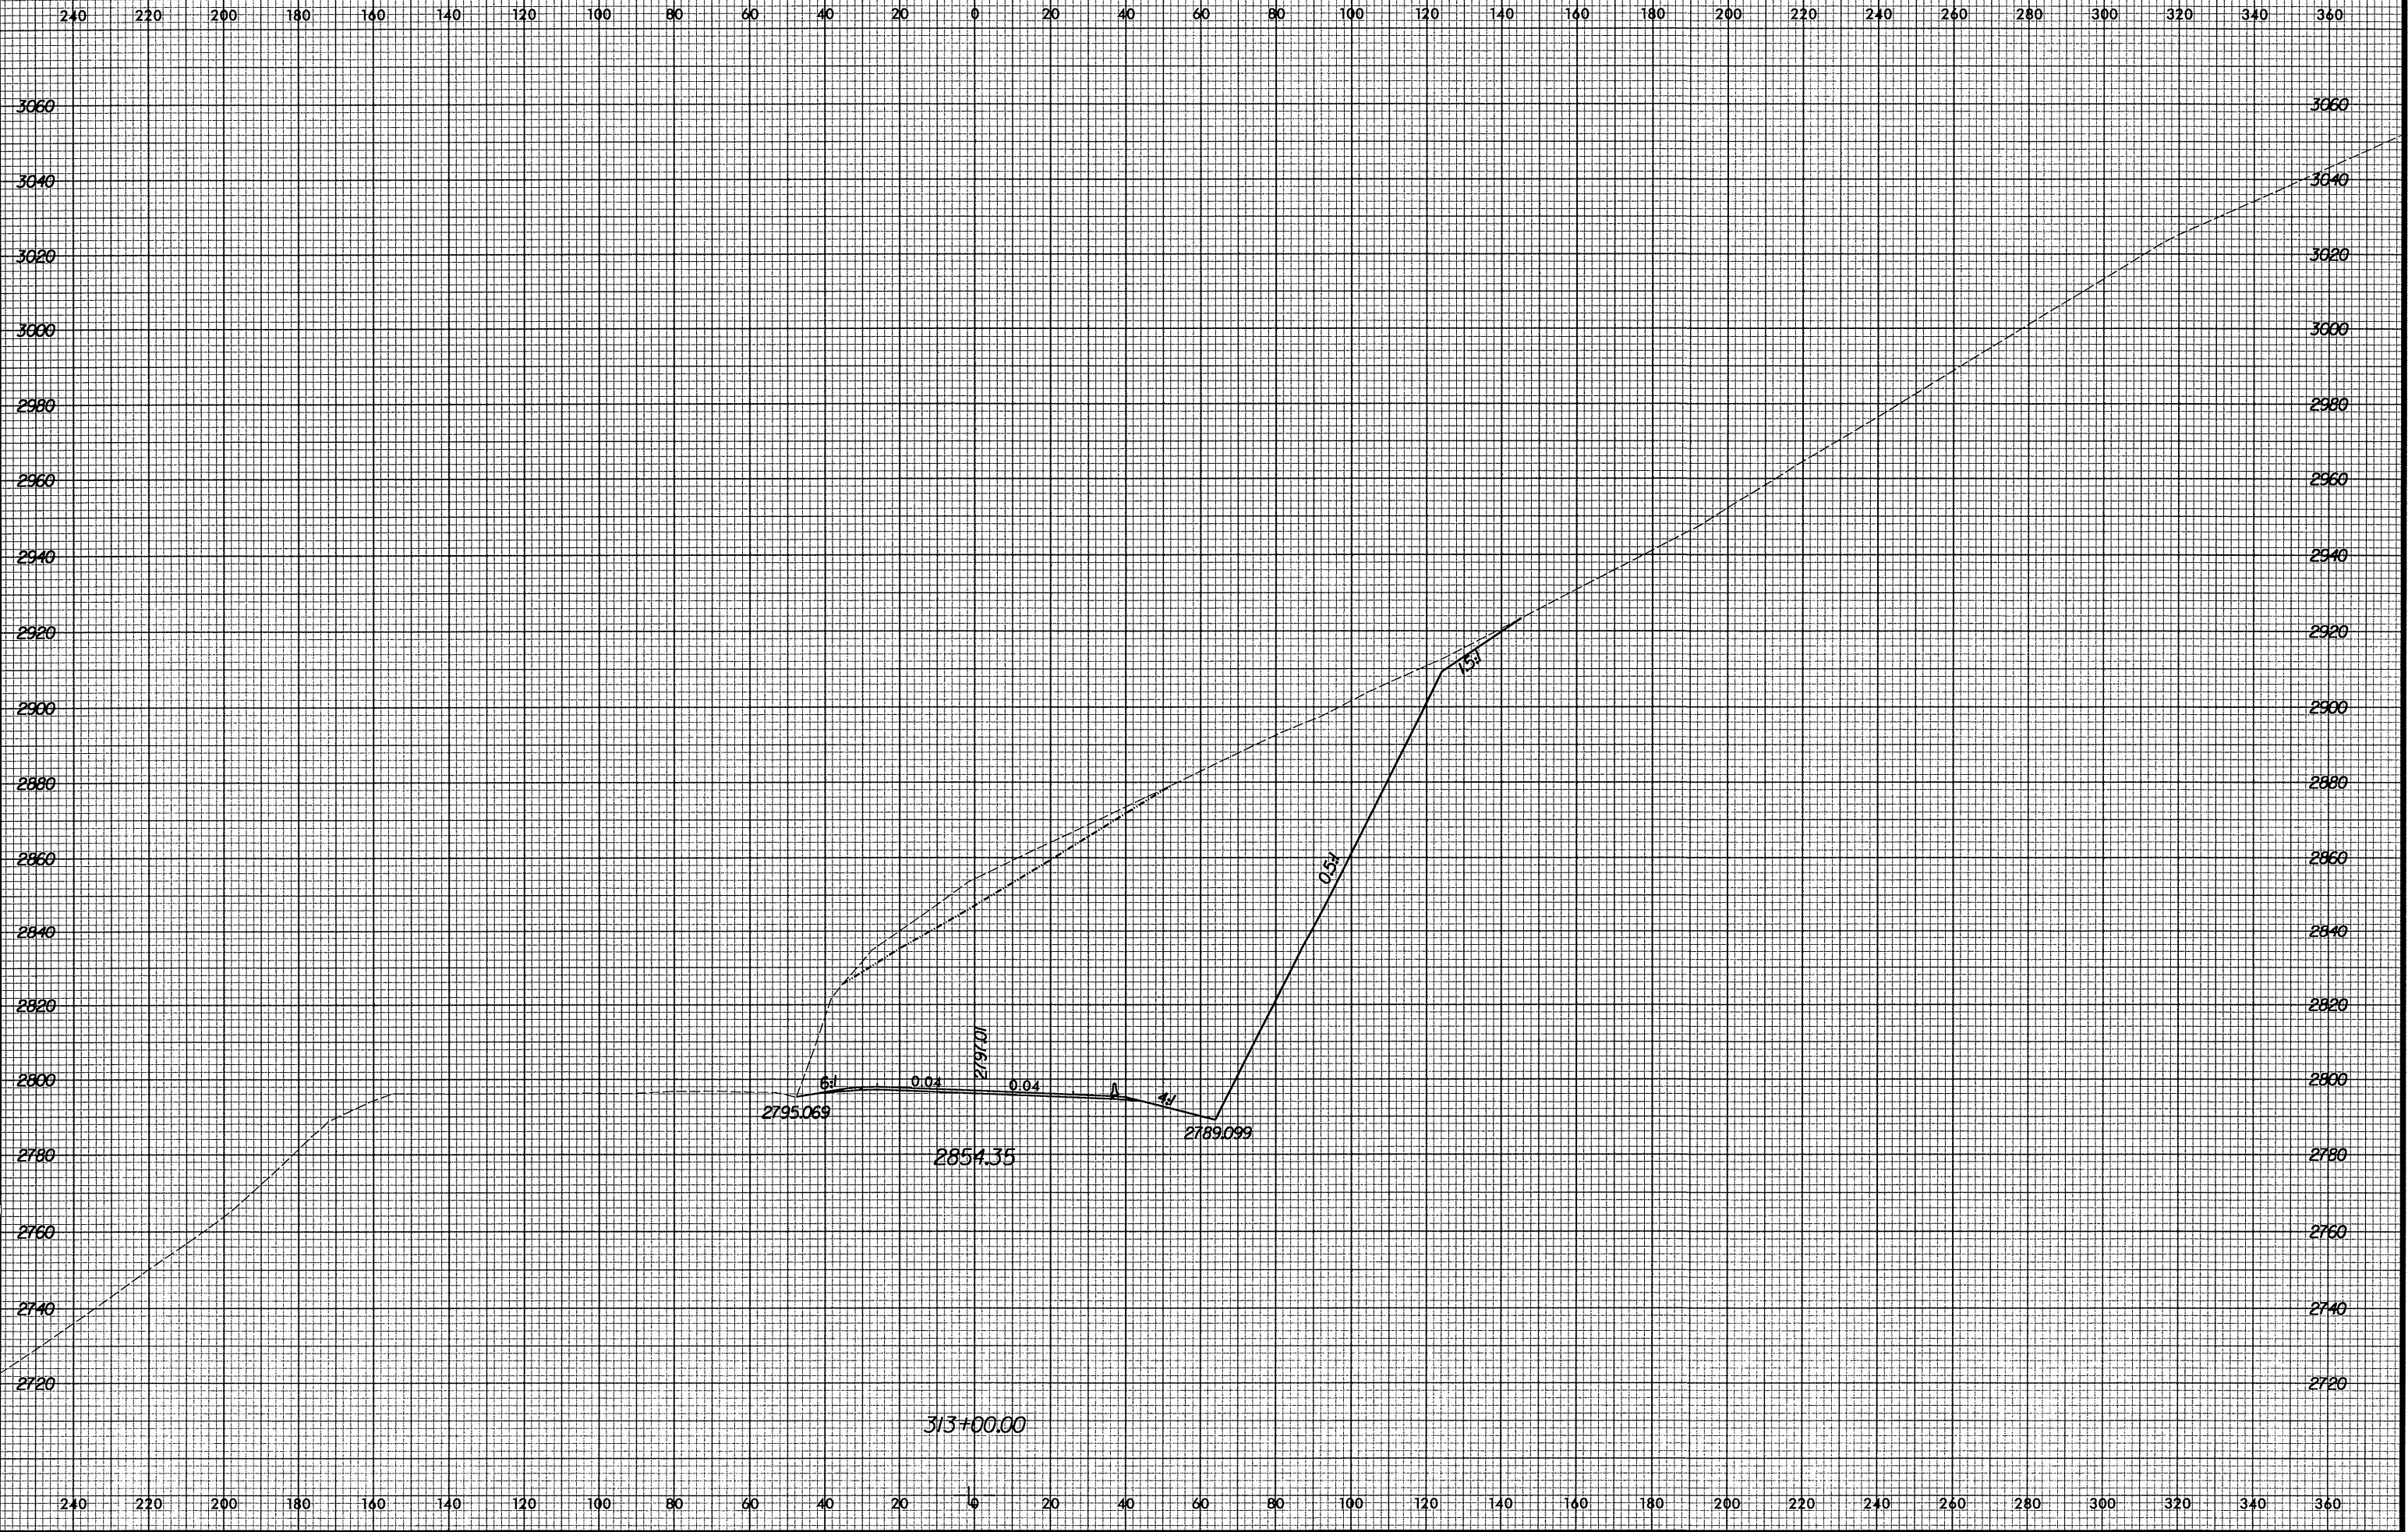

10/29/2004 10:03:31 AM C:\R2237B\Xsec\3040031450.xpl