


8/23/99

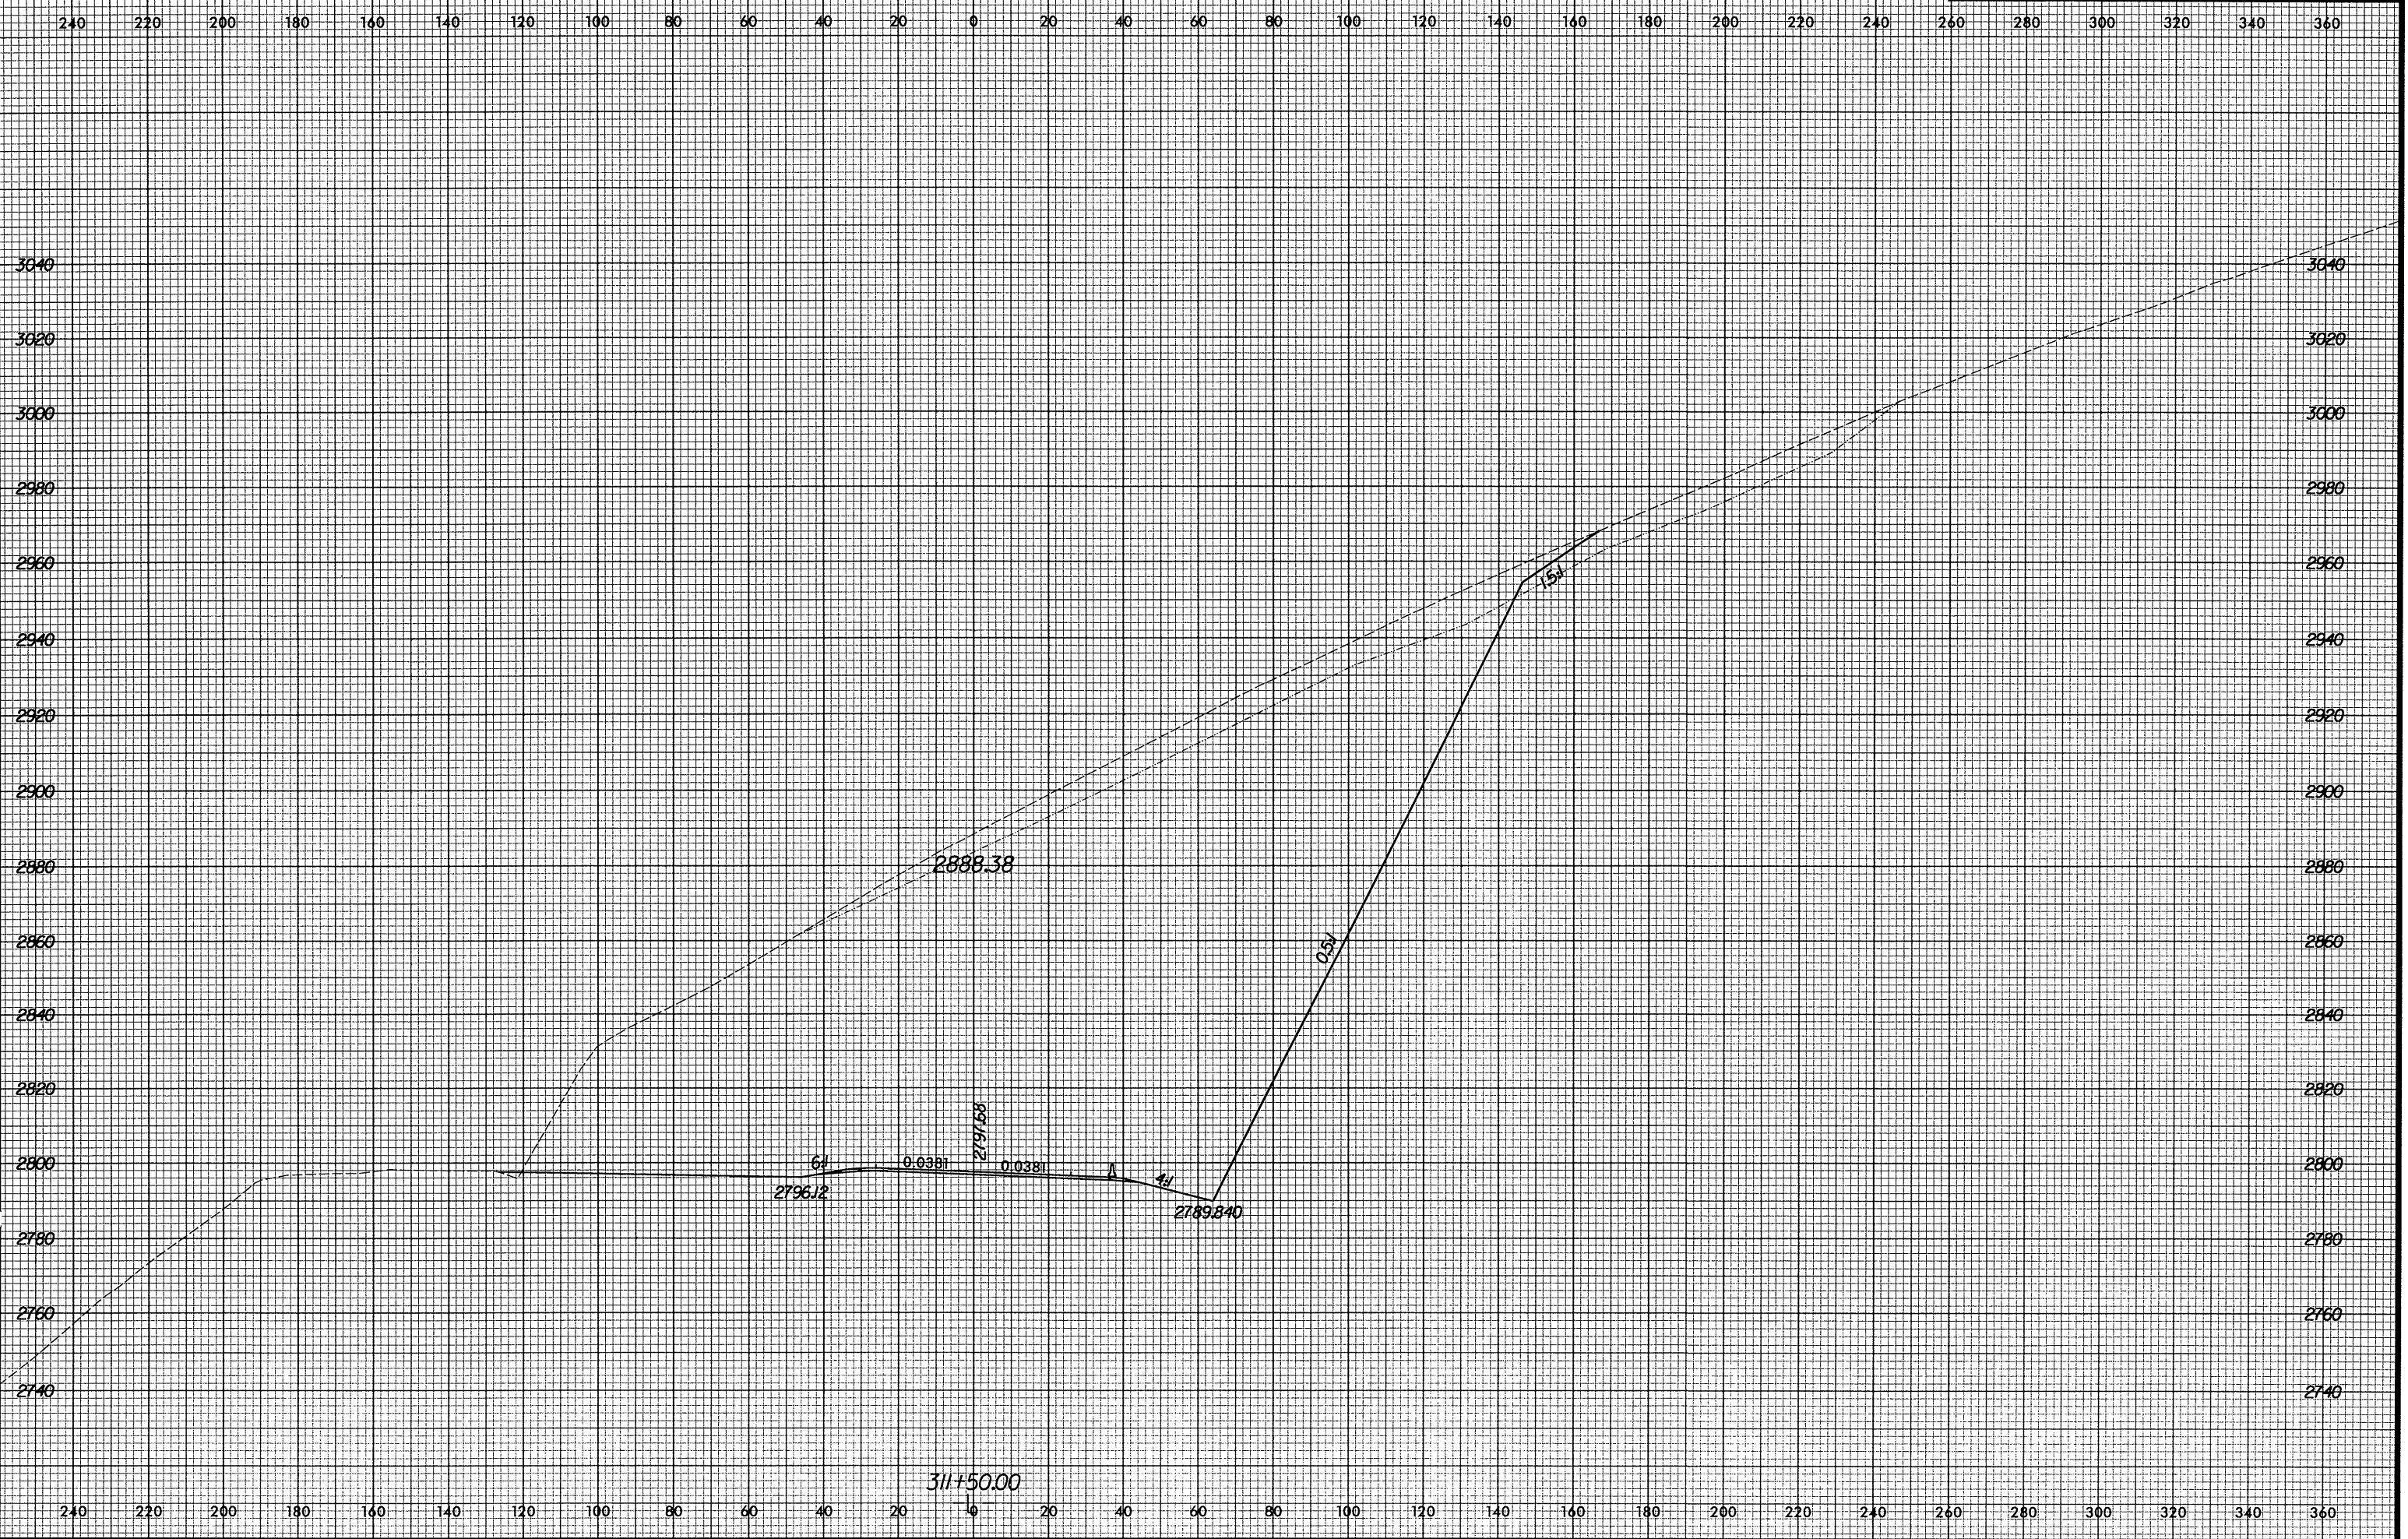

0/29/2004 10:43:31 AM R:\2237B\3040031450.xpl