


8/23/99

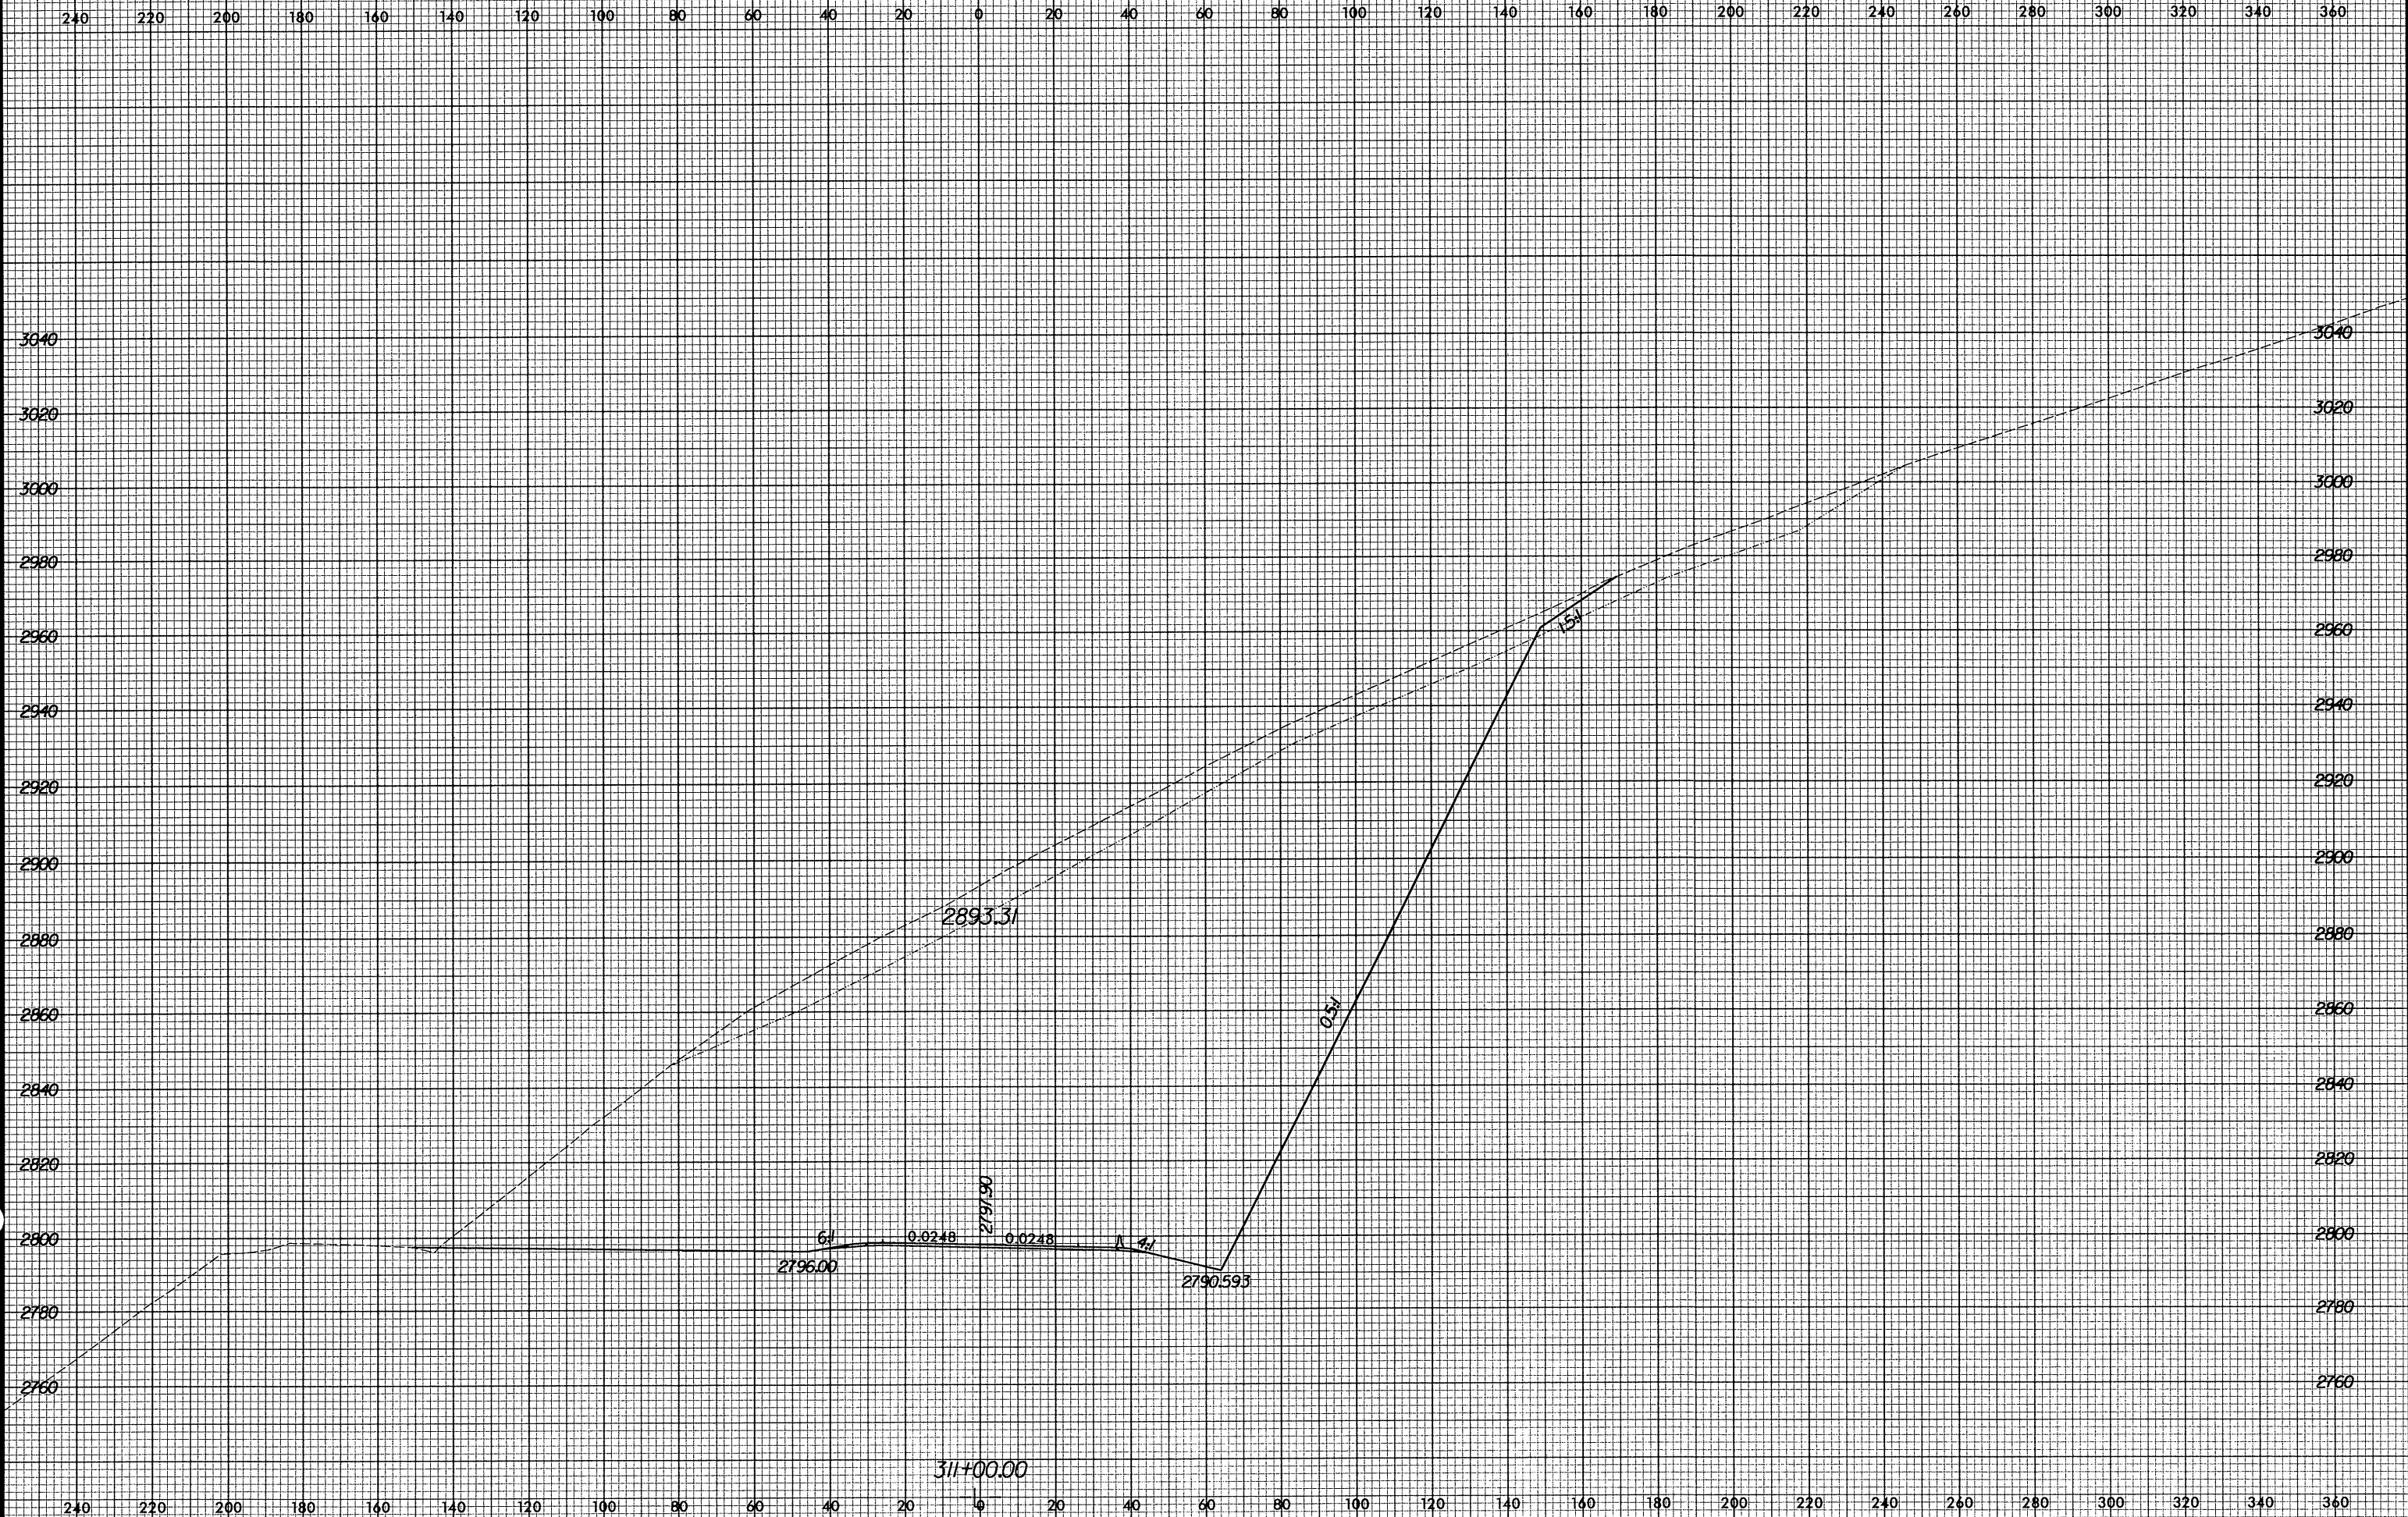

10/29/2004 10:03:31 AM C:\AR2237B\asc\3040031450.xpl