


8/23/99



PROJ. REFERENCE NO.
R-2237B

SHEET NO.
X-406

240 220 200 180 160 140 120 100 80 60 40 20 0 20 40 60 80 100 120 140 160 180 200 220 240 260 280 300 320 340 360

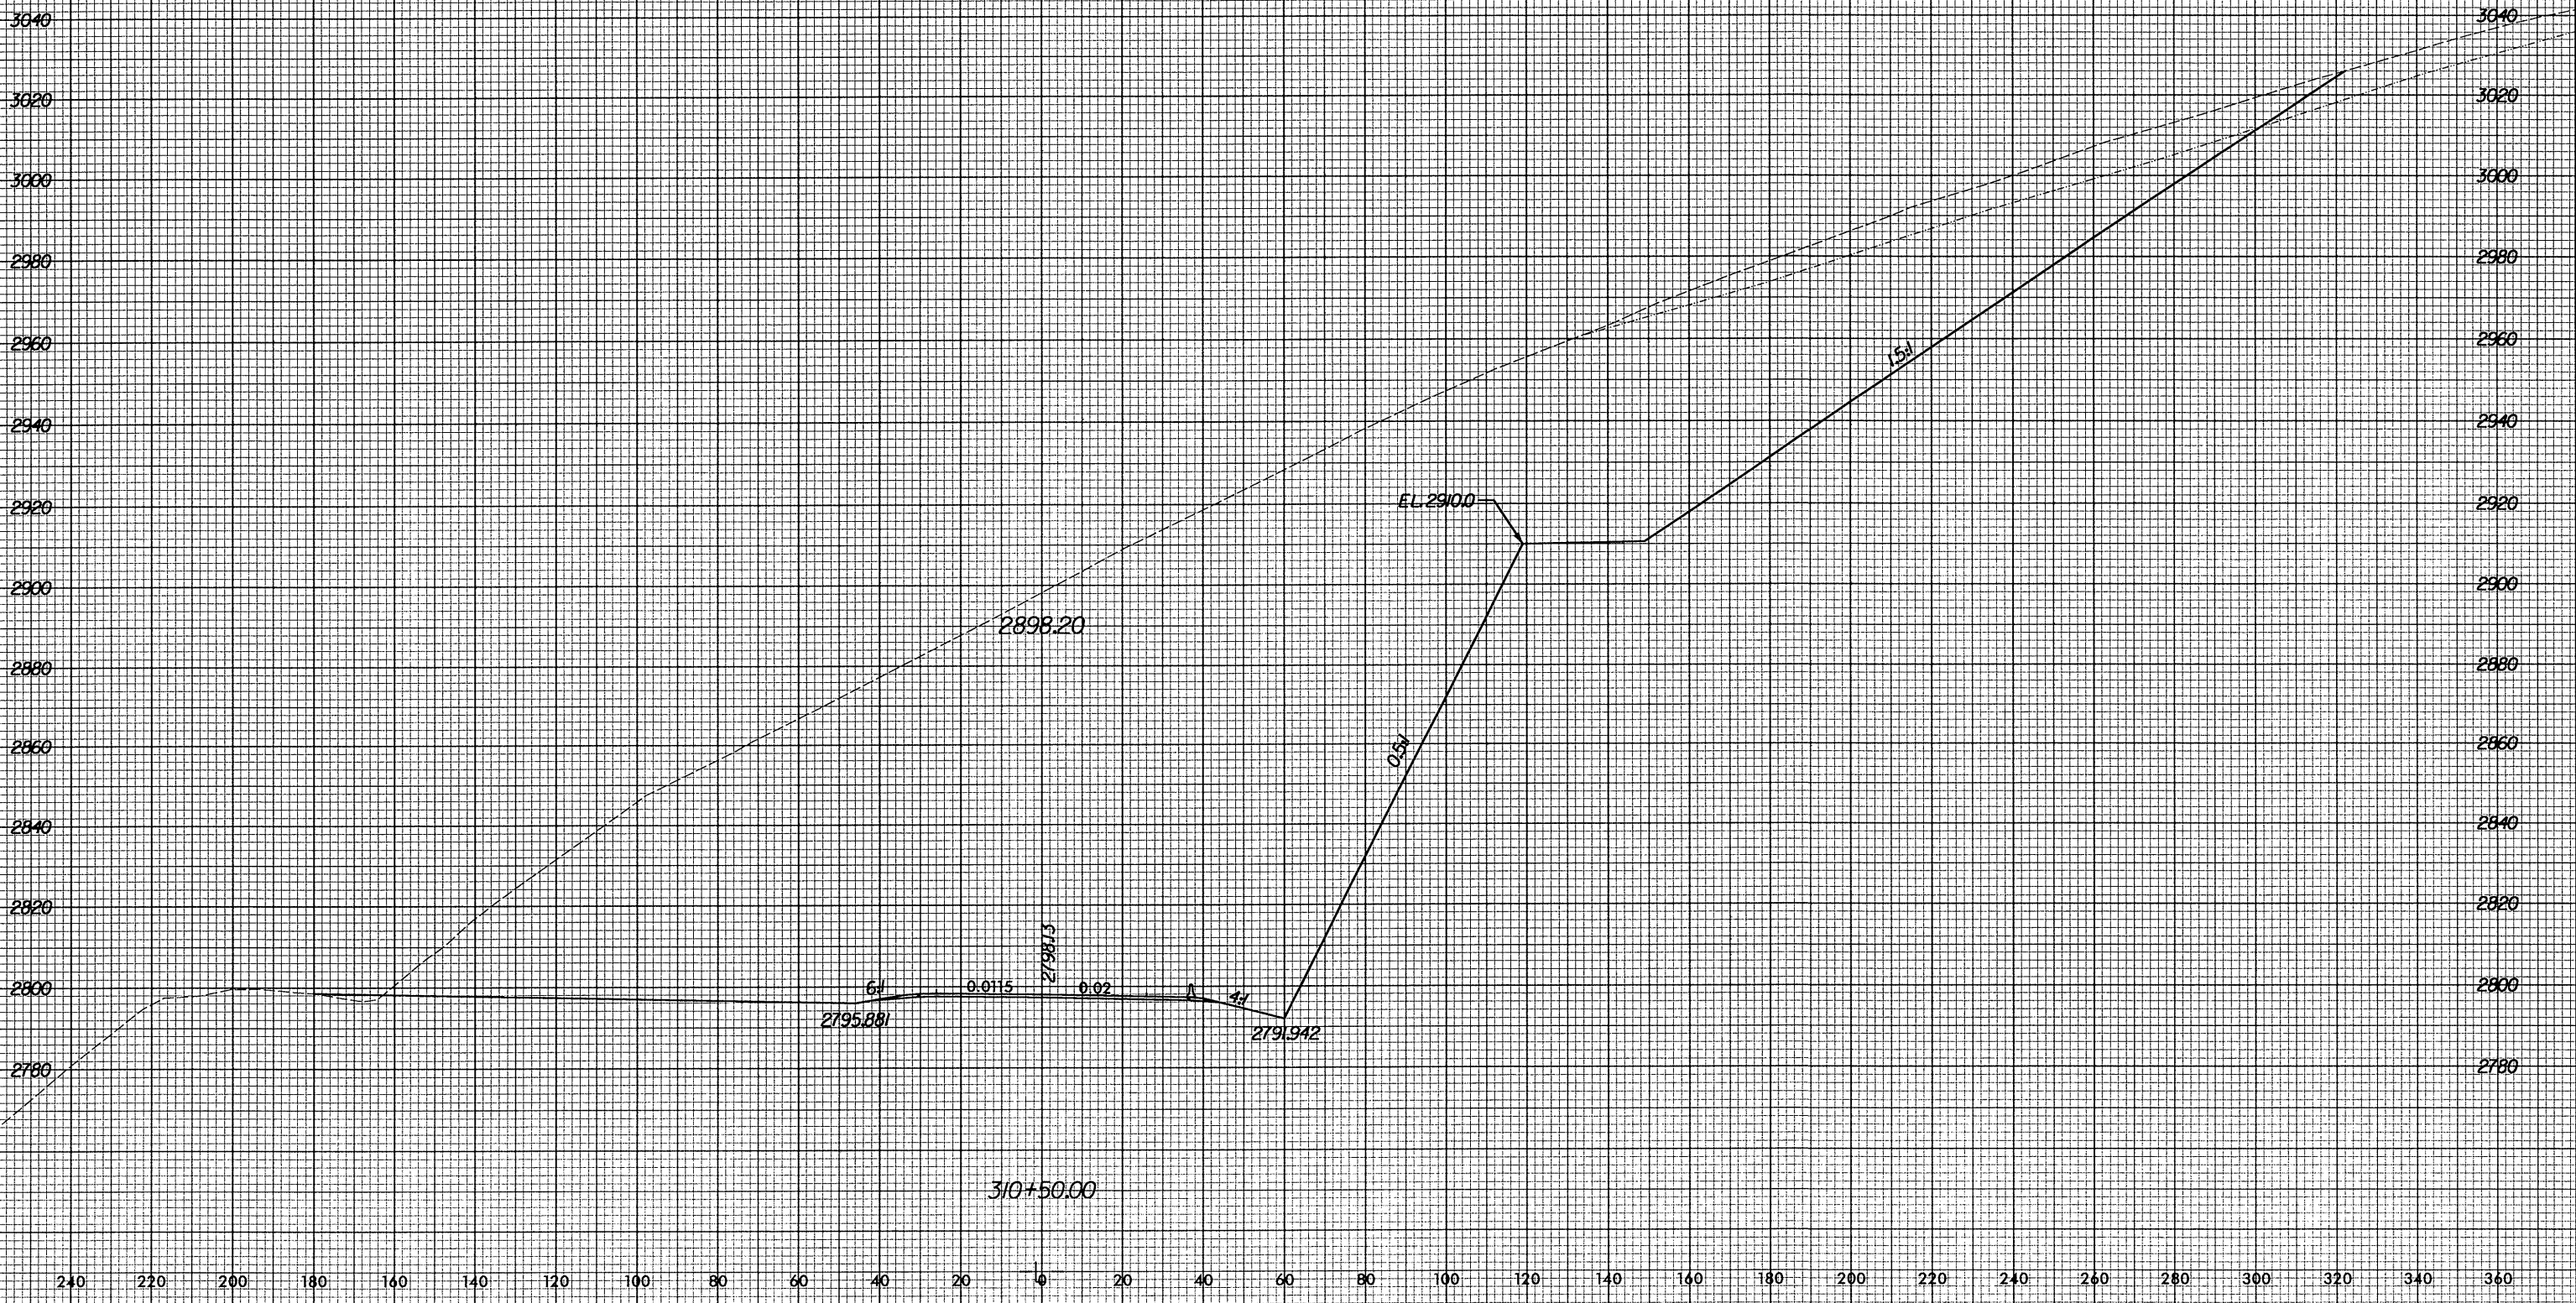

240 220 200 180 160 140 120 100 80 60 40 20 0 20 40 60 80 100 120 140 160 180 200 220 240 260 280 300 320 340 360

10/29/2004 10:46:31 AM R:\2237B\SSC\304\003\450.xpl