


8/23/99

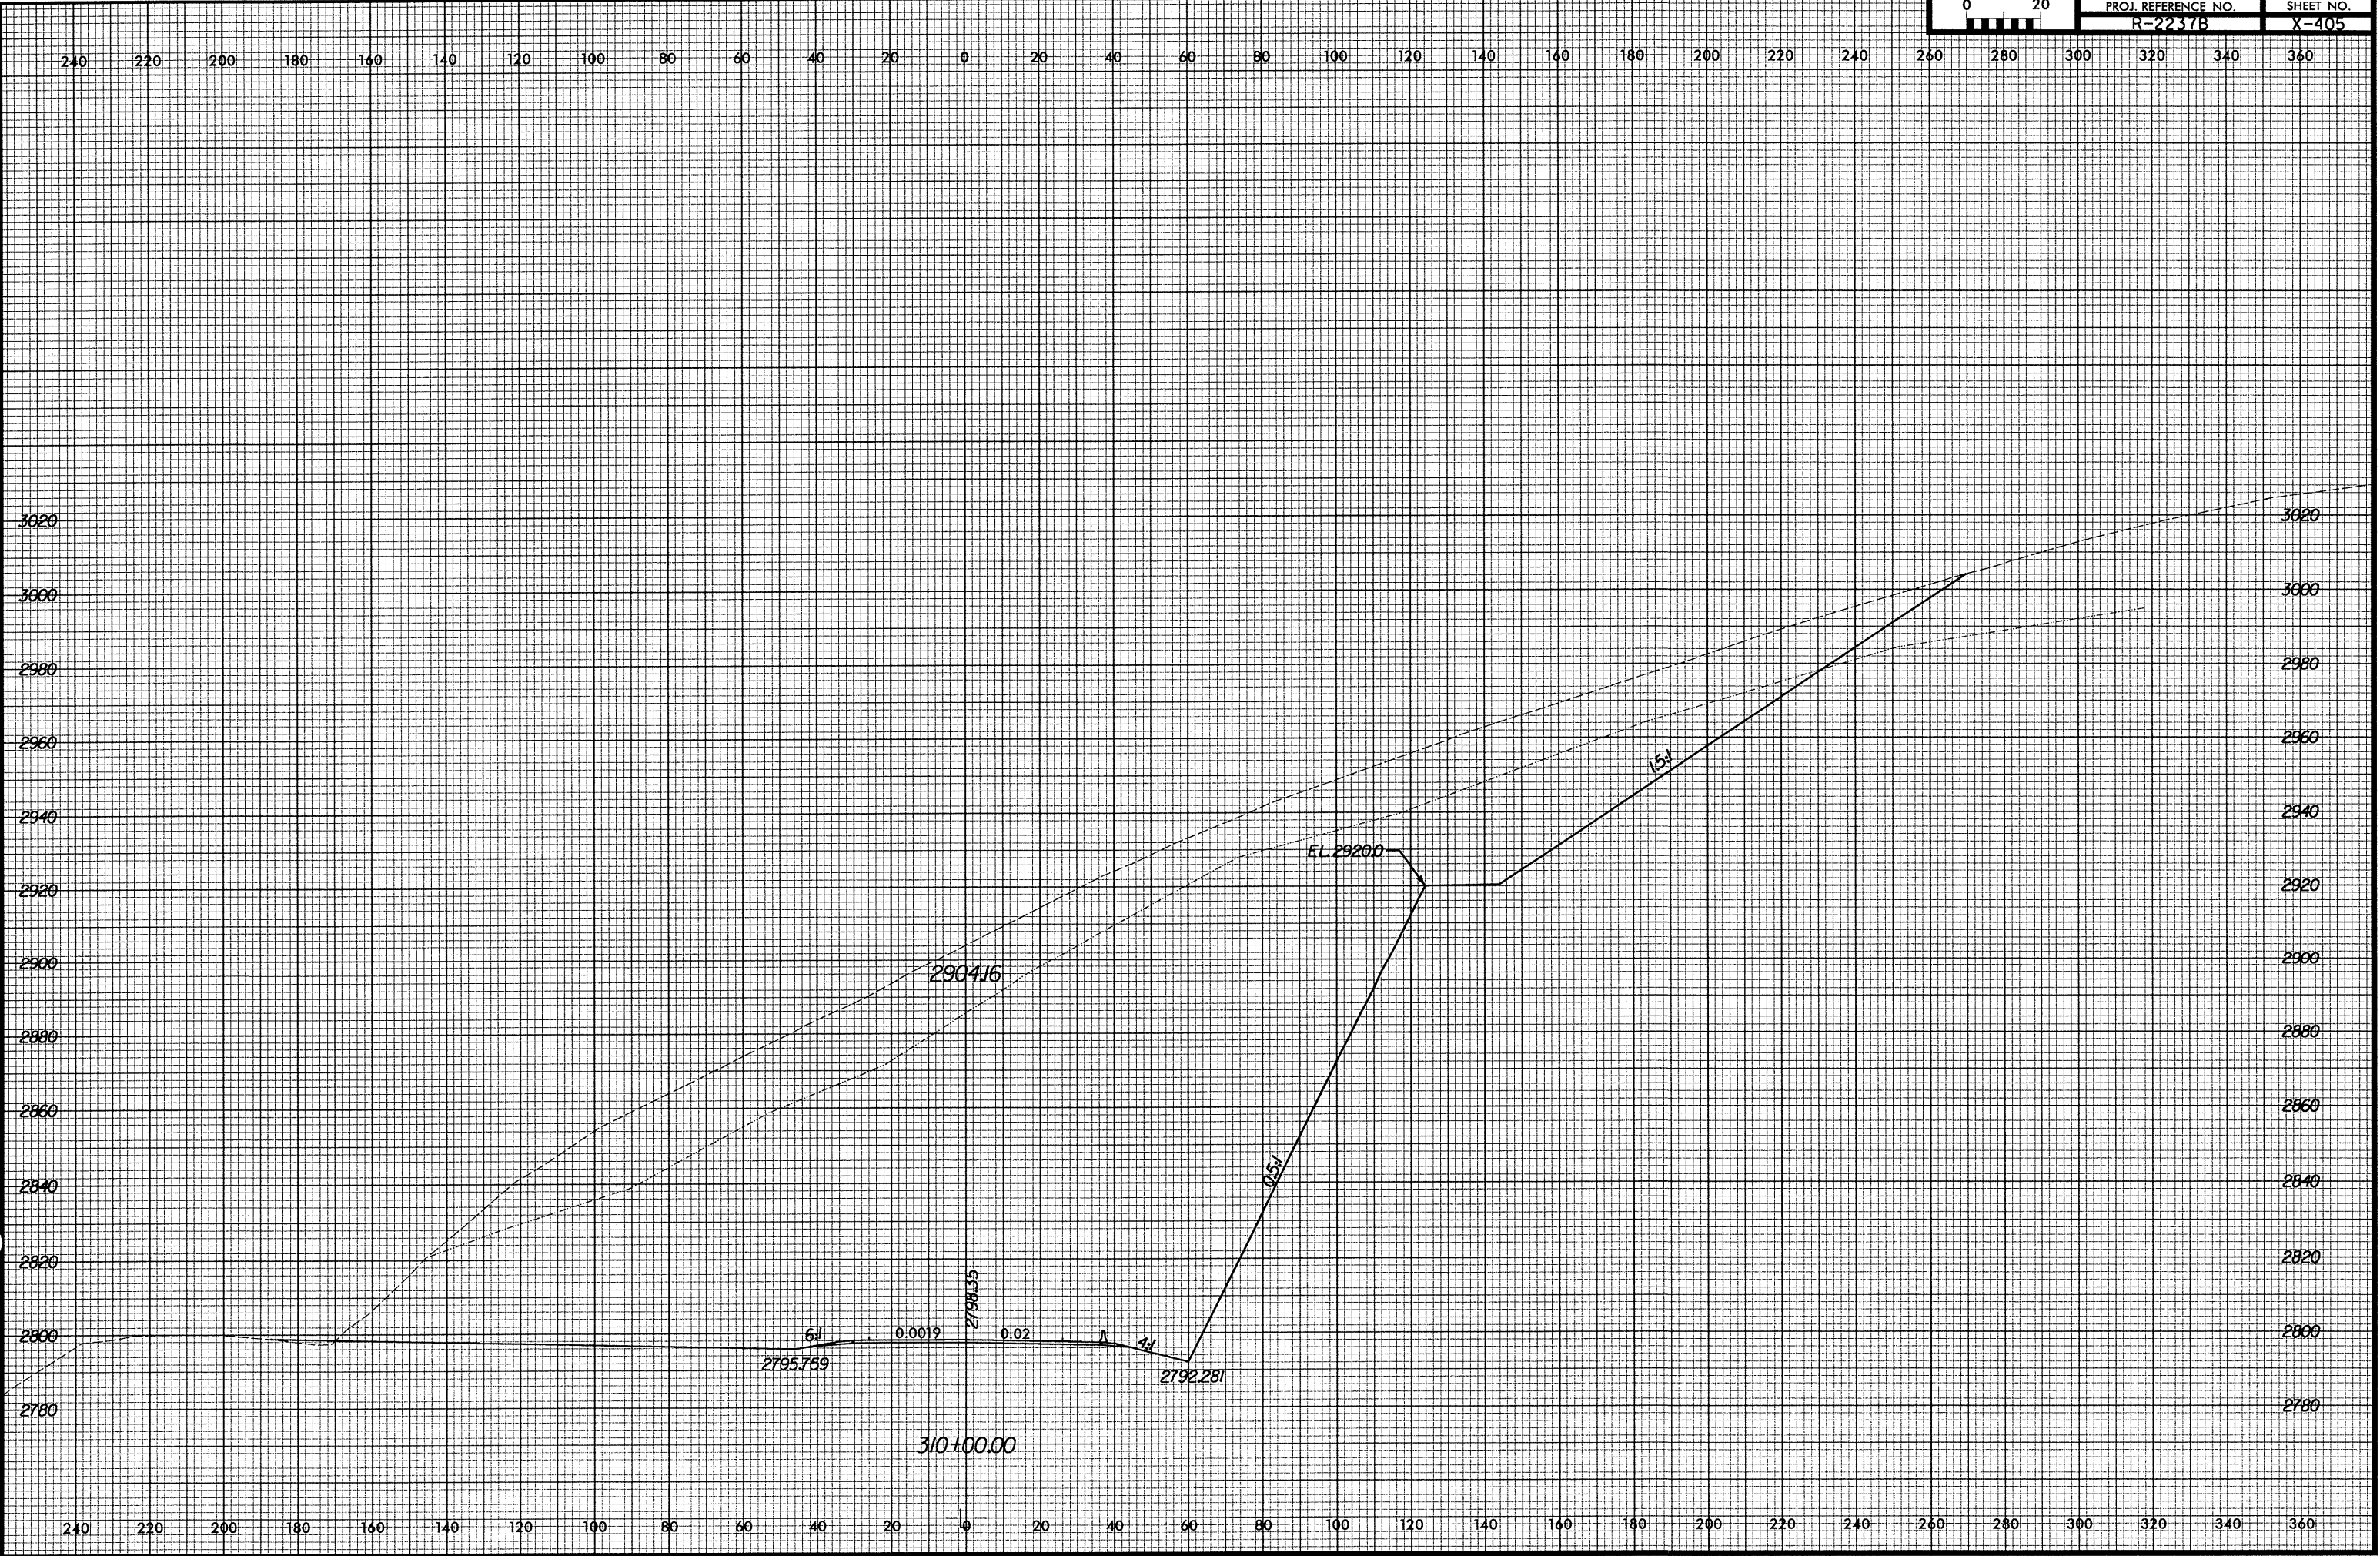

10/23/2004 10:03:31 AM F:\R2237B\XSEC\3040031450.xpl