


8/23/99

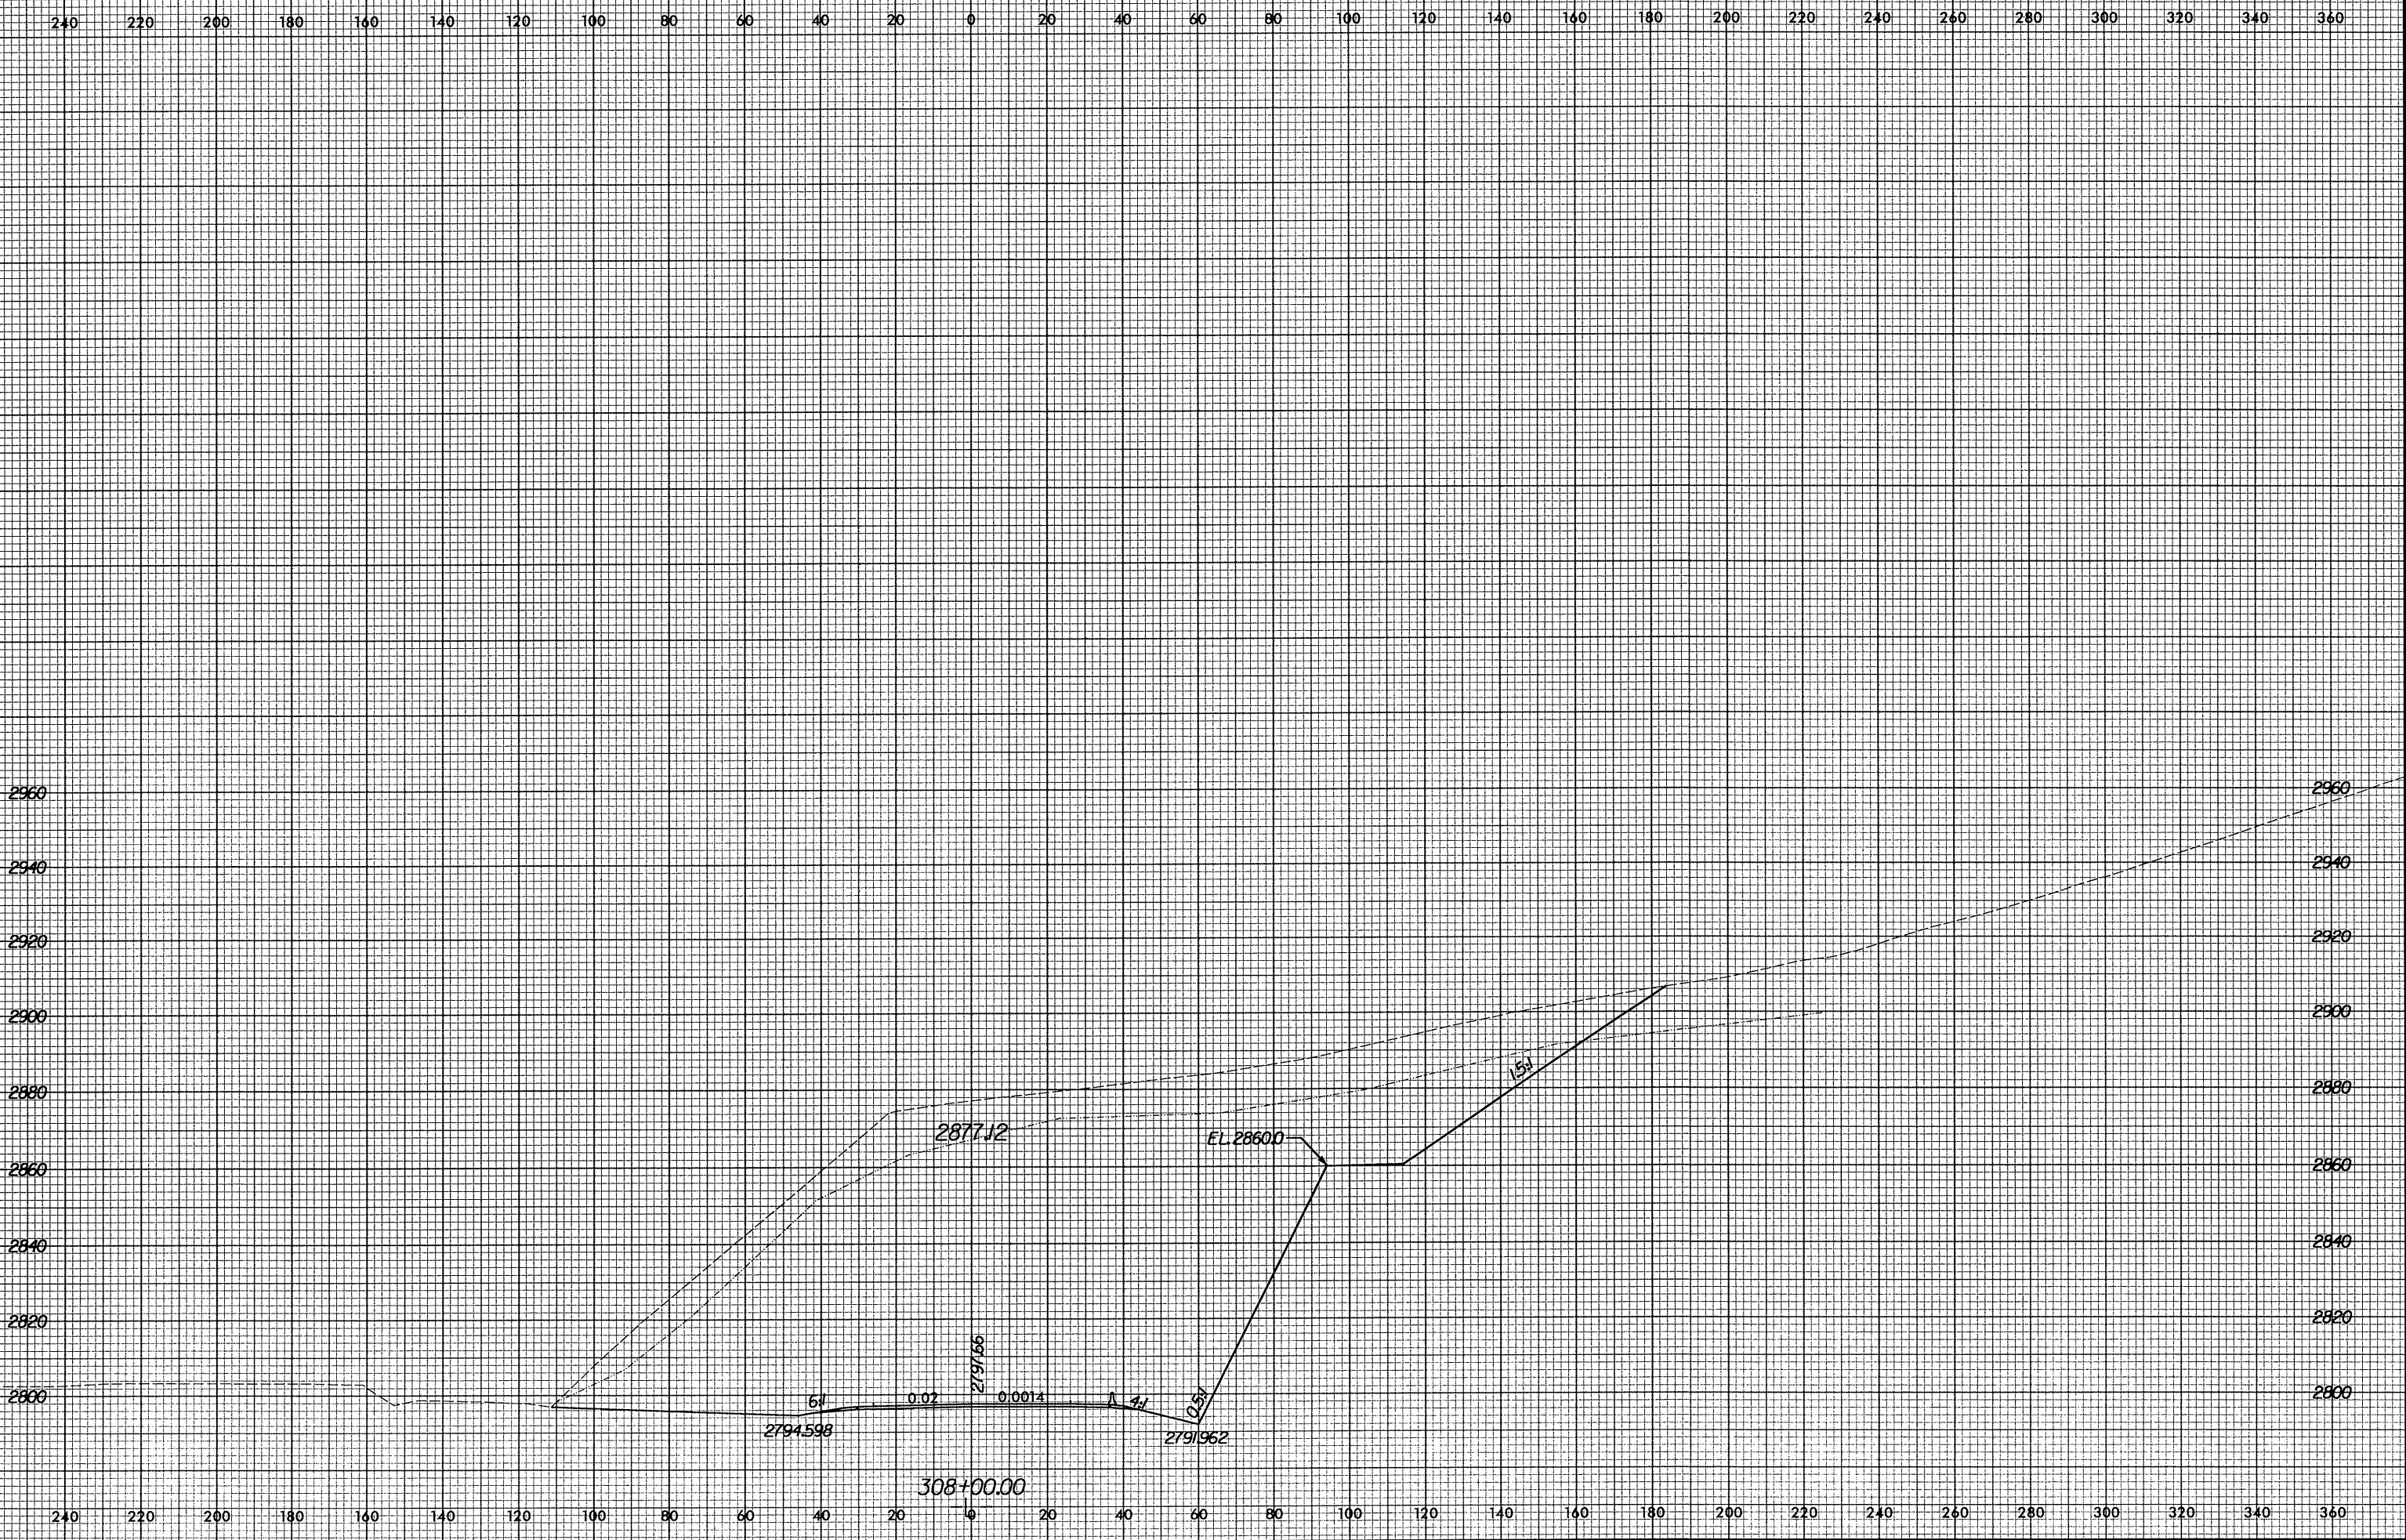

10/29/2004 10:03:30 AM R:\R2237B\3080031450.rpl