


8/23/99

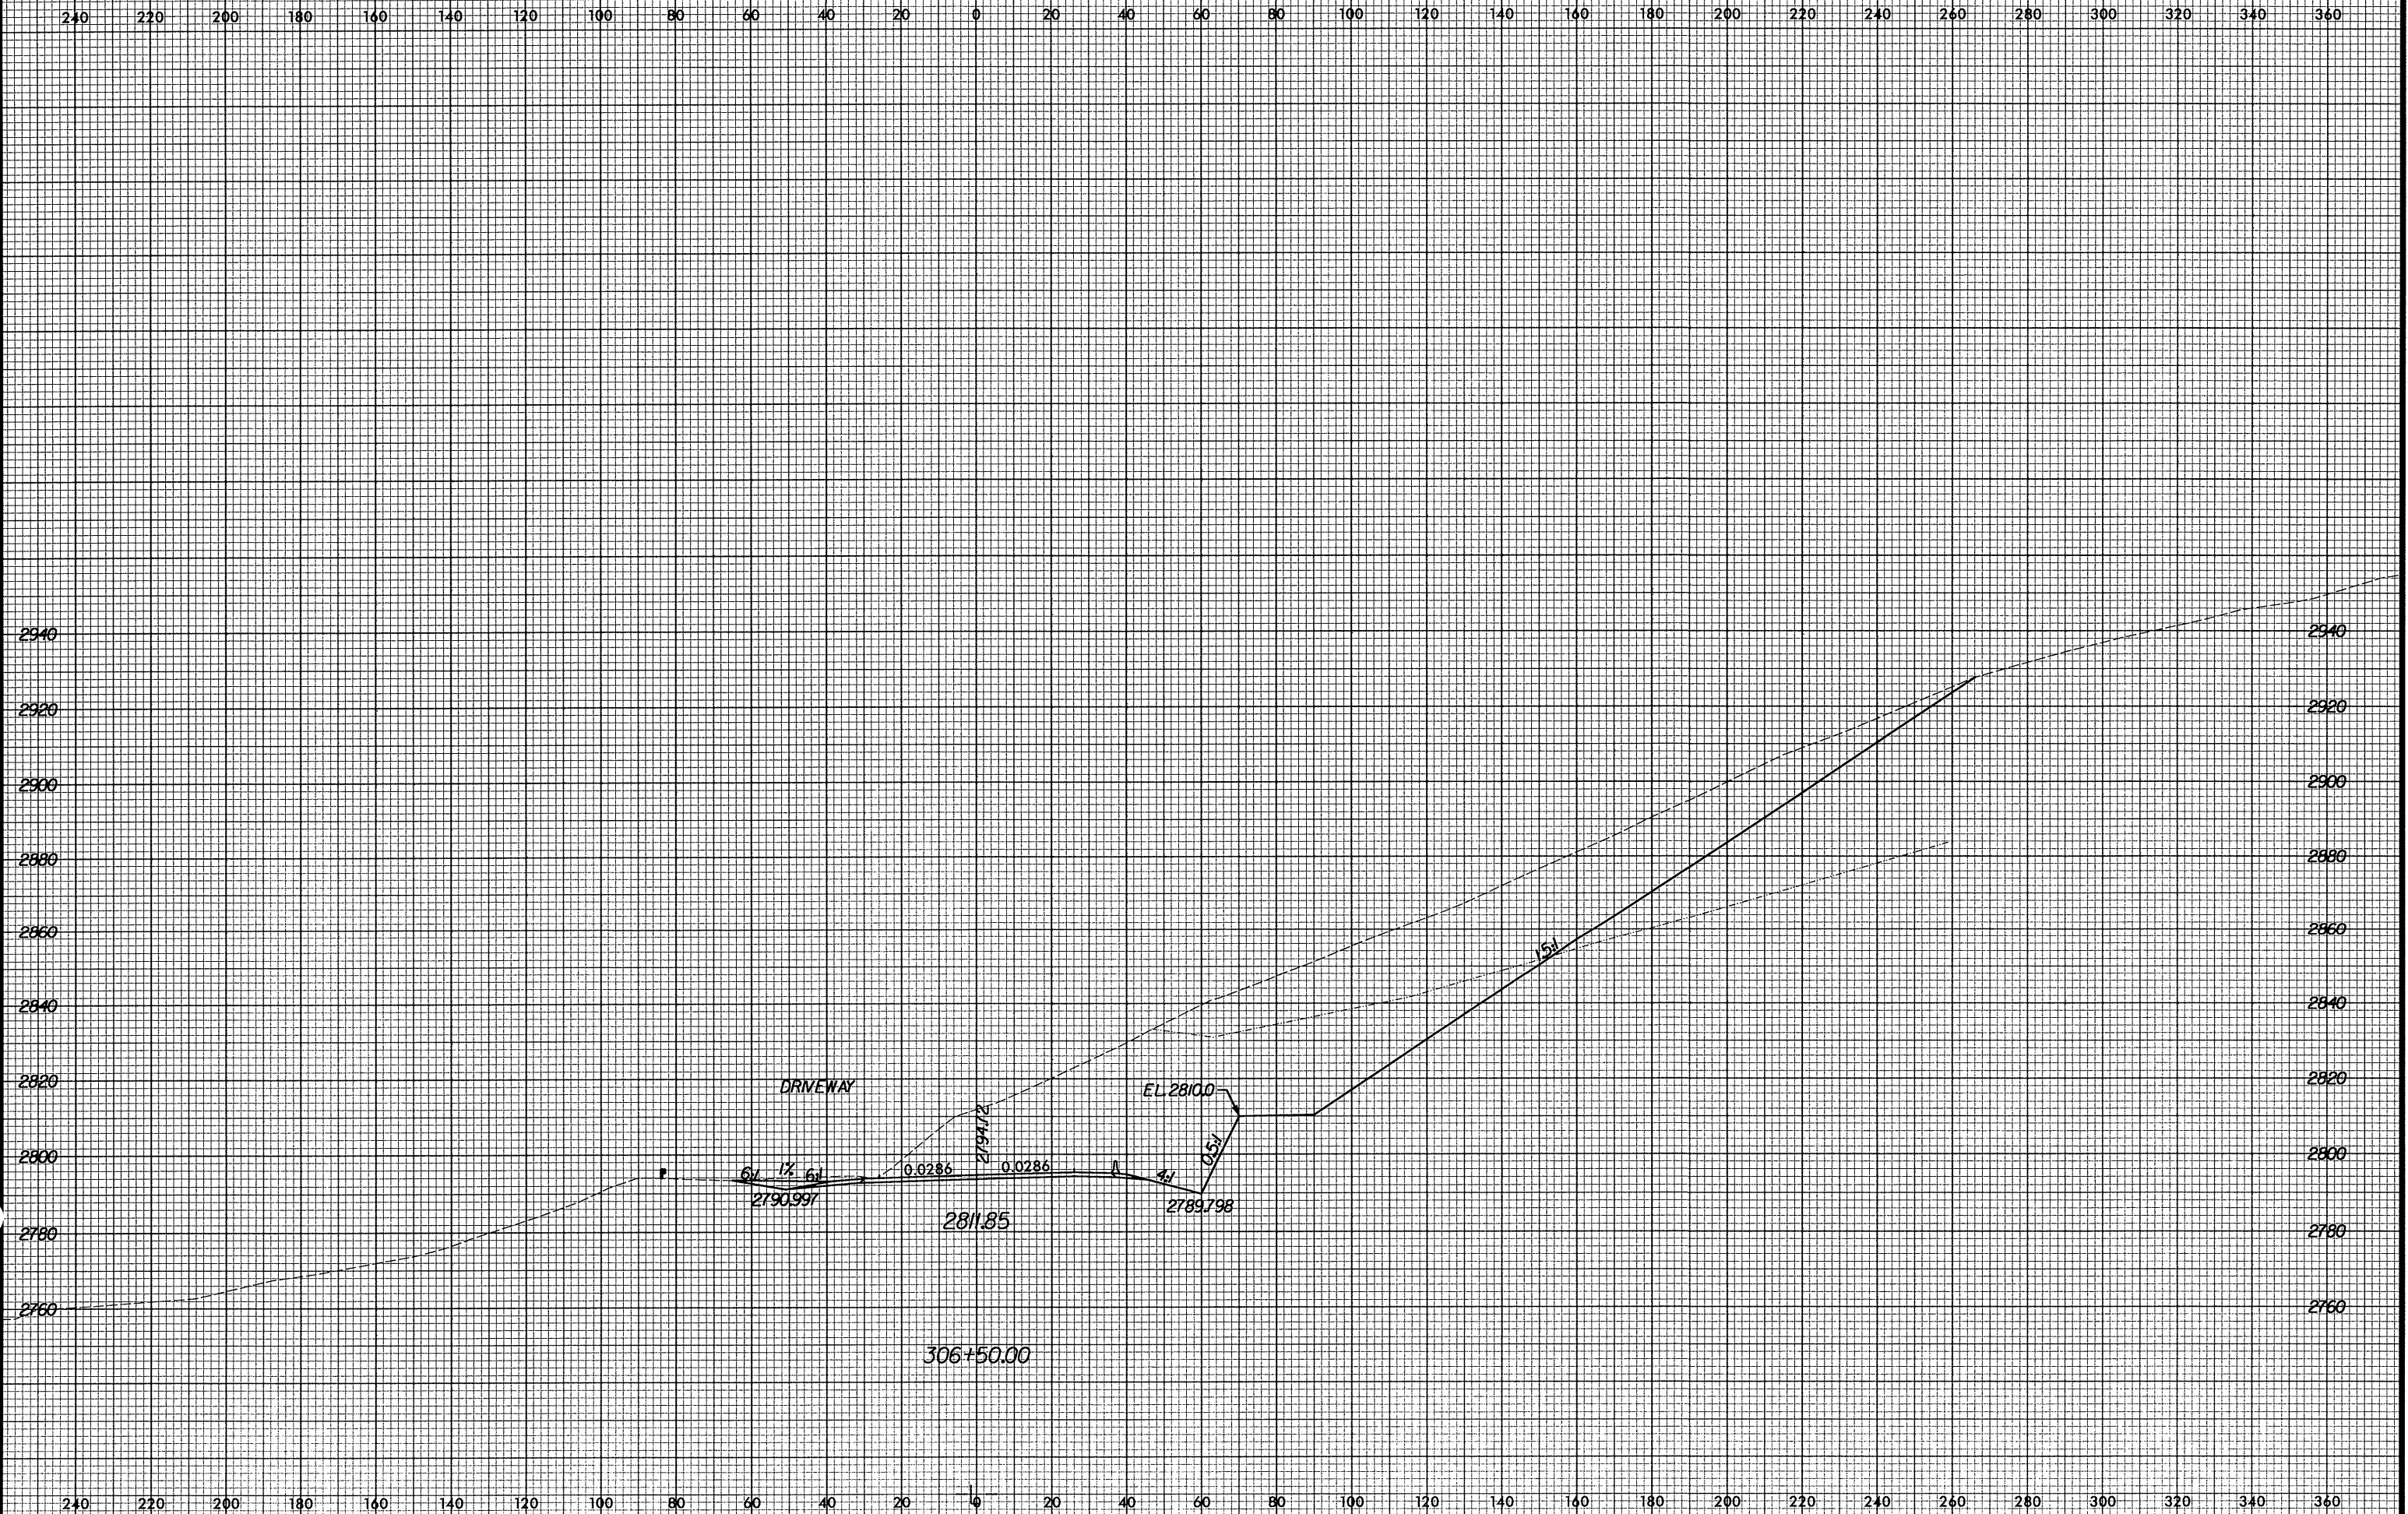

10/29/2004 10:53:30 AM R:\R2237B\XSC\304\0031450.xpl