


8/23/99



PROJ. REFERENCE NO.
R-2237B

SHEET NO.
X-393

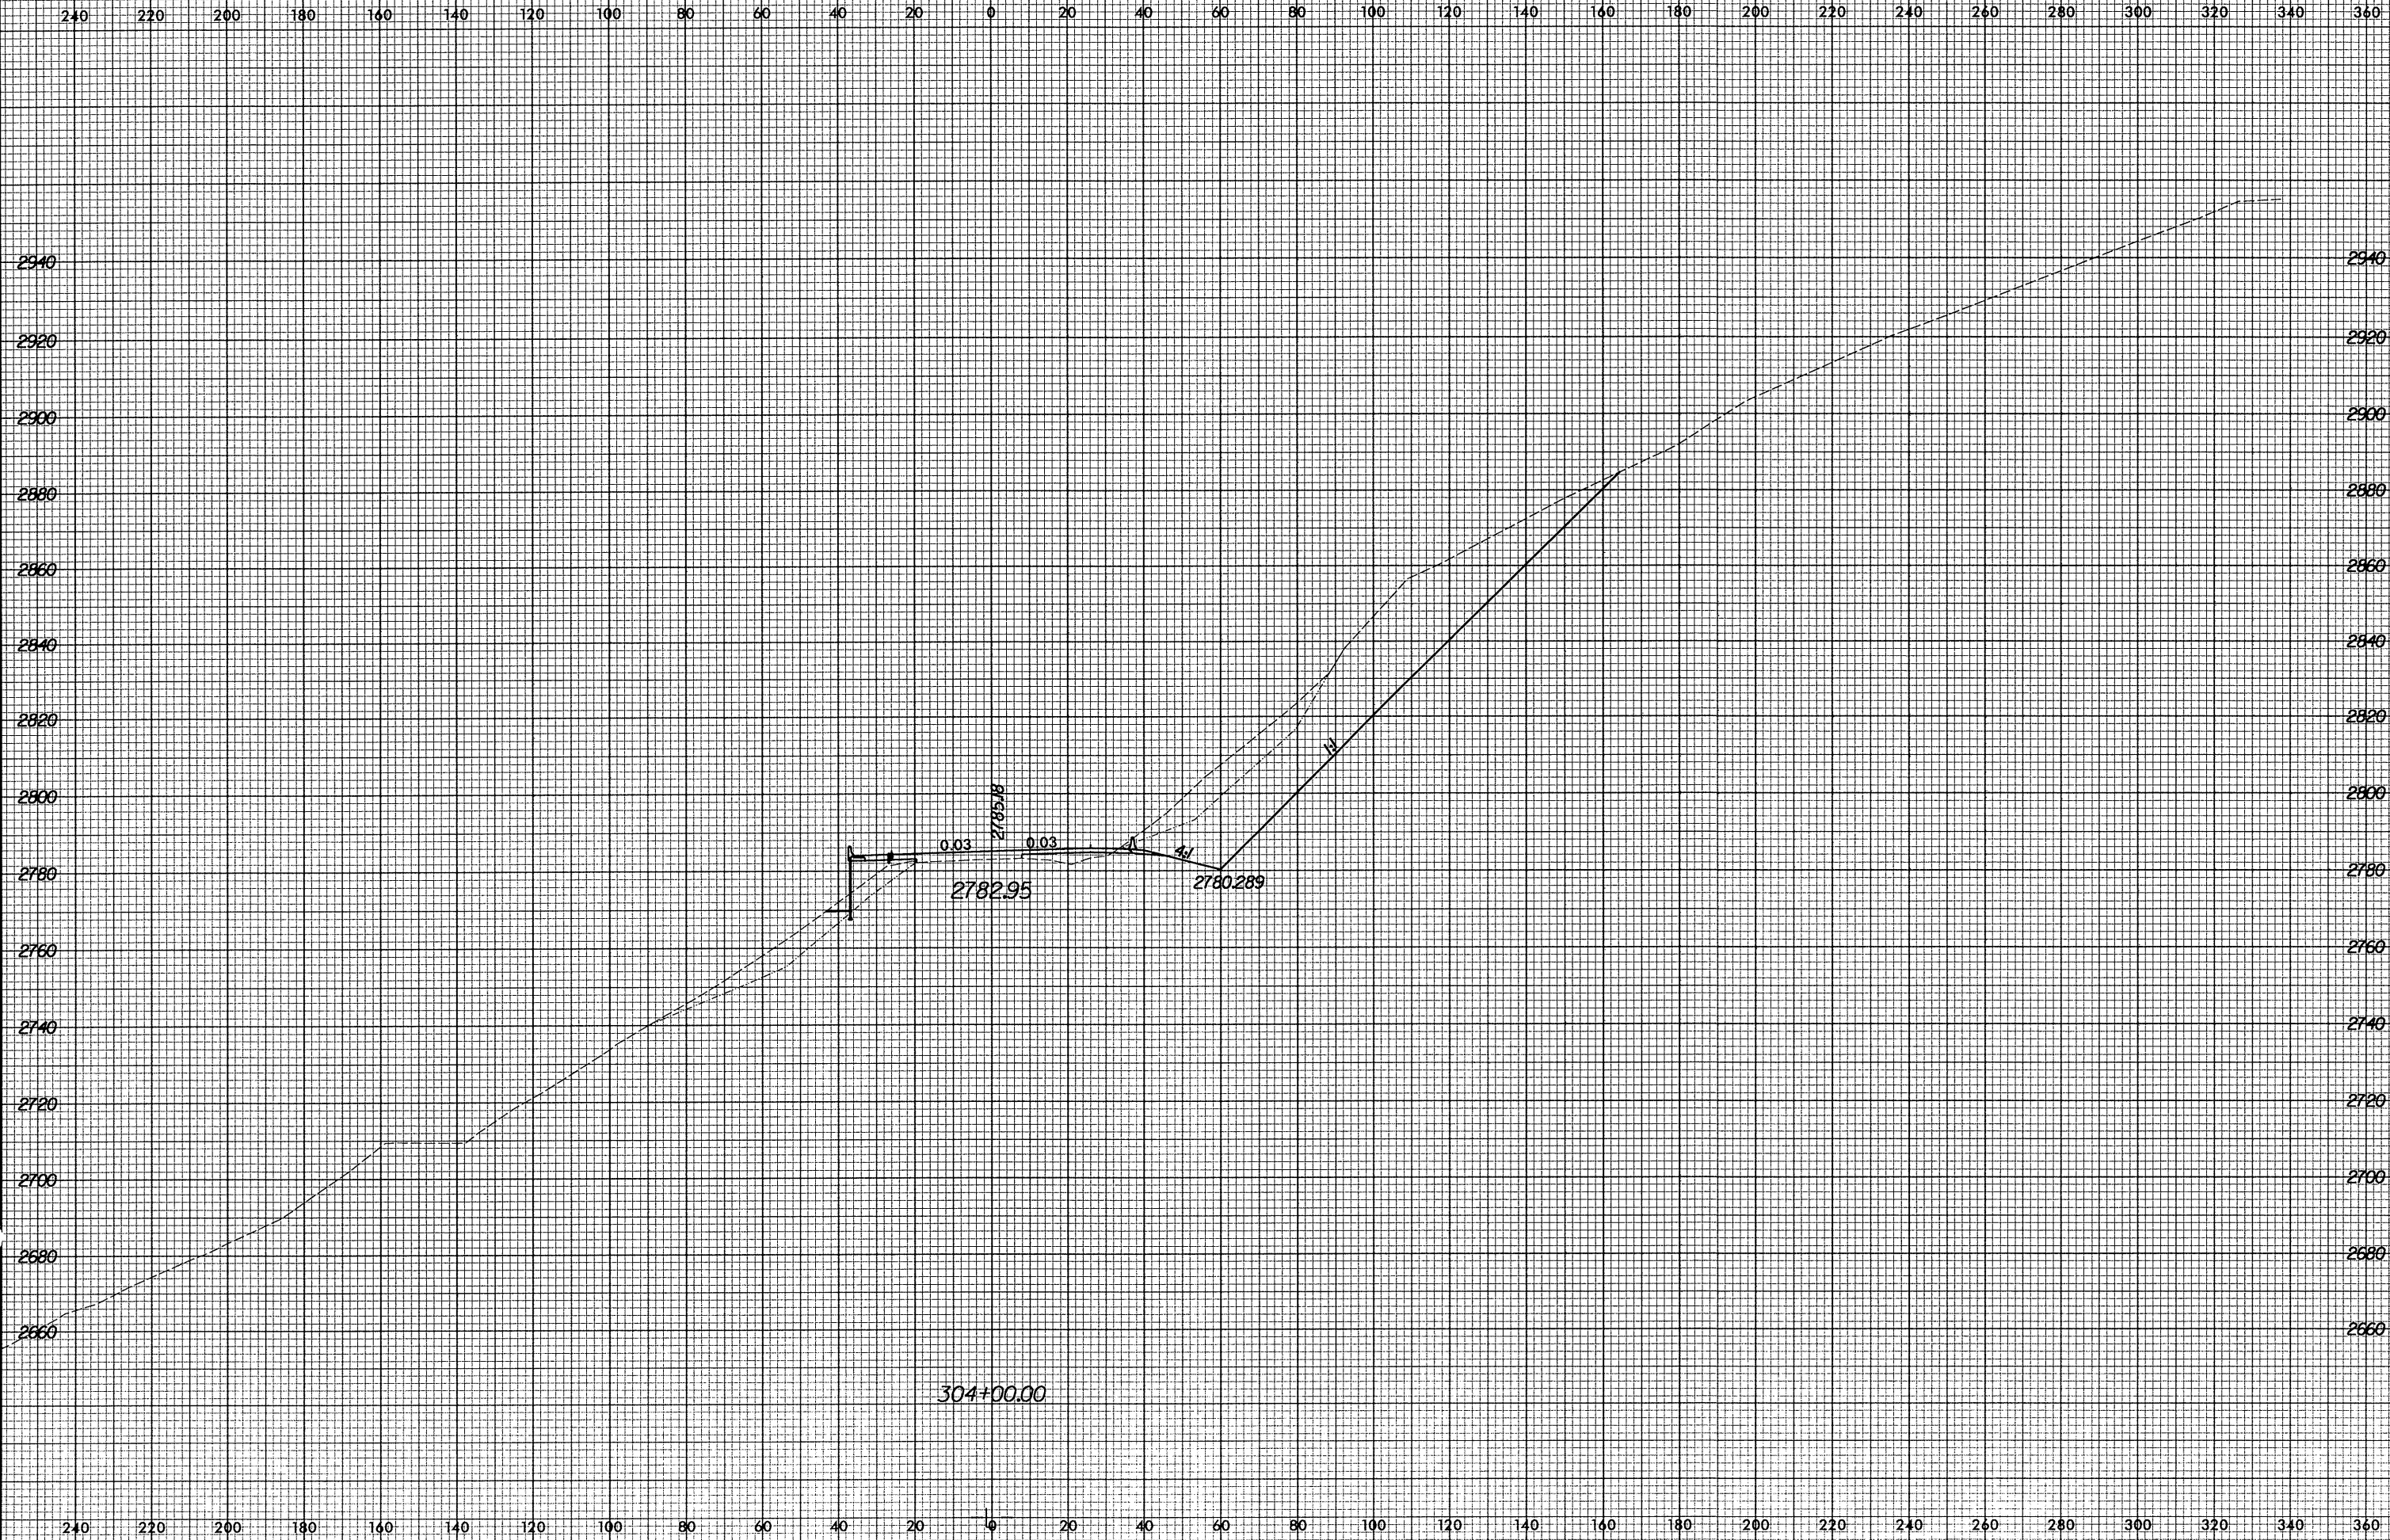

2940
2920
2900
2880
2860
2840
2820
2800
2780
2760
2740
2720
2700
2680
2660

2940
2920
2900
2880
2860
2840
2820
2800
2780
2760
2740
2720
2700
2680
2660

240 220 200 180 160 140 120 100 80 60 40 20 0 20 40 60 80 100 120 140 160 180 200 220 240 260 280 300 320 340 360

240 220 200 180 160 140 120 100 80 60 40 20 0 20 40 60 80 100 120 140 160 180 200 220 240 260 280 300 320 340 360

2785.18
0.03
2782.95
0.03
2780.289
4.1

304+00.00

10/29/2004 10:03:30 AM H:\2237B\3040031450.sp