


8/23/99



PROJ. REFERENCE NO.
R-2237B

SHEET NO.
X-387

360 340 320 300 280 260 240 220 200 180 160 140 120 100 80 60 40 20 0 20 40 60 80 100 120 140 160 180 200 220 240

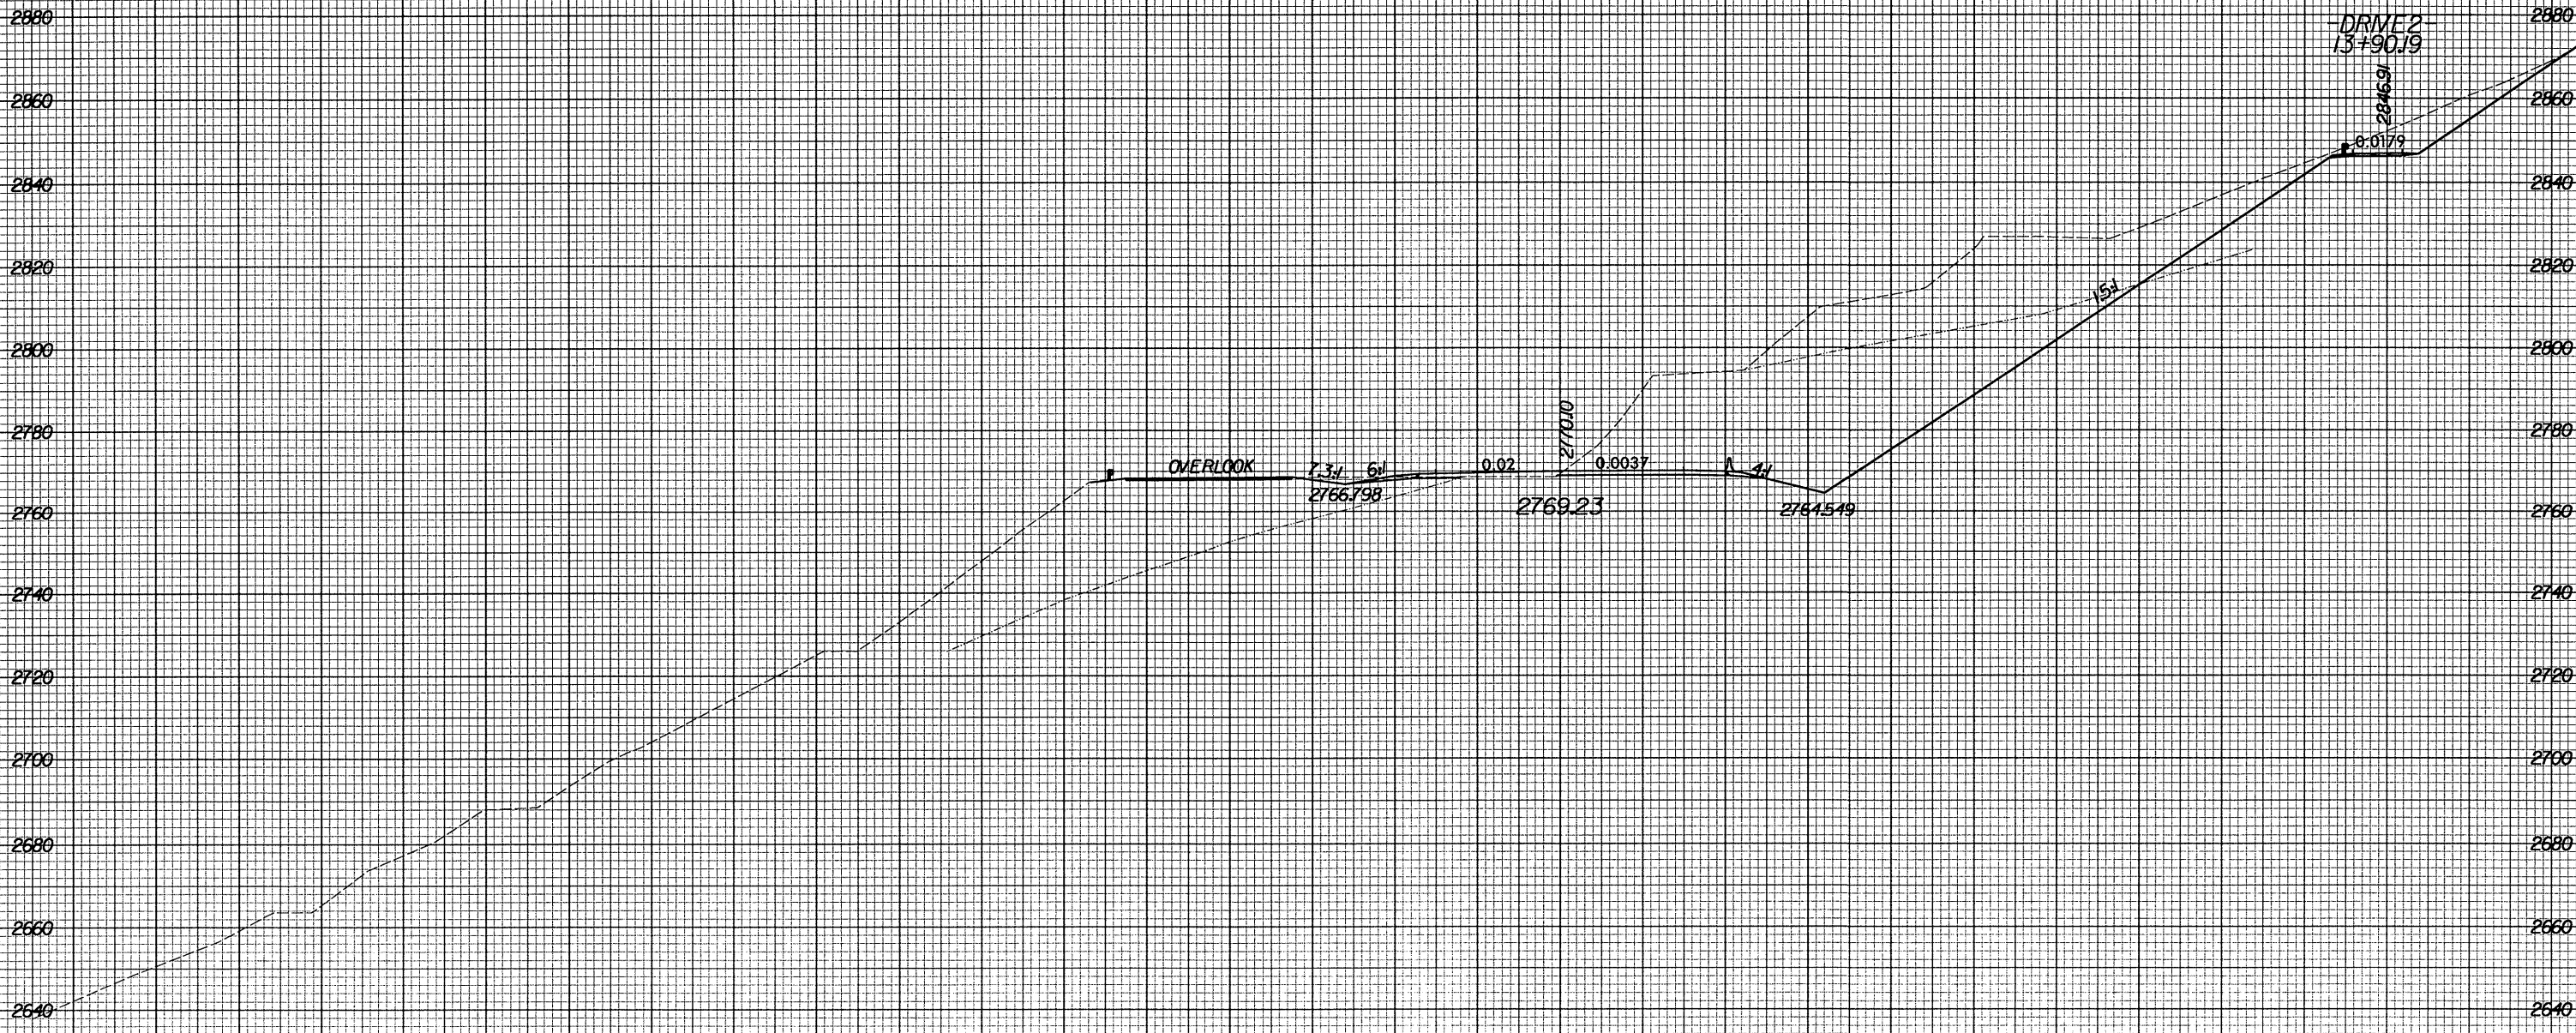

301+00.00

360 340 320 300 280 260 240 220 200 180 160 140 120 100 80 60 40 20 0 20 40 60 80 100 120 140 160 180 200 220 240

11/1/2004 4:53:16 PM F:\R-2237B\Xsec\2850030350.xpl