


8/22/99



PROJ. REFERENCE NO.	SHEET NO.
R-2237B	X-384

360 340 320 300 280 260 240 220 200 180 160 140 120 100 80 60 40 20 0 20 40 60 80 100 120 140 160 180 200 220 240

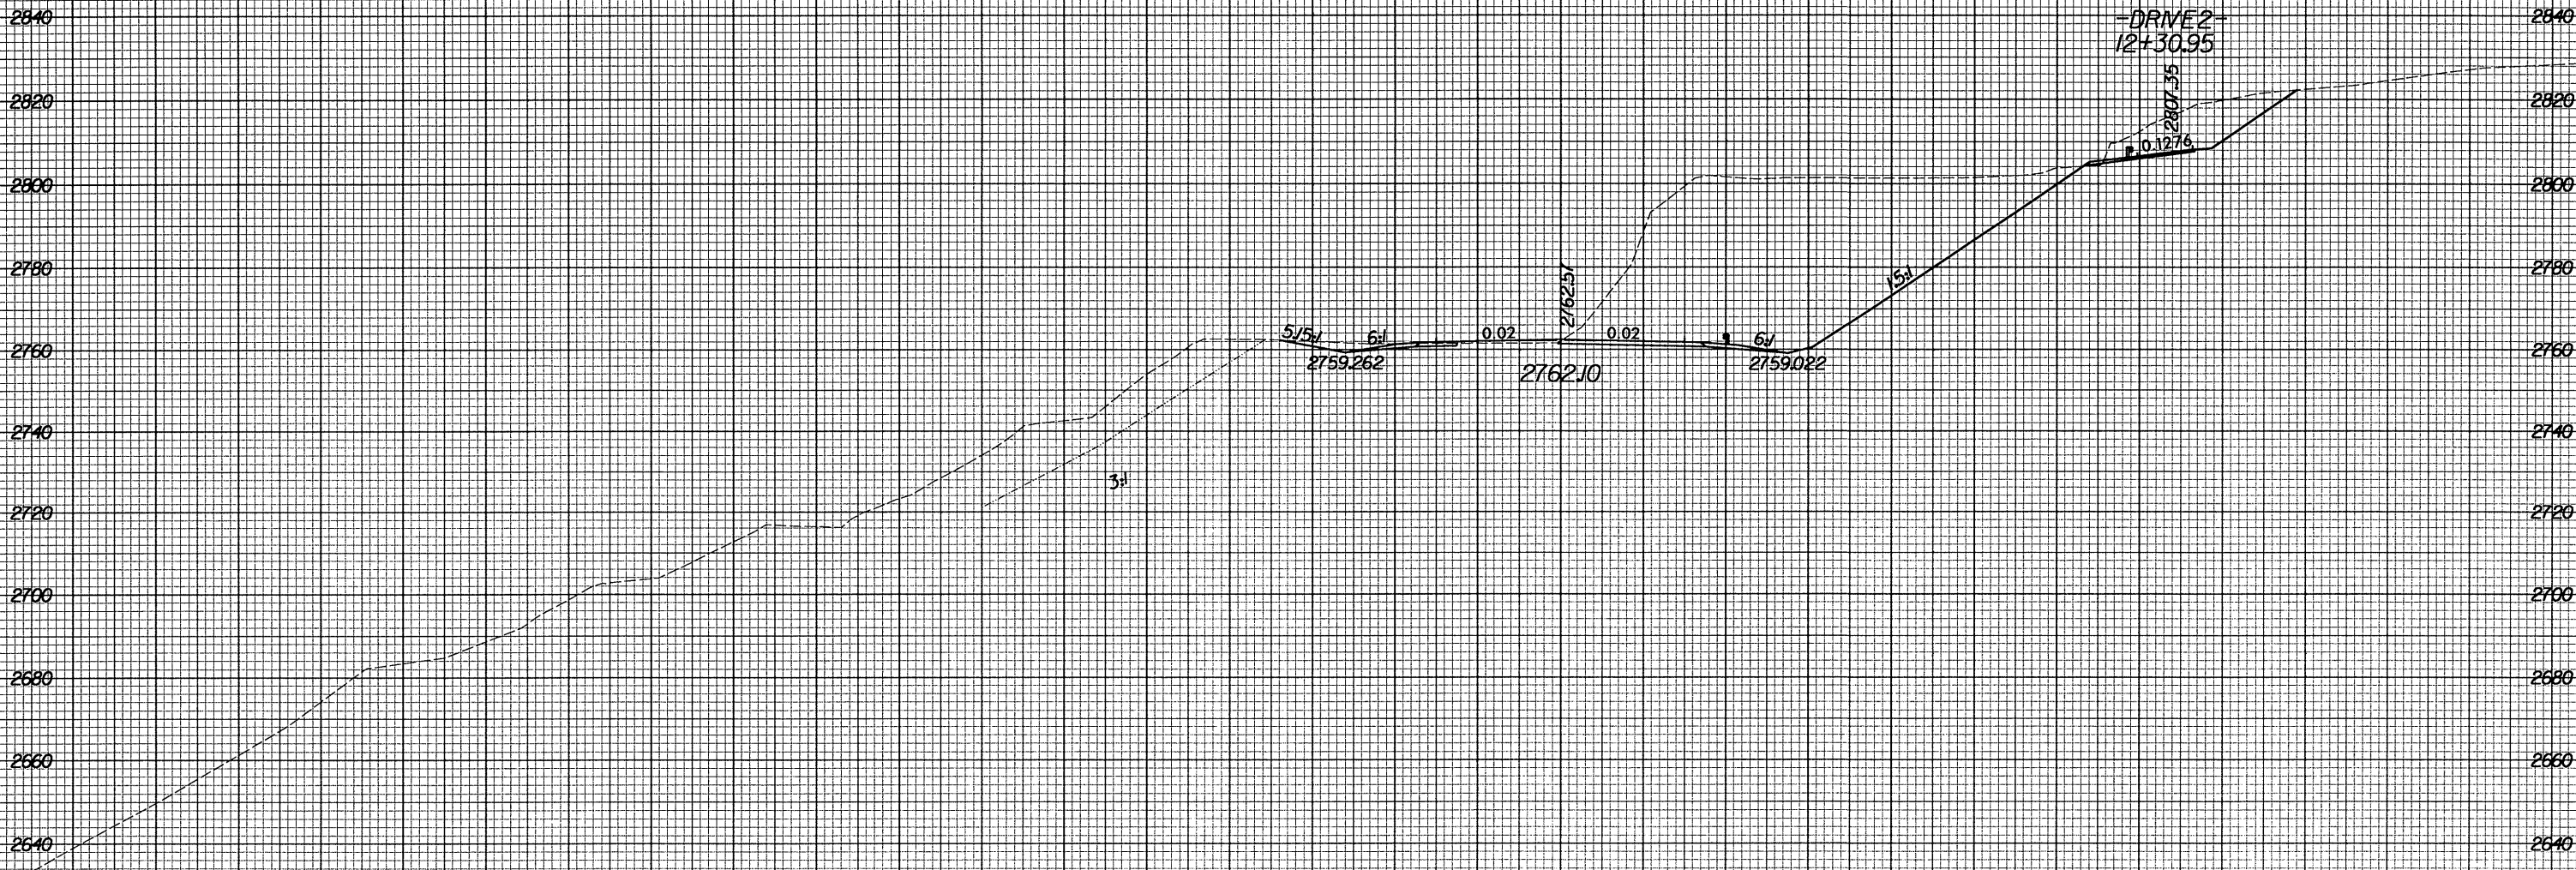

299+50.00

360 340 320 300 280 260 240 220 200 180 160 140 120 100 80 60 40 20 0 20 40 60 80 100 120 140 160 180 200 220 240

11/1/2004
 4:53:16 PM
 F:\R2237B\asc\2850030350.xpl